



ESA - SEE ENVIRONMENTAL RESOURCES IMPACT TABLE IN GENERAL NOTES FOR CONSTRUCTION RESTRICTIONS

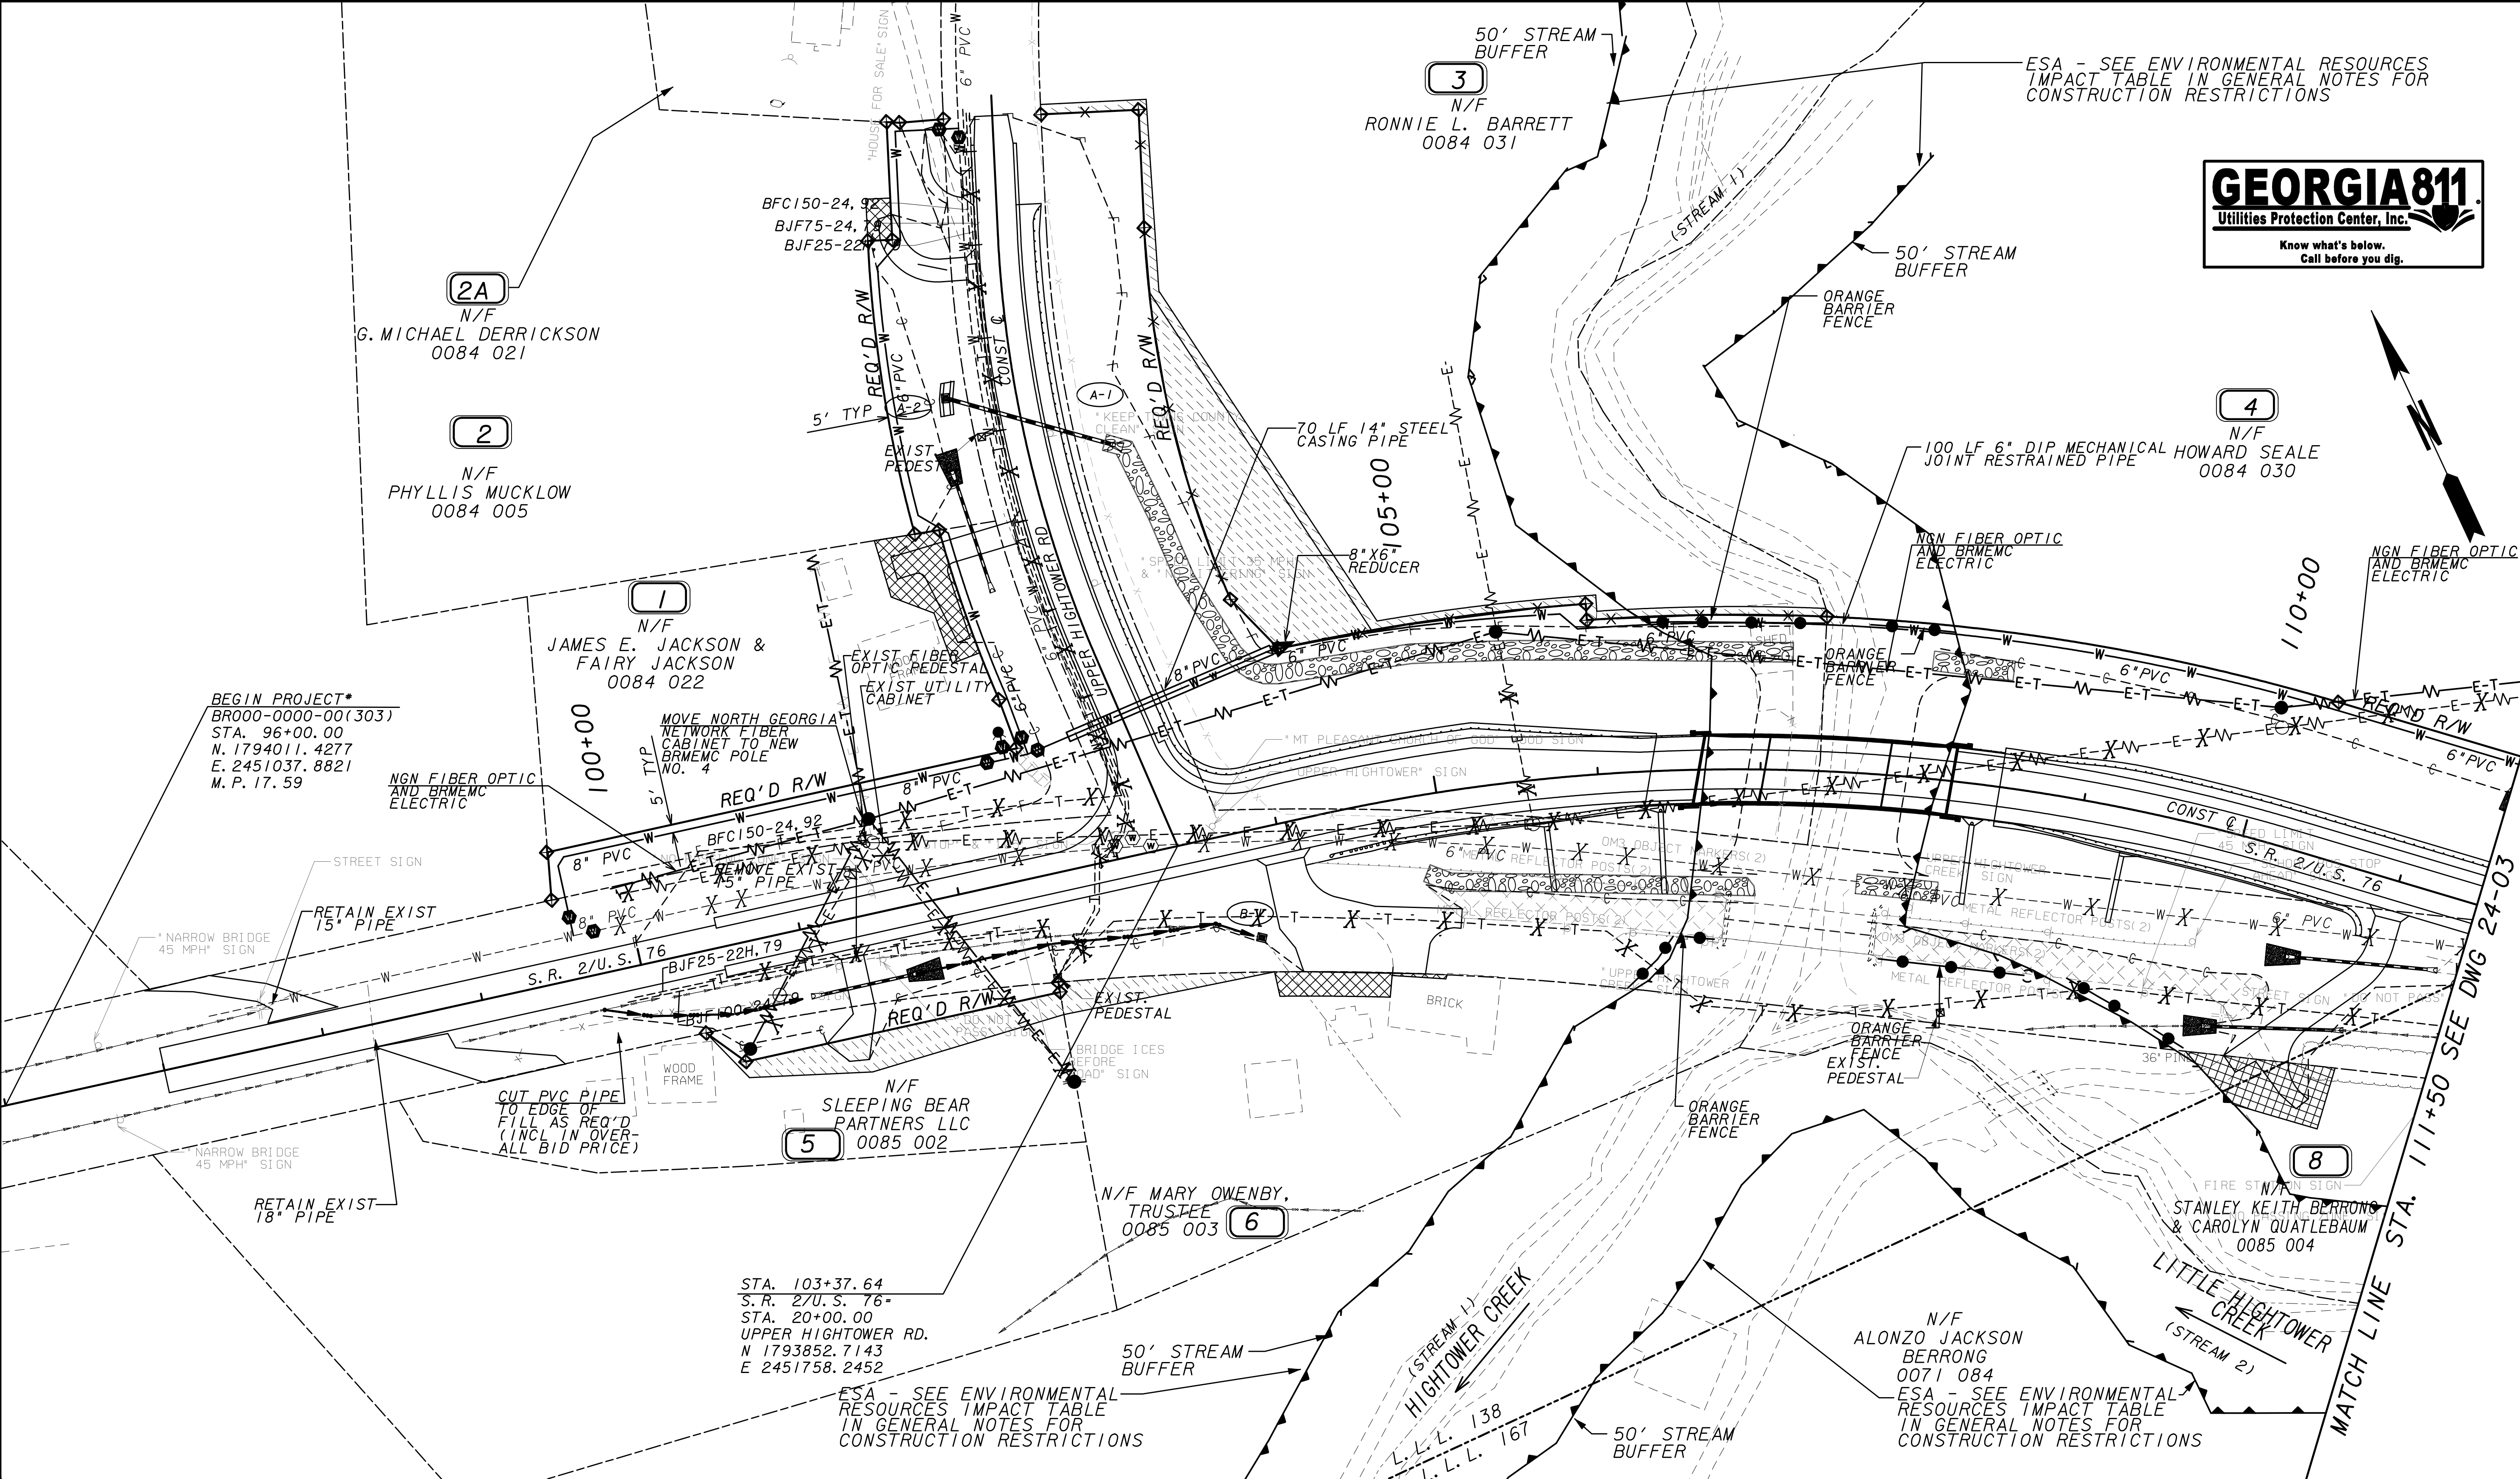


PROPERTY AND EXISTING R/W LINE	---
REQUIRED R/W LINE	---
CONSTRUCTION LIMITS	-C-F-
EASEMENT FOR CONSTR	[Hatched Box]
& MAINTENANCE OF SLOPES	[Hatched Box]
EASEMENT FOR CONSTR OF SLOPES	[Hatched Box]
EASEMENT FOR CONSTR OF DRIVES	[Hatched Box]

BEGIN LIMIT OF ACCESS.....	BLA
END LIMIT OF ACCESS.....	ELA
LIMIT OF ACCESS	---
R/W AND LIMIT OF ACCESS	---
EXISTING R/W LINE	---

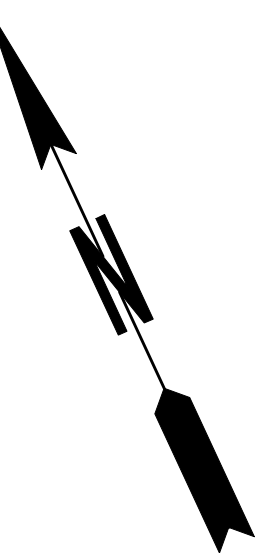

1780 Corporate Drive
 Suite 400
 Norcross, Georgia 30093
 Tel 770.931.8005
 Fax 770.931.8555
 www.transystems.com

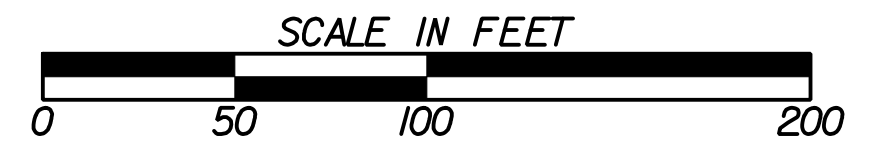

REVISION DATES

STATE OF GEORGIA
 DEPARTMENT OF TRANSPORTATION
 OFFICE: PROGRAM DELIVERY

UTILITY PLANS
 S. R 2/U. S 76 BRIDGE REPLACEMENT
 OVER HIGHTOWER CREEK

PROJECT NO.: BR000-0000-00(303)
 COUNTY: TOWNS

DRAWING No. **24-02**

*****SPECIFICATION*****
 *****SYTIME*****
 GPLM