


DEPARTMENT OF TRANSPORTATION STATE OF GEORGIA

VOID

EROSION, SEDIMENTATION & POLLUTION CONTROL PLAN AND COMPREHENSIVE MONITORING PROGRAM INTERSECTION OF S. R. 49 AND WOODLAND DRIVE/W. E. GREEN JR. PKWY PEACH COUNTY STP00-0004-00(206) FEDERAL AID PROJECT

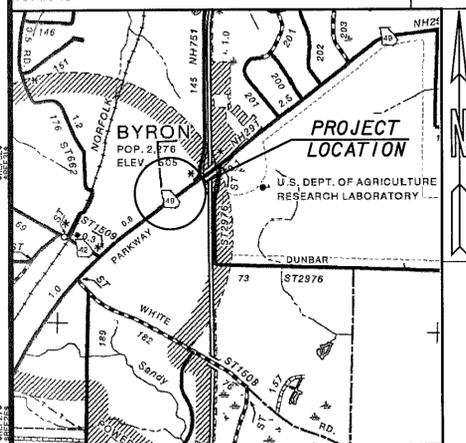

LOCATION SKETCH

24-HOUR LOCAL CONTACT:

NAME _____

PHONE NUMBER _____

CONTRACTOR SHALL COMPLETE INFORMATION IN THIS BOX.

"I certify that this Erosion, Sedimentation, and Pollution Control Plan has been prepared in accordance with part IV GAR 100002."

"I certify that the permittee's Erosion, Sedimentation, and Pollution Control Plan provides for an appropriate and comprehensive system of best management practices required by the Georgia Water Quality Control Act and the document 'Manual for Erosion and Sediment Control in Georgia' (Manual) published by the State Soil and Water Conservation Commission as of January 1 of the year in which the land disturbing activity was permitted, provides for the sampling of the receiving water(s) or the sampling of the storm water outfalls and that the designed system of best management practices and sampling methods is expected to meet the requirements contained in the General NPDES Permit No. GAR 100002."


"I certify that the permittee's Erosion, Sedimentation and Pollution Control Plan provides for the monitoring of: (a) all perennial and intermittent streams and other water bodies shown on the USGS topographic map and all other field verified perennial and intermittent streams and other water bodies, or (b) where any such specific identified perennial or intermittent stream and other water body is not proposed to be sampled, I have determined in my professional judgement, utilizing the factors required in the General NPDES Permit No. GAR 100002, that the increase in the turbidity of each specific identified sampled receiving water will be representative of the increase in the turbidity of a specific identified un-sampled receiving water."

"I certify under penalty of law that this document and all attachments were prepared under my direction or supervision in accordance with a system designed to assure that the qualified personnel properly gather and evaluate the information submitted. Based on my inquiry of the person or persons who manage the system, or those persons directly responsible for gathering the information, the information submitted is, to the best of my knowledge and belief, true, accurate and complete. I am aware that there are significant penalties for submitting false information, including the possibility of fine and imprisonment for knowing violations."

"I certify under penalty of law that this plan was prepared after a site visit to the location described herein by myself or my authorized agent under my direct supervision"



PROJECT MIDPOINT
 STA. 108+25.00
 LAT 32°28'51.92"
 LONG 90°49'17.41"
 COUNTY CODE 225

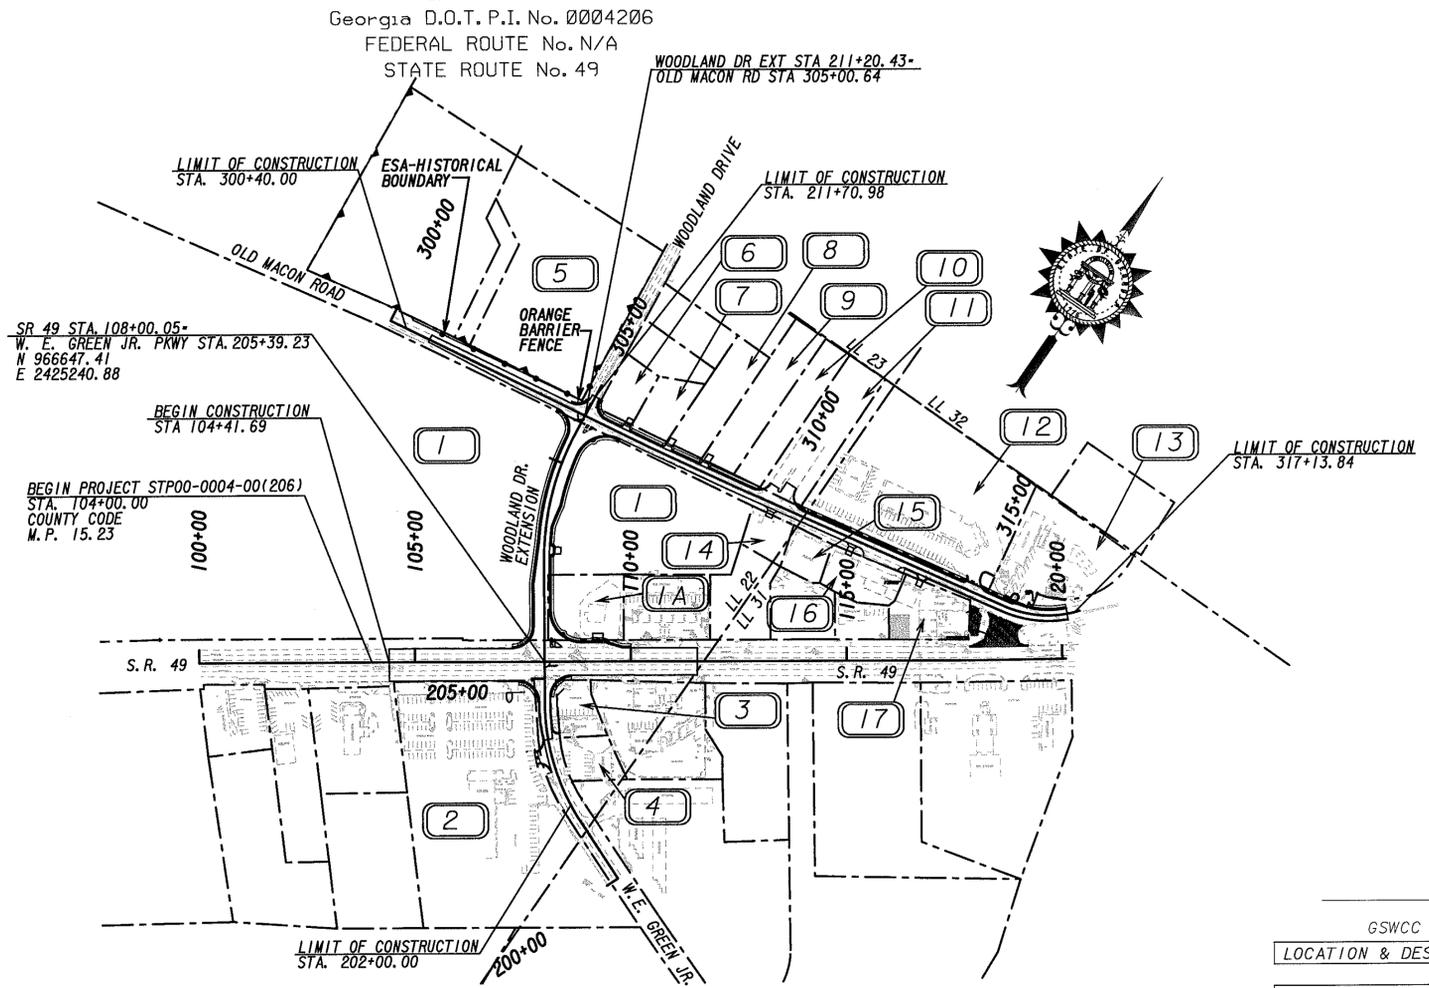

PLANS PREPARED BY



GRESHAM
 SMITH AND
 PARTNERS

GRESHAM, SMITH & PARTNERS
 2325 LAKEVIEW PARKWAY
 ALPHARETTA, GA 30009
 PHONE No. (770) 754-0755



SUBMITTED BY: BRIAN G. O'CONNOR, P.E.,
 LEVEL II CERTIFIED DESIGN
 PROFESSIONAL
 GSWCC- 000007830
 EXPIRES: 03/24/2012

GERALD M. ROSS, P.E.,
 GSWCC LEVEL II CERTIFICATION NO. 0000044443

LOCATION & DESIGN APPROVAL DATE: MARCH 3, 2010

PLANS COMPLETED DATE: MAY 25, 2011

SHEET INDEX	
SHEET NO.	DESCRIPTION
50-01	COVER SHEET
51-01 TO 51-05	EROSION, SEDIMENTATION & POLLUTION CONTROL PLAN GENERAL NOTES
52-01 TO 52-06	EROSION CONTROL LEGEND AND UNIFORM CODE SHEETS
53-01	DRAINAGE AREA MAP
54-01 TO 54-17	EROSION CONTROL PLANS
55-01	EROSION CONTROL WATERSHED MAP & SITE MONITORING LOCATION
56-01 TO 56-05	EROSION CONTROL CONSTRUCTION STANDARDS AND DETAILS

REVISION DATES:				SIGNATURE		GSWCC LEVEL II NO.
DATE	REVISION REQUESTED BY	PAGE NUMBERS				