



RELEASED FOR CONSTRUCTION - 12/05/11

STATE	PROJECT NUMBER	SHEET NO.	TOTAL SHEETS
GA.			

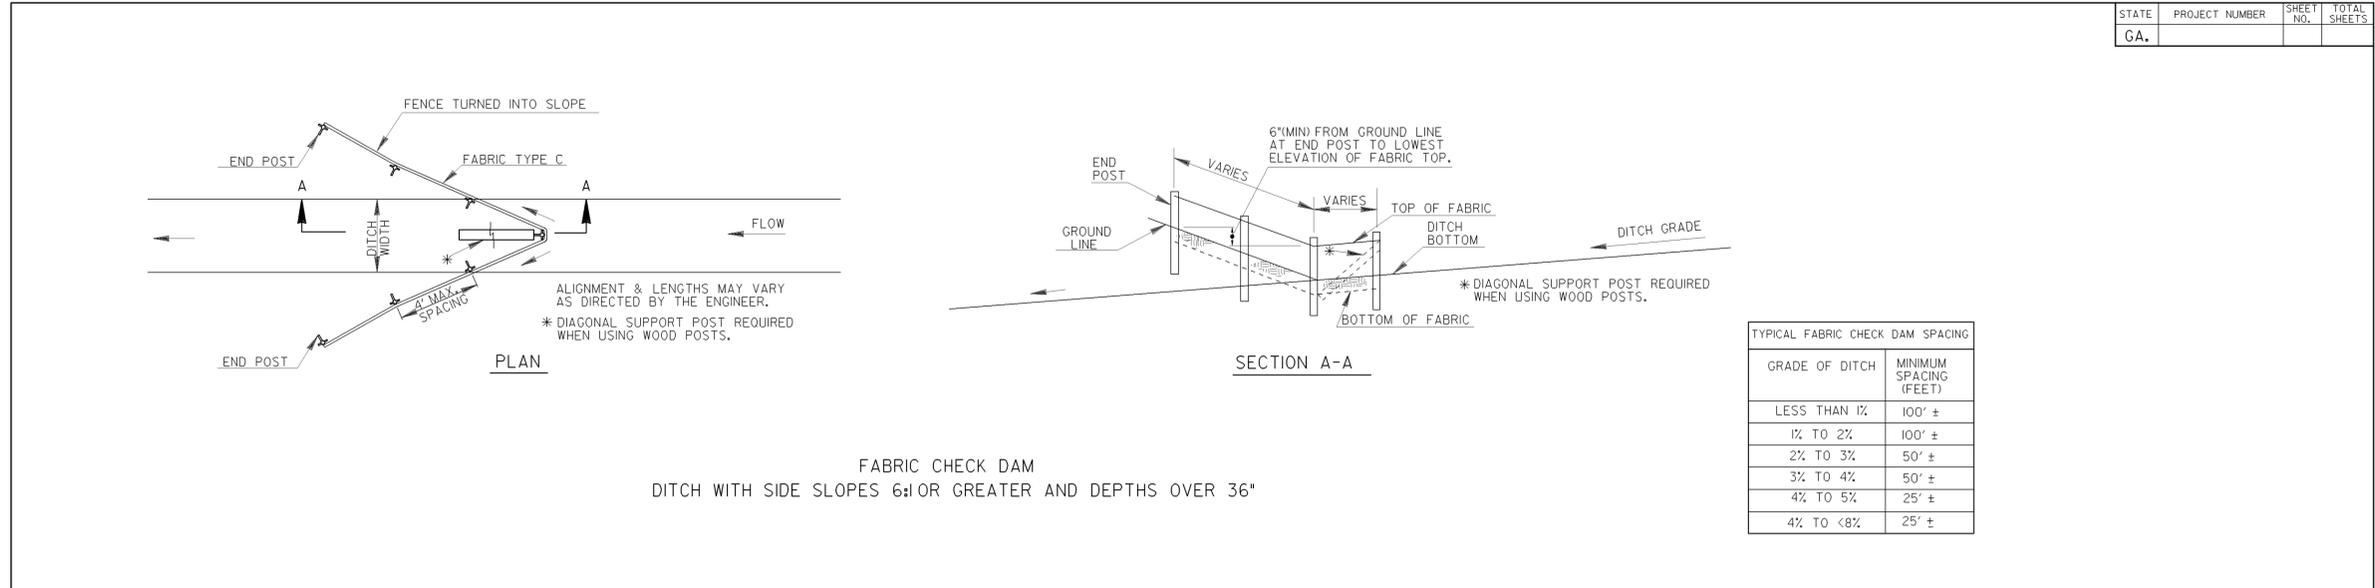

GRADE OF DITCH	MINIMUM SPACING (FEET)
LESS THAN 1%	100' ±
1% TO 2%	100' ±
2% TO 3%	50' ±
3% TO 4%	50' ±
4% TO 5%	25' ±
4% TO <8%	25' ±

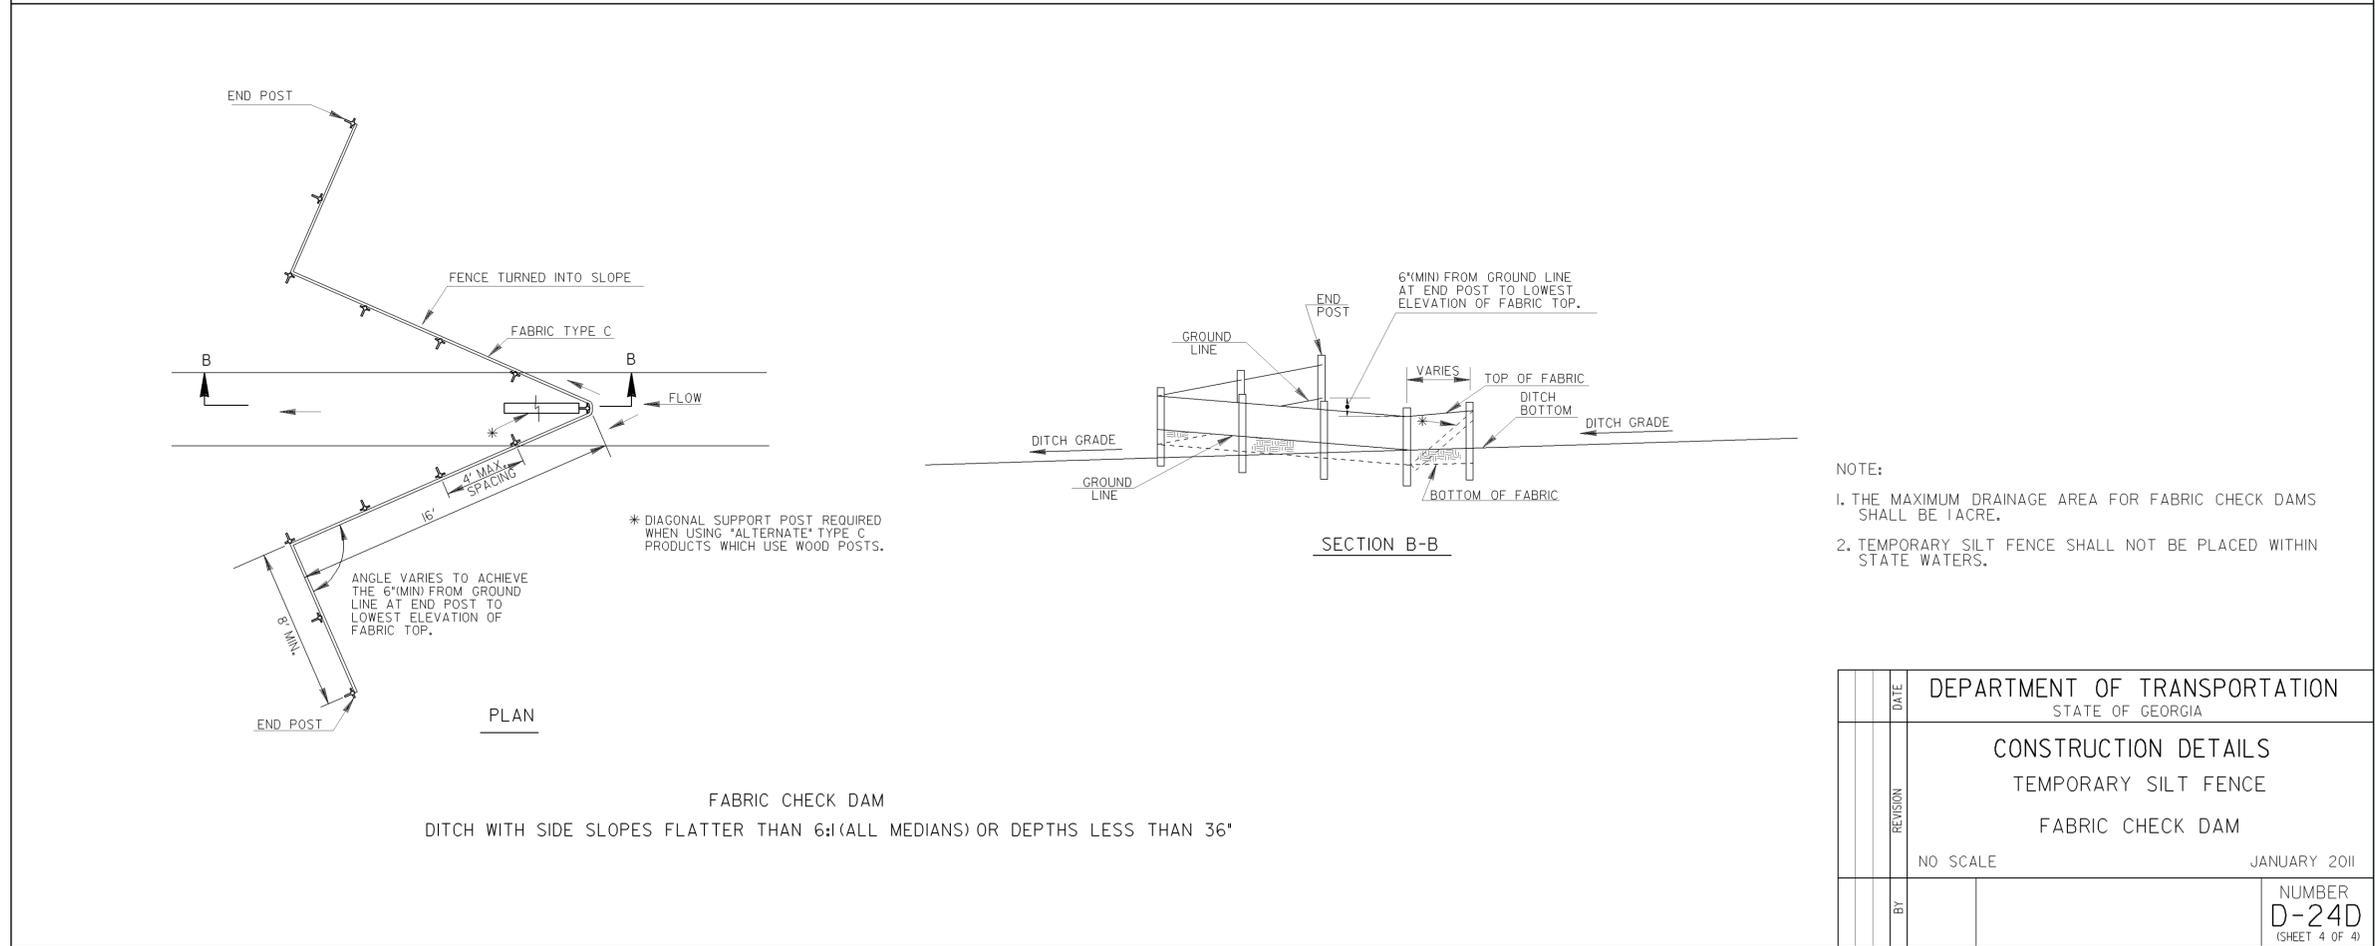

- NOTE:
1. THE MAXIMUM DRAINAGE AREA FOR FABRIC CHECK DAMS SHALL BE 1 ACRE.
  2. TEMPORARY SILT FENCE SHALL NOT BE PLACED WITHIN STATE WATERS.

DEPARTMENT OF TRANSPORTATION STATE OF GEORGIA	
CONSTRUCTION DETAILS TEMPORARY SILT FENCE FABRIC CHECK DAM	
NO SCALE	JANUARY 2011
BY	NUMBER D-24D (SHEET 4 OF 4)



REVISION DATES


STATE OF GEORGIA  
DEPARTMENT OF TRANSPORTATION  
OFFICE: INNOVATIVE PROGRAM DELIVERY  
EROSION CONTROL  
CONSTRUCTION DETAILS

DRAWING No.  
56-005