


DEPARTMENT OF TRANSPORTATION STATE OF GEORGIA

PLAN AND PROFILE OF PROPOSED SAFE ROUTE TO SCHOOL (SRTS)- BEARS WAY, BAKER COUNTY

FEDERAL AID PROJECT
PI: 0010012



NOTE:
ALL REFERENCES IN THIS DOCUMENT, WHICH INCLUDES ALL PAPERS, WRITINGS, DOCUMENTS, DRAWINGS, OR PHOTOGRAPHS USED, OR TO BE USED IN CONNECTION WITH THIS DOCUMENT, TO "STATE HIGHWAY DEPARTMENT OF GEORGIA," "STATE HIGHWAY DEPARTMENT," "GEORGIA STATE HIGHWAY DEPARTMENT," "HIGHWAY DEPARTMENT," OR "DEPARTMENT" WHEN THE CONTEXT THEREOF MEANS THE STATE HIGHWAY DEPARTMENT OF GEORGIA, AND SHALL BE DEEMED TO MEAN THE DEPARTMENT OF TRANSPORTATION.

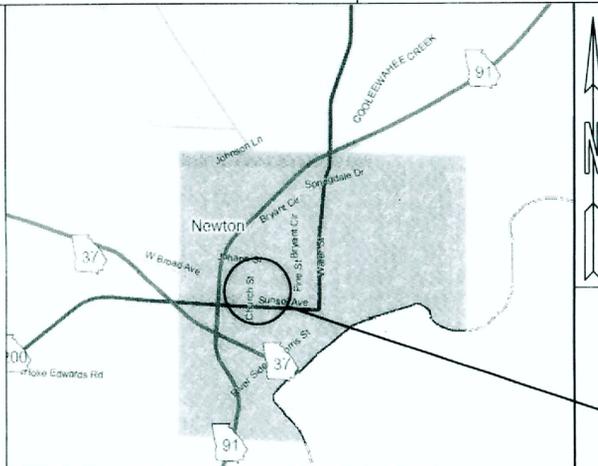

LOCATION SKETCH

PI: 0010012
BAKER COUNTY, SRTS

DESIGN DATA: N/A
TRAFFIC A.D.T.: N/A
TRAFFIC A.D.T.: N/A
TRAFFIC D.H.V.: N/A
DIRECTIONAL DIST: N/A
% TRUCKS: N/A
24 HR. TRUCKS %: N/A
SPEED DESIGN: N/A

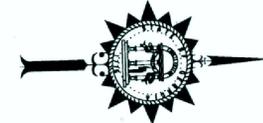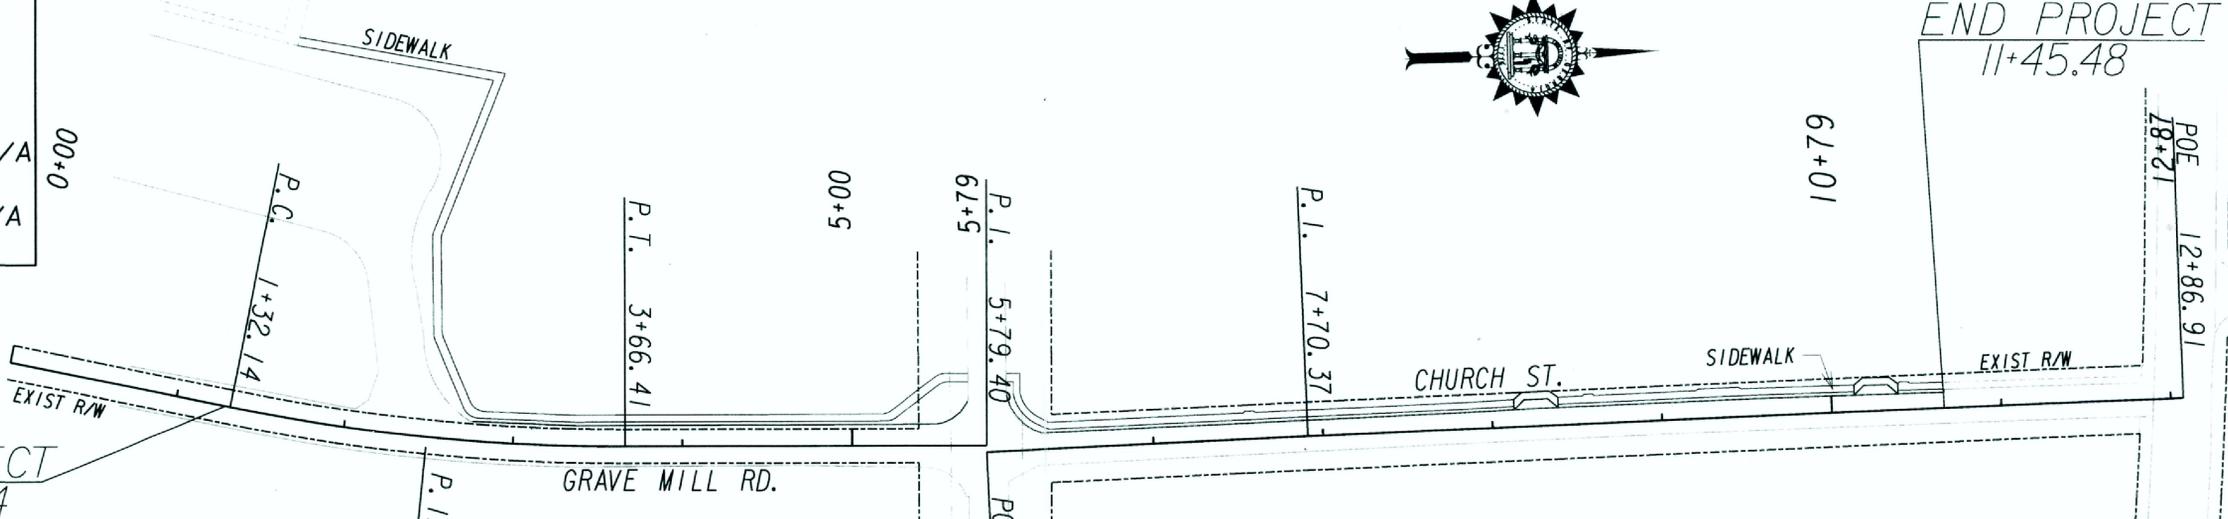

BEGIN PROJECT
STA 1+31.74

LOCATION & DESIGN
APPROVAL DATE:
FUNCTIONAL CLASS: RURAL LOCAL ROAD

THIS PROJECT IS 100% IN
BAKER COUNTY AND IS
100% IN CONG. DIST. NO. 2.

PROJECT DESIGNATION: EXEMPT

MID-POINT COORDINATES	
STA 6+38.61	
N 477,715.83	
E 2,241,461.92	

THIS PROJECT HAS BEEN PREPARED
USING THE HORIZONTAL GEORGIA
COORDINATE SYSTEM OF 1984 (NAD
1983/94 WEST ZONE, AND THE NORTH
AMERICAN VERTICAL DATUM (NAVD)
OF 1988.

THE DATA, TOGETHER WITH ALL OTHER INFORMATION SHOWN ON THESE PLANS OR IN ANYWAY INDICATED THEREBY, WHETHER BY DRAWINGS OR NOTES, OR IN ANY OTHER MANNER, ARE BASED UPON FIELD INVESTIGATIONS AND ARE BELIEVED TO BE INDICATIVE OF ACTUAL CONDITIONS. HOWEVER, THE SAME ARE SHOWN AS INFORMATION ONLY, ARE NOT GUARANTEED, AND DO NOT BIND THE DEPARTMENT OF TRANSPORTATION IN ANY WAY. THE ATTENTION OF BIDDER IS SPECIFICALLY DIRECTED TO SUBSECTIONS 102.04, 102.05, AND 104.03 OF THE SPECIFICATIONS.

LENGTH OF PROJECT	COUNTY No. 7
	Project No. 0010012
	MILES
NET LENGTH OF ROADWAY	0.192
NET LENGTH OF BRIDGES	0.000
NET LENGTH OF PROJECT	0.192
NET LENGTH OF EXCEPTIONS	0.000
GROSS LENGTH OF PROJECT	0.192



PREPARED BY: Jason S. Willingham 5-23-13
DESIGN ENGINEER 3 DATE

RECOMMENDED FOR SUBMISSION BY: Ralph S. Griffin 5-23-13
DISTRICT DESIGN ENGINEER DATE

SUBMITTED BY: Jason S. Willingham 5-23-13
DISTRICT ENGINEER DATE



DATE: 5-30-13
CHIEF ENGINEER

PLANS COMPLETED	5-23-2013
REVISIONS	
6-6-13	SHEETS 1, 2, 2A, 5, 6A, 6B
6-10-13	SHEETS 1, 2, 2A, 5, 8, 19A

DRAWING No. 01-001