


DEPARTMENT OF TRANSPORTATION STATE OF GEORGIA

PLAN AND PROFILE OF PROPOSED SR 400 FROM CR 458/MCFARLAND RD TO BIG CREEK GREENWAY - NB LANE EXTENSION

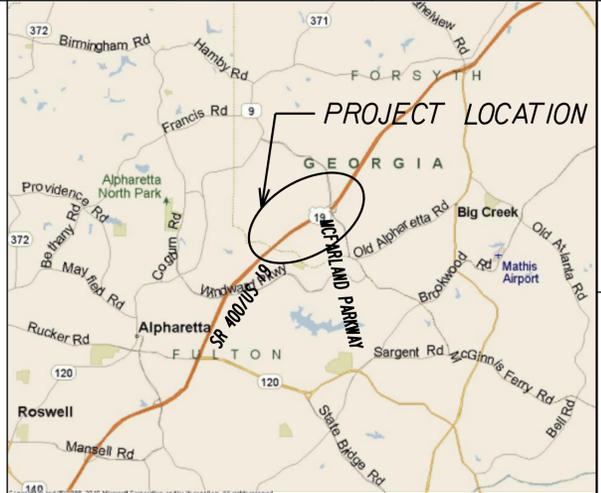

LOCATION SKETCH

DESIGN DATA:
 TRAFFIC A.D.T.: 48,000 (2012)
 TRAFFIC A.D.T.: 62,625 (2032)
 TRAFFIC D.H.V.: 5,350 (2032)
 DIRECTIONAL DIST: N/A
 % TRUCKS: 3.5%
 24 HR. TRUCKS %: 6.0%
 SPEED DESIGN: 65 MPH


LOCATION & DESIGN APPROVAL DATE:
FUNCTIONAL CLASS:
 URBAN FREEWAY AND EXPRESSWAY
 THIS PROJECT IS 94% IN FORSYTH COUNTY AND 94% IN CONG. DIST. NO. 9, AND IS 6% IN FULTON COUNTY AND 6% IN CONG. DIST. NO. 6.
PROJECT DESIGNATION:
 DESIGNED IN ENGLISH UNITS.

THIS PROJECT HAS BEEN PREPARED USING THE HORIZONTAL GEORGIA COORDINATE SYSTEM OF 1984 (NAD 1983/94 WEST ZONE, AND THE NORTH AMERICAN VERTICAL DATUM (NAVD) OF 1988.

FORSYTH AND FULTON COUNTIES

FEDERAL ROUTE * US 19
 STATE ROUTE * SR 400
 P.I. NO. 0010290

NOTE:
 ALL REFERENCES IN THIS DOCUMENT, WHICH INCLUDES ALL PAPERS, WRITINGS, DOCUMENTS, DRAWINGS, OR PHOTOGRAPHS USED, OR TO BE USED IN CONNECTION WITH THIS DOCUMENT, TO "STATE HIGHWAY DEPARTMENT OF GEORGIA," "STATE HIGHWAY DEPARTMENT," "GEORGIA STATE HIGHWAY DEPARTMENT," "HIGHWAY DEPARTMENT," OR "DEPARTMENT" WHEN THE CONTEXT THEREOF MEANS THE STATE HIGHWAY DEPARTMENT OF GEORGIA, AND SHALL BE DEEMED TO MEAN THE DEPARTMENT OF TRANSPORTATION.

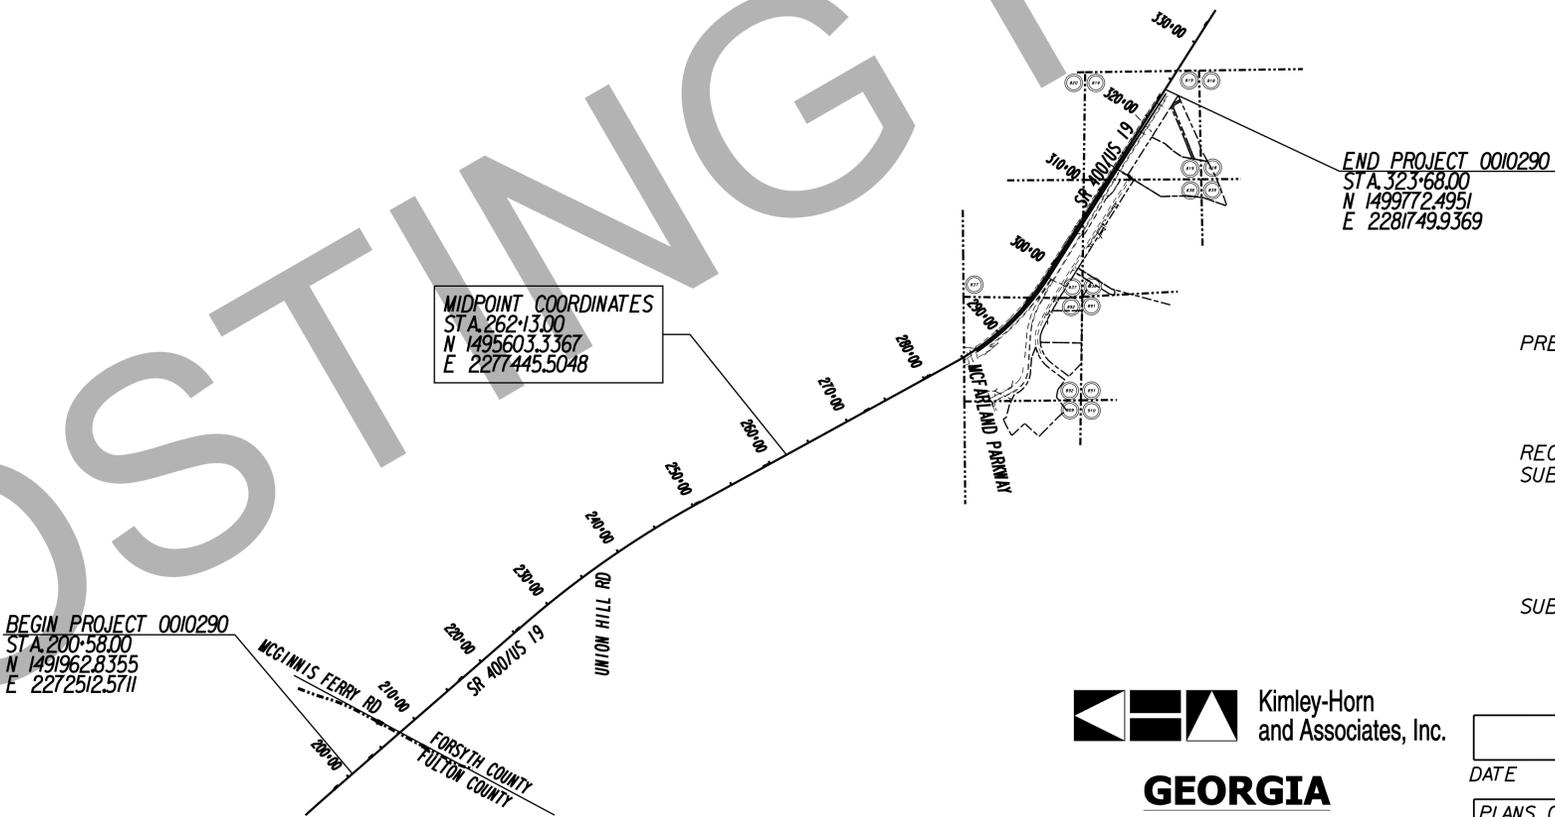

MIDPOINT COORDINATES
 STA. 262+13.00
 N 1495603.3367
 E 2277445.5048

END PROJECT 0010290
 STA. 323+68.00
 N 1499772.4951
 E 2281749.9369

BEGIN PROJECT 0010290
 STA. 200+58.00
 N 1491962.8355
 E 2272512.5711

PREPARED BY: _____
 DESIGN

RECOMMENDED FOR SUBMISSION BY: _____
 DESIGN

SUBMITTED BY: _____
 STATE DESIGN ENGINEER



GEORGIA
 DEPARTMENT
 OF
 TRANSPORTATION



DRAWING NO.
 1-01

LENGTH OF PROJECT	FULTON COUNTY No. 121	FORSYTH COUNTY No. 117	Project No. 0010290 TOTAL
	MILES	MILES	MILES
NET LENGTH OF ROADWAY	2.1989	0.1325	2.3314
NET LENGTH OF BRIDGES	0.0000	0.0000	0.0000
NET LENGTH OF PROJECT	2.1989	0.1325	2.3314
NET LENGTH OF EXCEPTIONS	0.0000	0.0000	0.0000
GROSS LENGTH OF PROJECT	2.1989	0.1325	2.3314

THE DATA TOGETHER WITH ALL OTHER INFORMATION SHOWN ON THESE PLANS OR IN ANYWAY INDICATED THEREBY, WHETHER BY DRAWINGS OR NOTES, OR IN ANY OTHER MANNER, ARE BASED UPON FIELD INVESTIGATIONS AND ARE BELIEVED TO BE INDICATIVE OF ACTUAL CONDITIONS. HOWEVER, THE SAME ARE SHOWN AS INFORMATION ONLY, ARE NOT GUARANTEED, AND DO NOT BIND THE DEPARTMENT OF TRANSPORTATION IN ANY WAY. THE ATTENTION OF BIDDER IS SPECIFICALLY DIRECTED TO SUBSECTIONS 102.04, 102.05, AND 104.03 OF THE SPECIFICATIONS.

DATE	CHIEF ENGINEER
PLANS COMPLETED	- -
REVISIONS	