



NO WATER RECORDS AVAILABLE FOR WATER SYSTEM AROUND BUILDING. LINES ARE SHOWN AT QL-D ACCORDING TO FIELD INSPECTION.

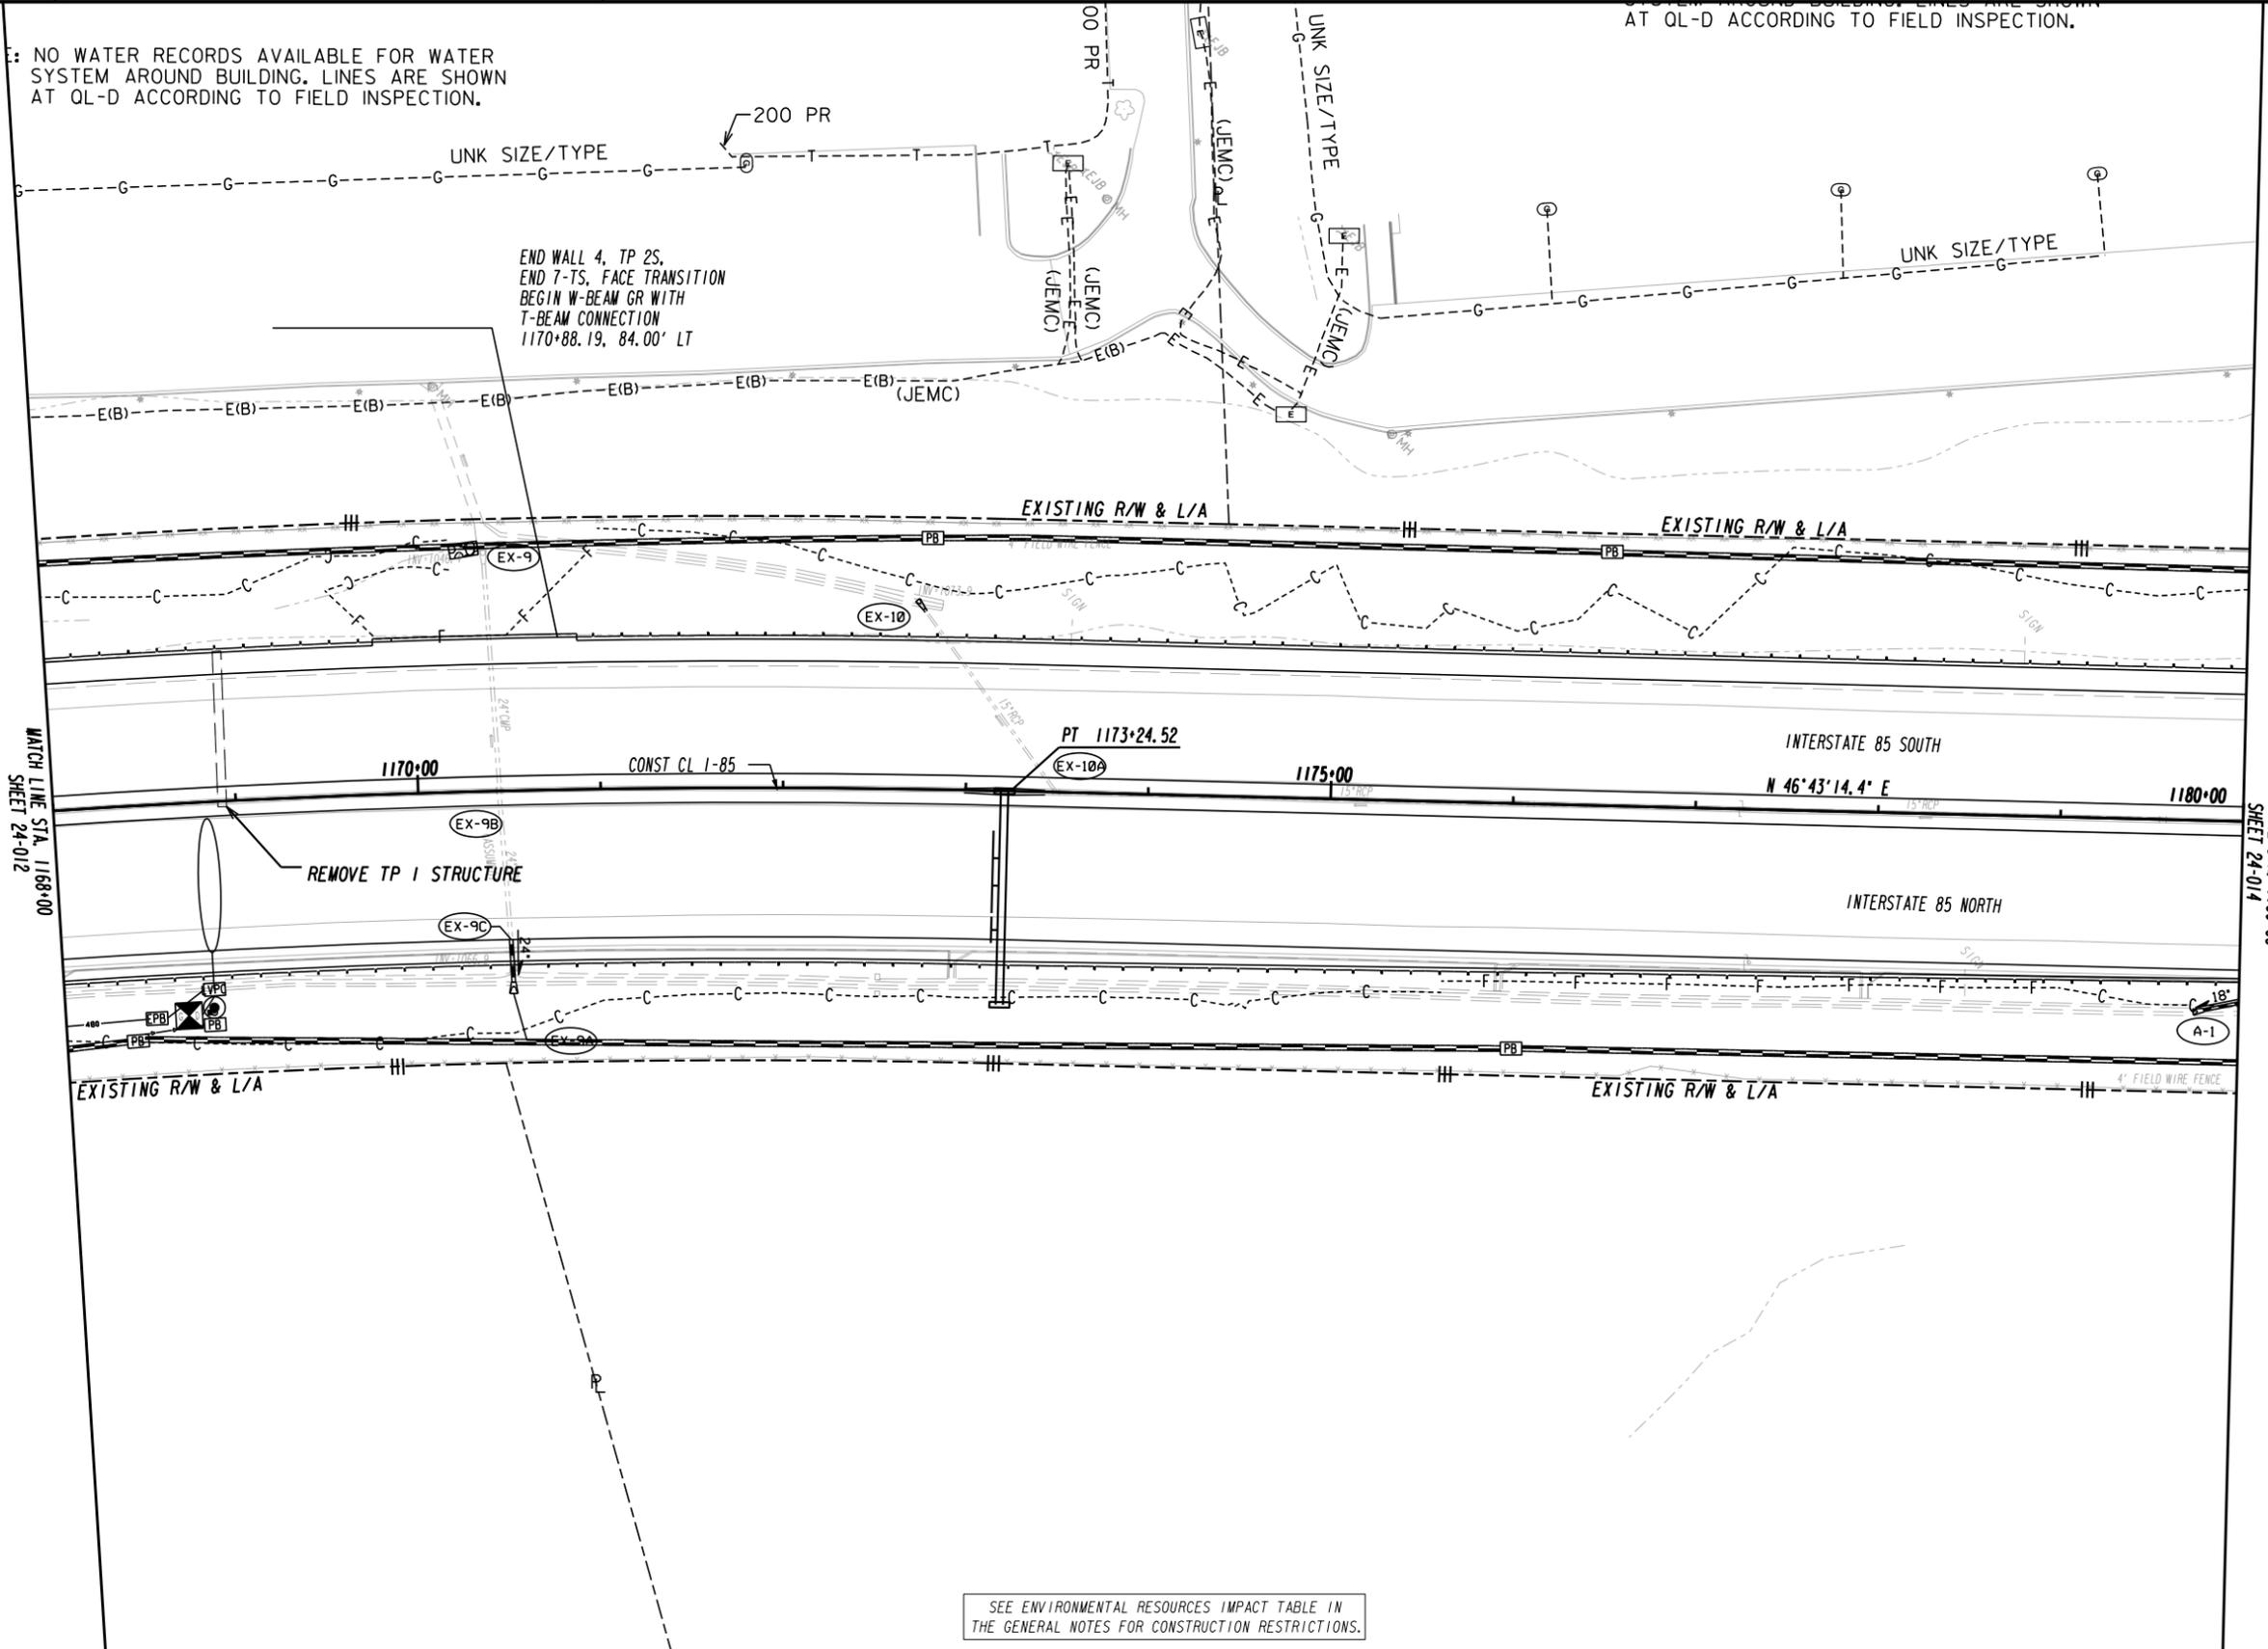

SEE ENVIRONMENTAL RESOURCES IMPACT TABLE IN THE GENERAL NOTES FOR CONSTRUCTION RESTRICTIONS.

PROPERTY LINE  
 REQUIRED R/W LINE  
 CONSTRUCTION LIMITS  
 EASEMENT FOR CONSTR  
 & MAINTENANCE OF SLOPES  
 EASEMENT FOR CONSTR OF SLOPES  
 EASEMENT FOR CONSTR OF DRIVES

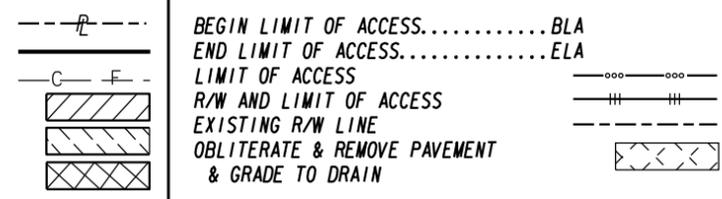

**ARCADIS** Design & Consultancy for natural and built assets

SCALE IN FEET

**RELEASE FOR CONSTRUCTION 07/27/2016**

REVISION DATES	

STATE OF GEORGIA  
 DEPARTMENT OF TRANSPORTATION  
 OFFICE: INNOVATIVE DELIVERY

**UTILITY PLANS**

PROJECT: I-85 NORTH EXPRESS LANE EXTENSION  
 COUNTY: GWINNETT

DRAWING No. **24-013**