

LOCATION SKETCH

DESIGN DATA: S.R. #47
 TRAFFIC A.D.T.: (2012) 5500
 TRAFFIC A.D.T.: (2032) 8500
 DIRECTIONAL DIST. 60%
 %TRUCKS 8.5%
 %24 HR. TRUCKS 7.5%
 SPEED DESIGN 55 M.P.H.

BEG. PROJECT
 STA. 0+00.00
 M.P.# 10.33
 N 1369089.992190
 E 584319.883190
 LAT 33 45 48.57333
 LON 82 24 11.20879

PRIMARY PERMITEE:
 GEORGIA DOT
 ONE GEORGIA CENTER
 600 WEST PEACHTREE ST
 ATLANTA, GA 30308
 PHONE:(404)631-1990

The Erosion Control Plan is provided by the Department. If the Contractor elects to alter the stage construction from that shown in the plans, it will be the responsibility of the contractor to revise the erosion control plans to reflect all changes in staging. This will also include any revisions to erosion and sedimentation control item quantities.

THE DATA, TOGETHER WITH ALL OTHER INFORMATION SHOWN ON THESE PLANS, OR IN ANY WAY INDICATED THEREBY, WHETHER BY DRAWINGS OR NOTES, OR IN ANY OTHER MANNER, ARE BASED UPON FIELD INVESTIGATIONS AND ARE BELIEVED TO BE INDICATIVE OF ACTUAL CONDITIONS. HOWEVER, THE SAME ARE SHOWN AS INFORMATION ONLY, ARE NOT GUARANTEED, AND DO NOT BIND THE DEPARTMENT OF TRANSPORTATION IN ANY WAY. THE ATTENTION OF THE BIDDER IS SPECIFICALLY DIRECTED TO SUBSECTIONS 102.04, 102.05, AND 104.03 OF THE SPECIFICATIONS OF THE DEPARTMENT OF TRANSPORTATION, STATE OF GEORGIA, FOR CONSTRUCTION OF ROADS AND BRIDGES, CURRENT EDITION AND SUPPLEMENTS THERETO, AND ANY MODIFICATIONS THEREOF, WHICH WILL BE A PART OF THIS CONTRACT.



STP00-0076-01(029) LINCOLN COUNTY

DEPARTMENT OF TRANSPORTATION STATE OF GEORGIA

EROSION, SEDIMENTATION & POLLUTION CONTROL PLAN AND COMPREHENSIVE MONITORING PROGRAM PASSING LANE CONSTRUCTION ON S.R 47 SOUTH OF LINCOLNTON

FEDERAL AID PROJECT STP00-0076-01(029) LINCOLN COUNTY

FEDERAL ROUTE *ST76I
 STATE ROUTE *47
 P.J.NO. 231360

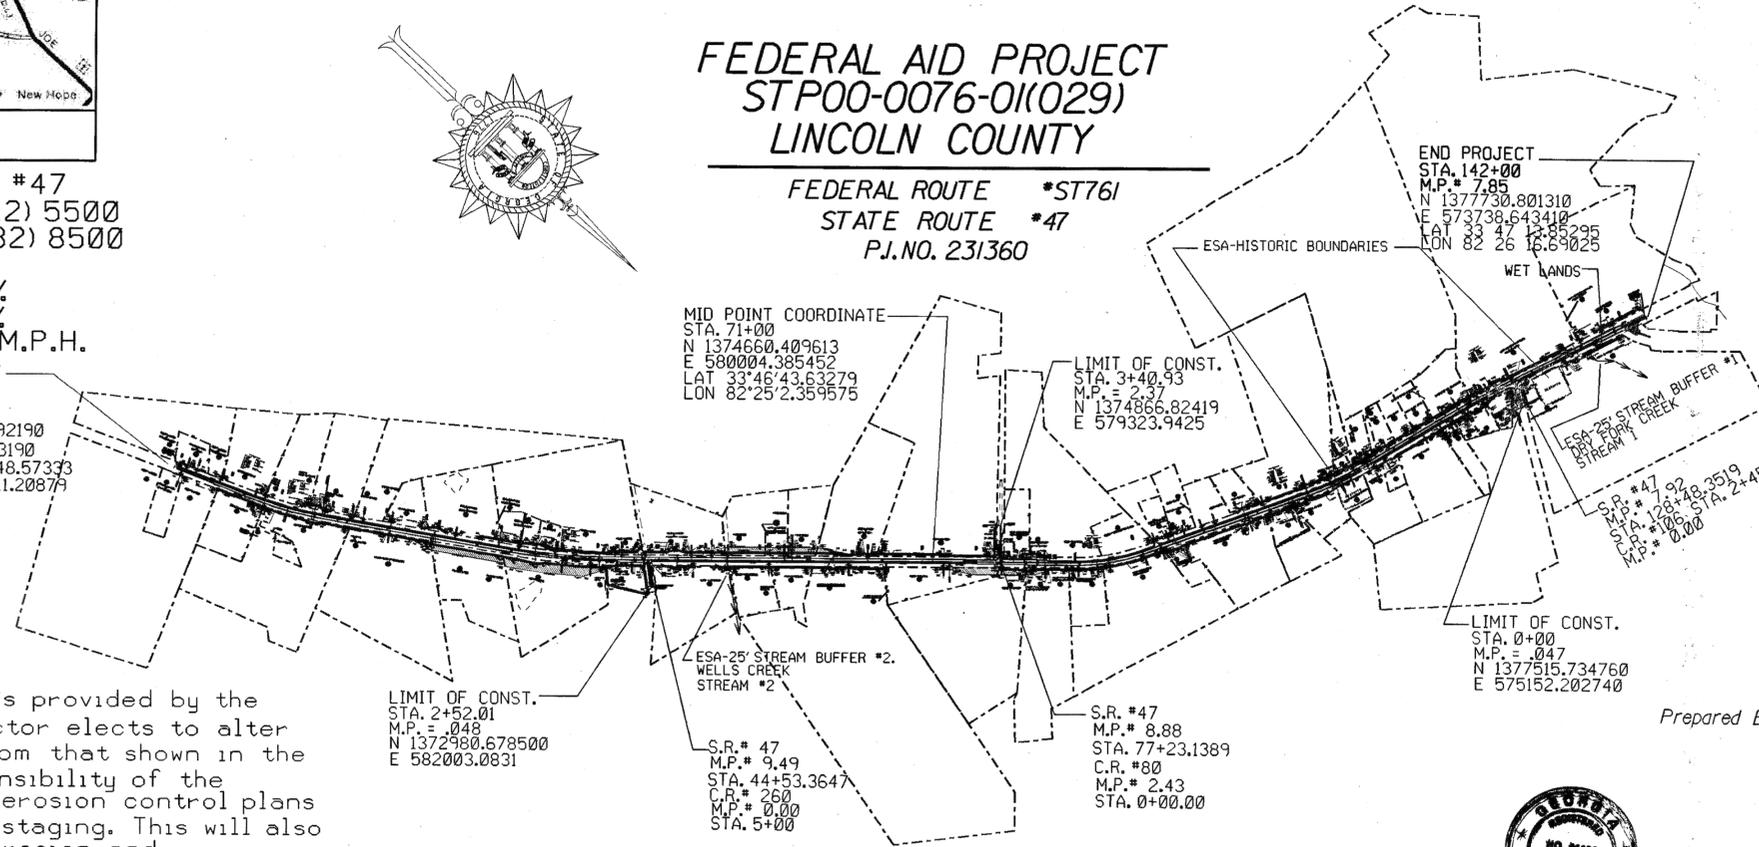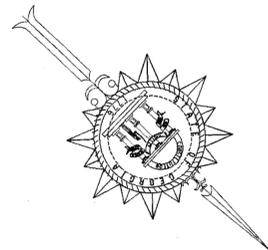

THIS PROJECT IS LOCATED 100% WITHIN LINCOLN COUNTY AND CONGRESSIONAL DISTRICT NO. 10

| LENGTH OF PROJECT | COUNTY CODE |
|--------------------------|-------------|
| | MILES |
| NET LENGTH OF ROADWAY | 2.689 |
| NET LENGTH OF BRIDGES | 0.000 |
| NET LENGTH OF PROJECT | 2.689 |
| NET LENGTH OF EXCEPTIONS | 0.000 |
| GROSS LENGTH OF PROJECT | 2.689 |



VOID

24 hour emergency contact:
 (To be filled in at the start of construction)

NAME: _____
 PHONE#: _____
 ADDRESS: _____

"I certify that this Erosion, Sedimentation and Pollution Control Plan has been prepared in accordance with part V, of the General NPDES Permit No. GAR 100002."

"I certify that the permittee's Erosion, Sedimentation and Pollution Control Plan provides for an appropriate and comprehensive system of best management practices required by the Georgia Water Quality Control Act and the document 'Manual for Erosion and Sediment Control in Georgia' (Manual) published by the State Soil and Water Conservation Commission as of January 1 of the year in which the land disturbing activity was permitted, provides for the sampling of the receiving water(s) or the sampling of the storm water outfalls and that the designed system of best management practices and sampling methods is expected to meet the requirements contained in the General NPDES Permit No. GAR 100002."

"I certify that the permittee's Erosion, Sedimentation and Pollution Control Plan provides for the monitoring of: (a) all perennial and intermittent streams and other water bodies shown on the USGS topographic map and all other field verified perennial and intermittent streams and other water bodies, or (b) where any such specific identified perennial or intermittent stream and other water body is not proposed to be sampled, I have determined in my professional judgment, utilizing the factors required in the General NPDES Permit No. GAR 100002, that the increase in the turbidity of each specific identified sampled receiving water will be representative of the increase in the turbidity of a specific identified un-sampled receiving water."

"I certify under penalty of law that this document and all attachments were prepared under my direction or supervision in accordance with a system designed to assure that the certified personnel properly gather and evaluate the information submitted. Based on my inquiry of the person or persons who manage the system, or those persons directly responsible for gathering the information, the information submitted is, to the best of my knowledge and belief, true, accurate, and complete. I am aware that there are significant penalties for submitting false information, including the possibility of fine and imprisonment for knowing violations."

I certify under penalty of law that this plan was prepared after a site visit to the location described herein by myself or my authorized agent under my direct supervision.

Prepared By: Daryl T. Johnson
 Cad Operator 3

Signature: [Signature]

Gerald M. Ross, P.E., GSWCC LEVEL II Certification *0000044443

| PLANS COMPLETED 08-09-2012 | | | | |
|----------------------------|-------------|--------------|-----------|------------------|
| REVISIONS | | | | |
| DATE | PAGE NUMBER | REQUESTED BY | SIGNATURE | GSWCC LEVEL II * |
| | | | | |
| | | | | |
| | | | | |
| | | | | |
| | | | | |

DRAWING NUMBER
50-001