


STATE	PROJECT NUMBER	SHEET NO.	TOTAL SHEETS
GA.	STP-2928(1)	193	324
REVISION DATES			

EXISTING UTILITIES		REMOVE/ABANDON UTILITY	
EXISTING UNDERGROUND GAS	--- G ---	ABANDON UNDERGROUND GAS	--- X --- G ---
EXISTING UNDERGROUND SANITARY SEWER	--- SS ---	ABANDON UNDERGROUND SANITARY SEWER	--- X --- SS ---
EXISTING UNDERGROUND TELEPHONE	--- T ---	ABANDON UNDERGROUND WATER	--- X --- W ---
EXISTING UNDERGROUND WATER	--- W ---	ABANDON UNDERGROUND TELEPHONE	--- X --- T ---
EXISTING OVERHEAD ELECTRIC	--- E ---	ABANDON OVERHEAD ELECTRIC	--- X --- E --- X ---
EXISTING OVERHEAD TELEPHONE	--- T ---	ABANDON OVERHEAD TELEPHONE	--- X --- T --- X ---
EXISTING OVERHEAD TELEVISION	--- TV ---	ABANDON OVERHEAD TELEVISION	--- X --- TV --- X ---
		ABANDON OVERHEAD GUY WIRE	--- X --- GW --- X ---



UTILITY LEGEND	
PROPOSED UTILITIES	
PROPOSED UNDERGROUND GAS	--- G ---
PROPOSED UNDERGROUND SANITARY SEWER	--- SS ---
PROPOSED UNDERGROUND WATER	--- W ---
PROPOSED UNDERGROUND TELEPHONE	--- T ---
PROPOSED OVERHEAD ELECTRIC	--- E ---
PROPOSED OVERHEAD TELEPHONE	--- T ---
PROPOSED OVERHEAD TELEVISION	--- TV ---
PROPOSED OVERHEAD GUY WIRE	--- GW ---

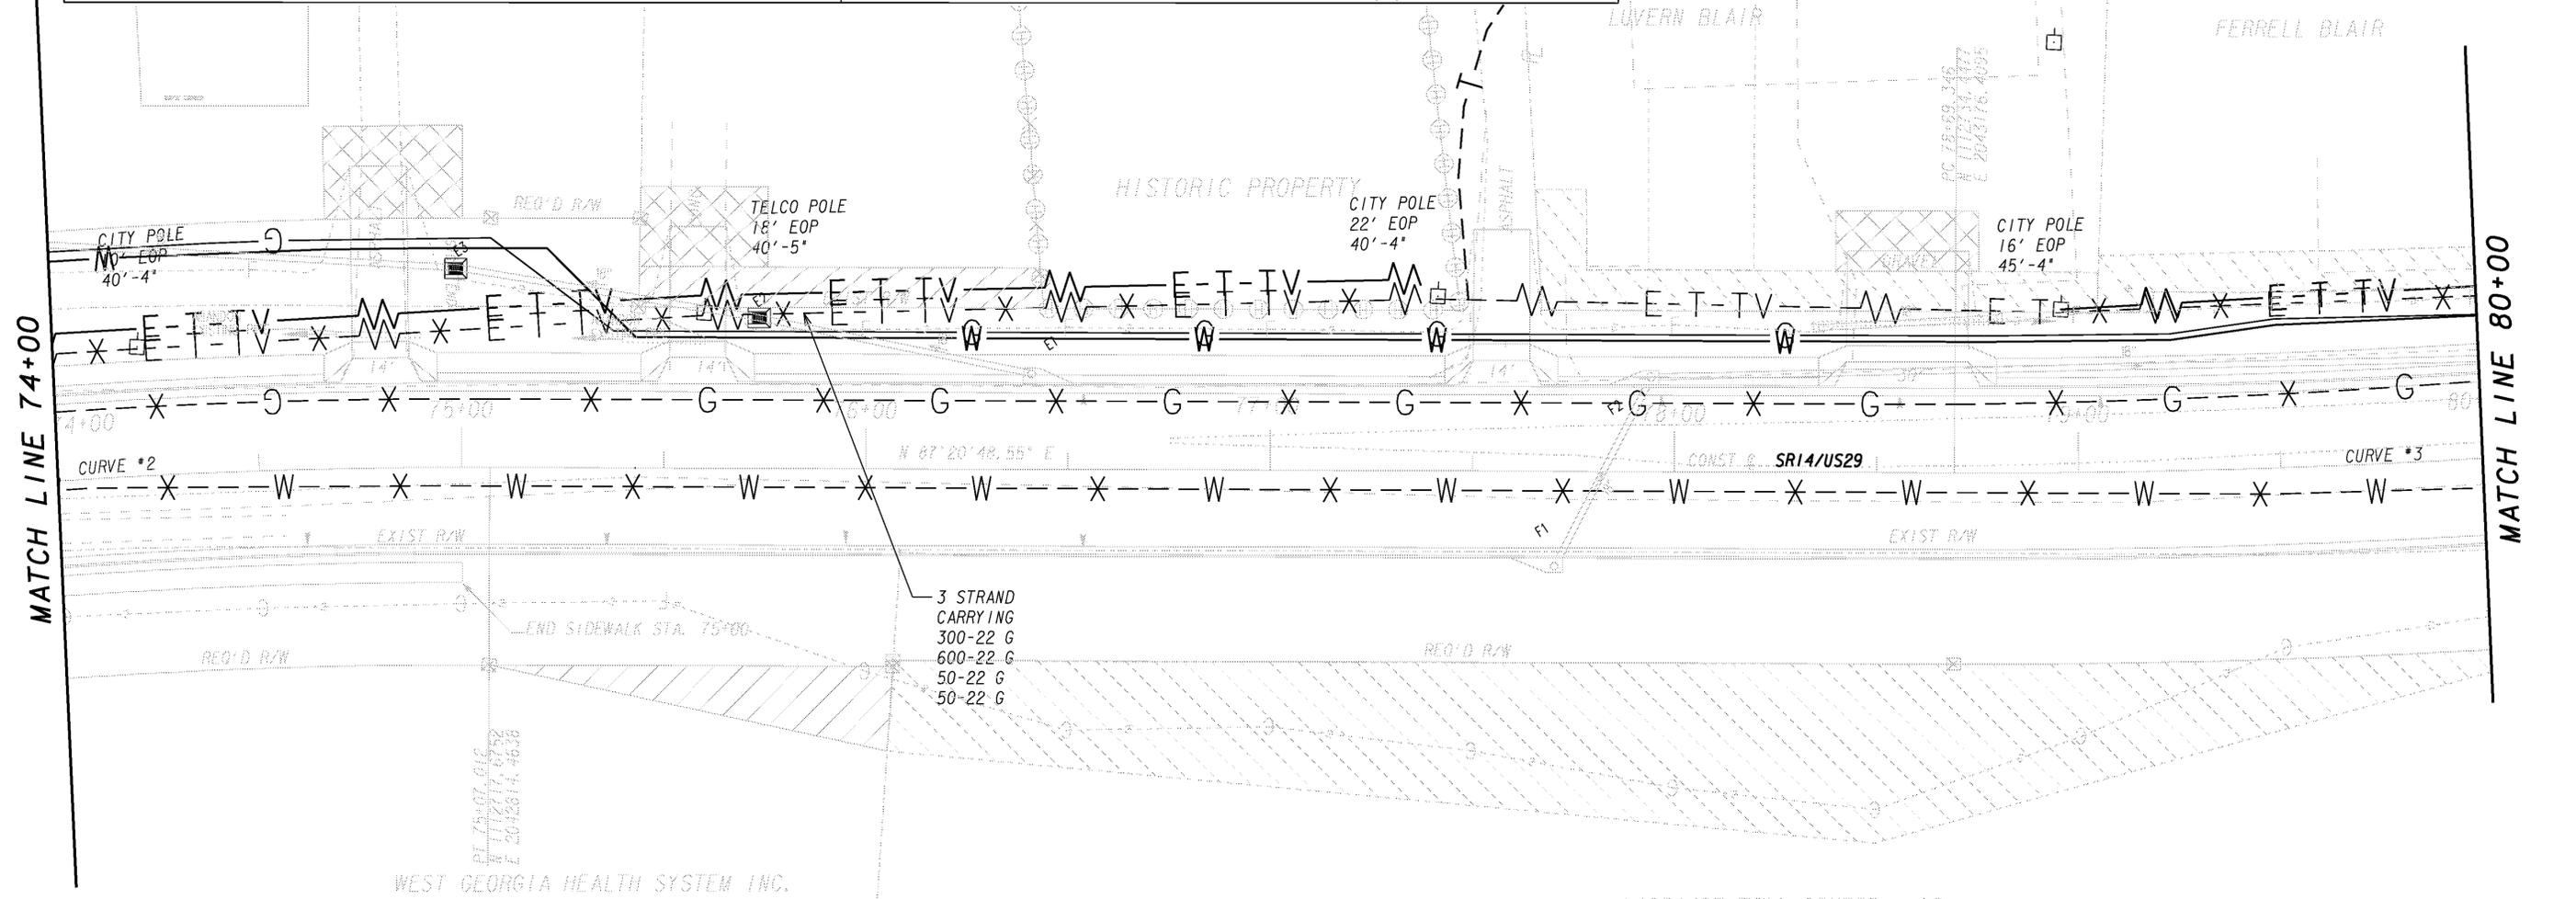

PARSONS
5390 TRIANGLE PARKWAY, SUITE 100
NORCROSS, GA 30092

STATE OF GEORGIA
DEPARTMENT OF TRANSPORTATION

GEORGIA DEPARTMENT OF TRANSPORTATION
UTILITY PLAN
S.R.14-U.S.29 IN LAGRANGE

DRAWING No.
24-04

8/27/2007
h:\04460\group\dgn\wy1351170u04.dgn
3:15:28 PM