


MATCH LINE STA 337+75 - SEE DRAWING NO. 54-143

MATCH LINE STA 343+50 - SEE DRAWING NO. 54-145

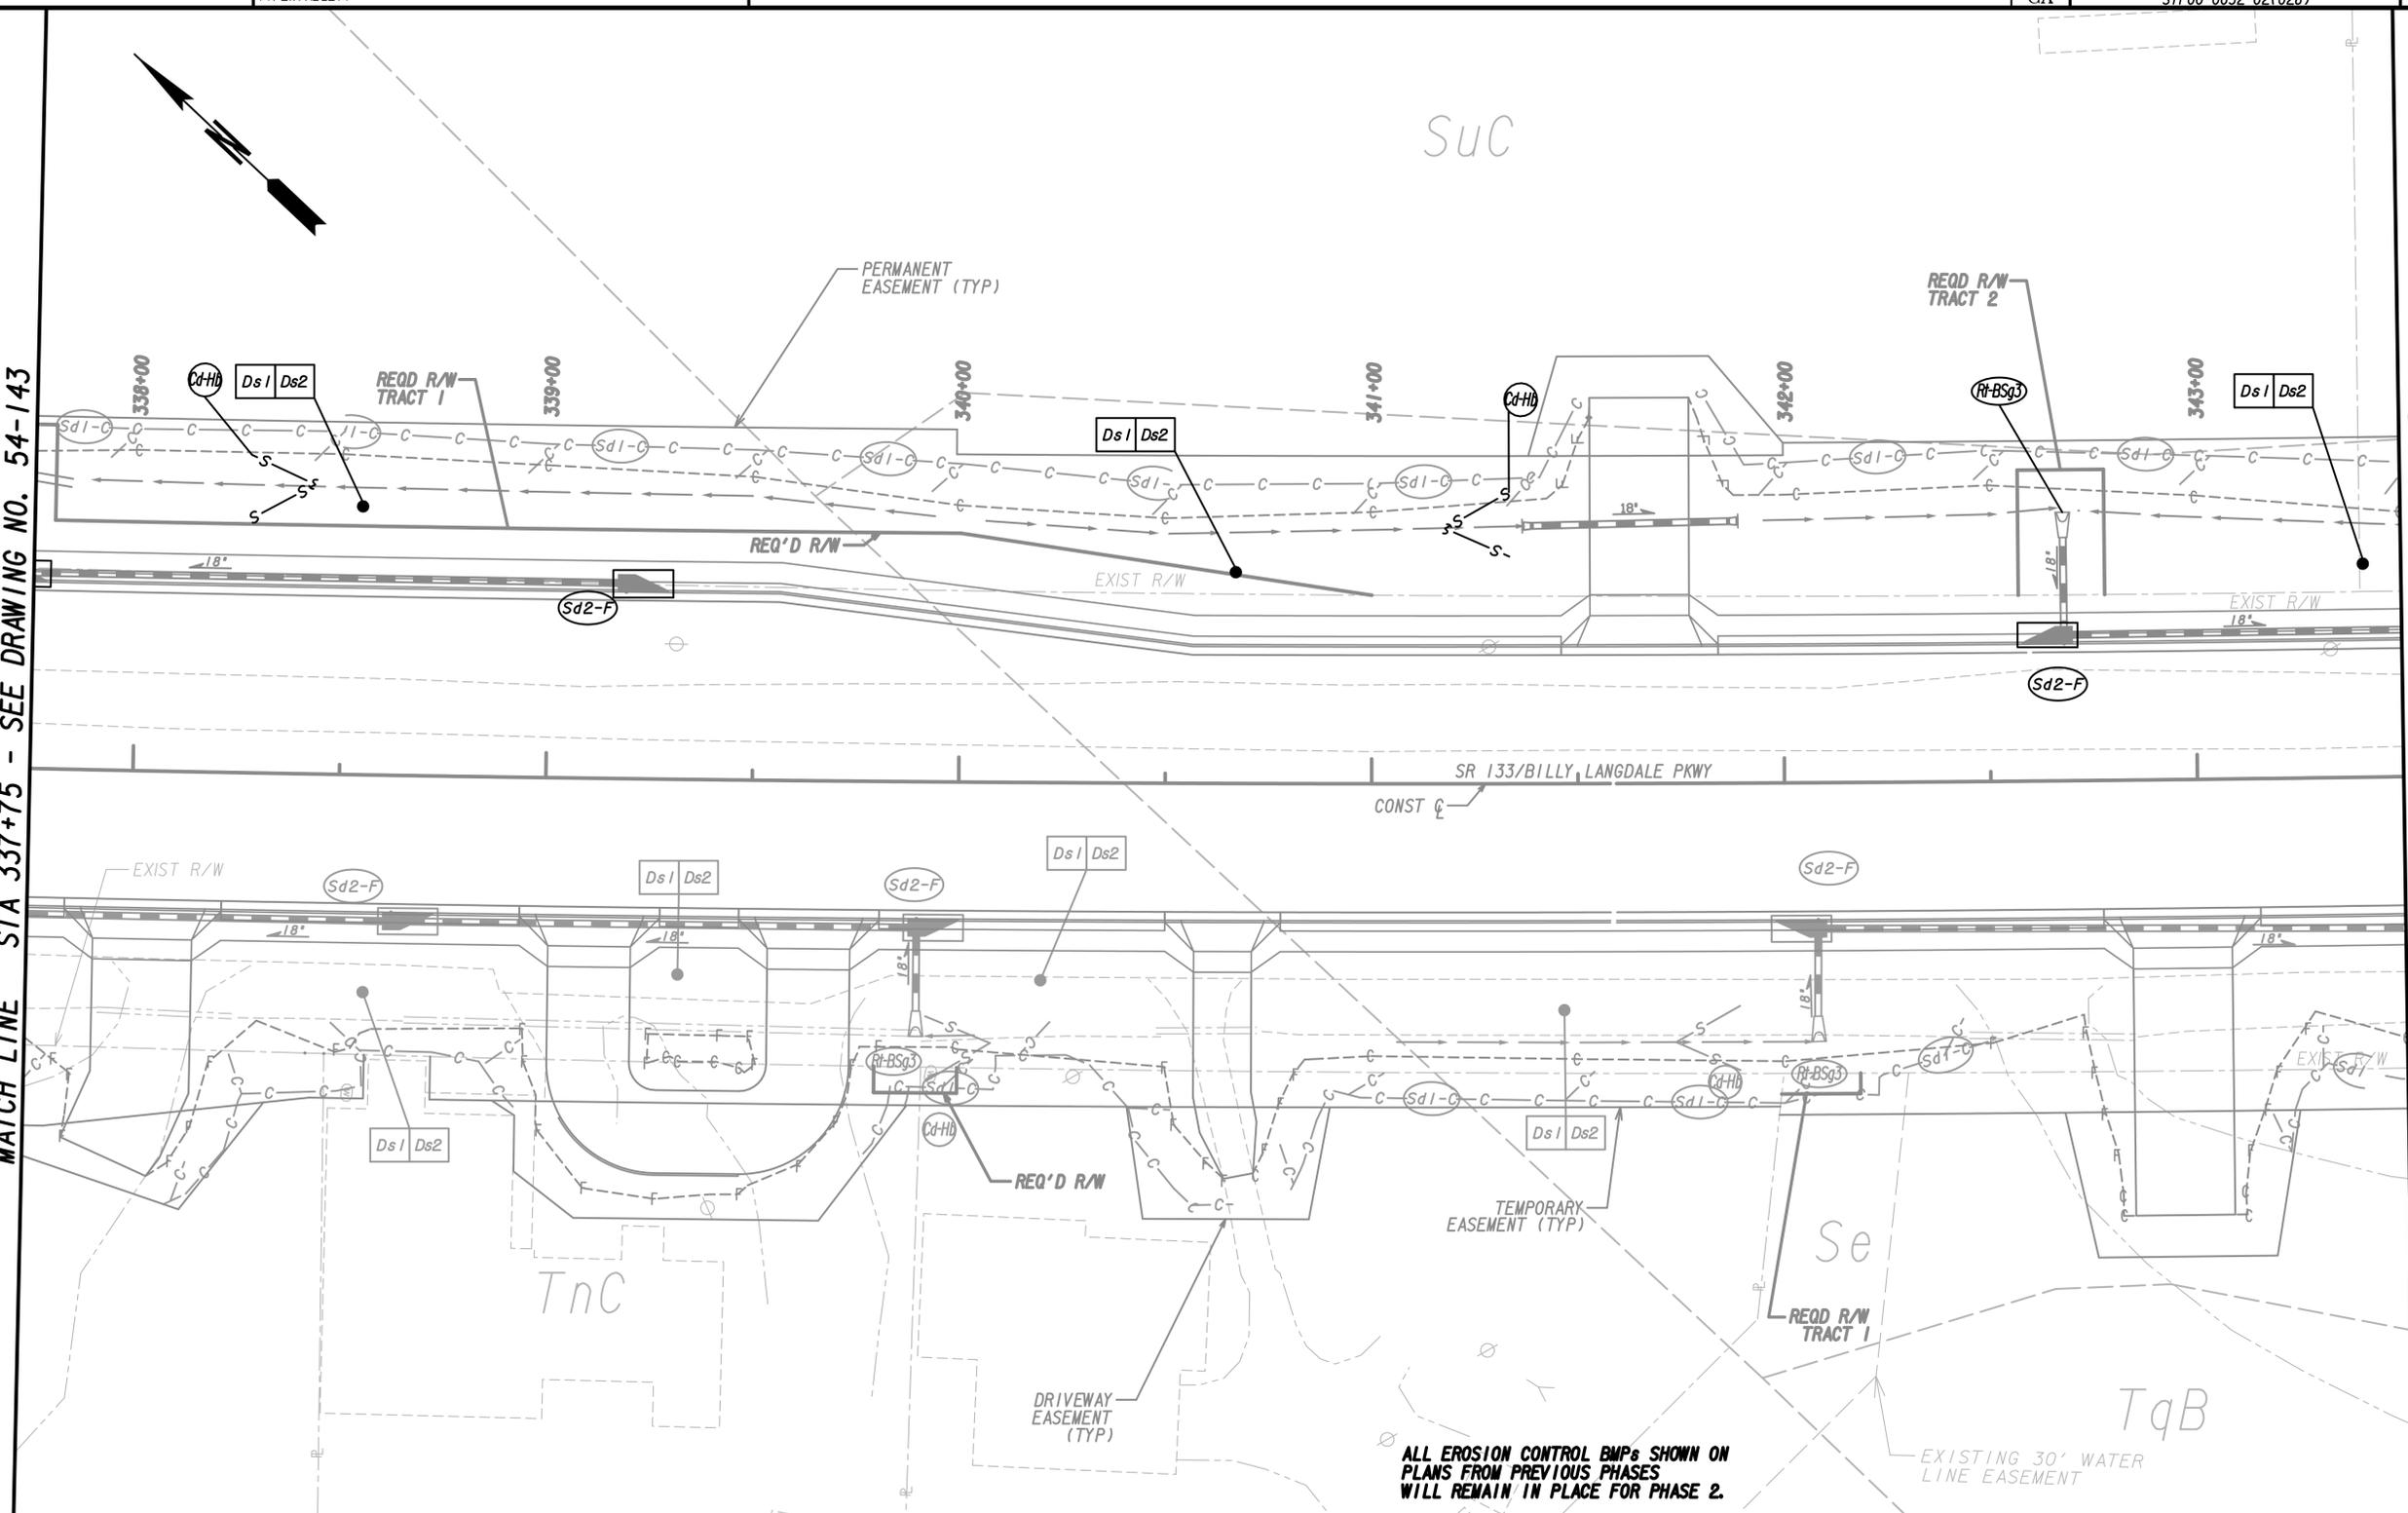

ALL EROSION CONTROL BMPs SHOWN ON PLANS FROM PREVIOUS PHASES WILL REMAIN IN PLACE FOR PHASE 2.

Columbia Engineering
LAND PLANNERS • CIVIL ENGINEERS • LANDSCAPE ARCHITECTS • SURVEYORS

2763 Meadow Church Road, Suite 100
 Duluth, GA 30097-4989
 Phone: (770) 925-0357
 Fax: (770) 925-0565



REVISION DATES	
5/6/14	
6/2/14	

STATE OF GEORGIA
 DEPARTMENT OF TRANSPORTATION
 OFFICE: PROGRAM DELIVERY

**BMP LOCATION DETAILS
 PHASE 2, STAGE 2**

SR133 FM SPENCE FLD TO SR35
 COLQUITT COUNTY

DRAWING No.
54-144