


DEPARTMENT OF TRANSPORTATION STATE OF GEORGIA

PLAN AND PROFILE OF PROPOSED

C.R. 309 @ LITTLE HURRICANE CREEK 3 MI SOUTH OF BACON CO LINE

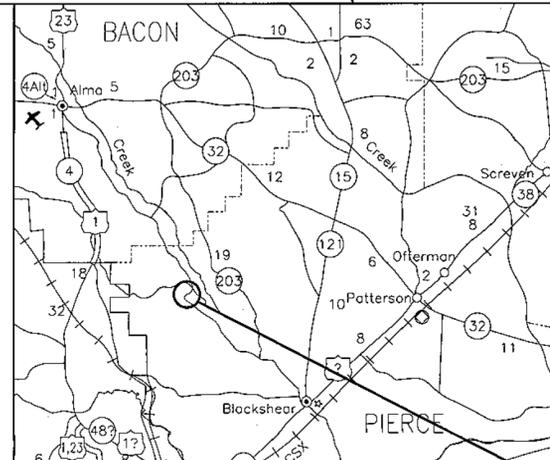

LOCATION SKETCH

PROJECT SITE

FEDERAL AID PROJECT
BRSLB-1825-00(005)
PIERCE COUNTY

FEDERAL ROUTE • N/A
STATE ROUTE • N/A
COUNTY ROAD *309
P.J. NO. 532320

DESIGN DATA:
TRAFFIC A.D.T.: (2016) 550
TRAFFIC A.D.T.: (2036) 750
TRAFFIC D.H.V.: 75
DIRECTIONAL DIST: 50%
% TRUCKS: 6%
24 HR. TRUCKS %: 11.5%
SPEED DESIGN: 55 MPH

LOCATION & DESIGN APPROVAL DATE: MAY 1, 2013
FUNCTIONAL CLASS: RURAL MAJOR COLLECTOR
THIS PROJECT IS 100% IN PIERCE COUNTY AND IS 100% IN CONG. DIST. NO. 1.
PROJECT DESIGNATION: EXEMPT
DESIGNED IN ENGLISH UNITS.

THIS PROJECT HAS BEEN PREPARED USING THE HORIZONTAL GEORGIA COORDINATE SYSTEM OF 1984 (NAD 1983/94 WEST ZONE), AND THE NORTH AMERICAN VERTICAL DATUM (NAVD) OF 1988.

THE DATA, TOGETHER WITH ALL OTHER INFORMATION SHOWN ON THESE PLANS OR IN ANYWAY INDICATED THEREBY, WHETHER BY DRAWINGS OR NOTES, OR IN ANY OTHER MANNER, ARE BASED UPON FIELD INVESTIGATIONS AND ARE BELIEVED TO BE INDICATIVE OF ACTUAL CONDITIONS. HOWEVER, THE SAME ARE SHOWN AS INFORMATION ONLY, ARE NOT GUARANTEED, AND DO NOT BIND THE DEPARTMENT OF TRANSPORTATION IN ANY WAY. THE ATTENTION OF BIDDER IS SPECIFICALLY DIRECTED TO SUBSECTIONS 102.04, 102.05, AND 104.03 OF THE SPECIFICATIONS.

NOTE:
ALL REFERENCES IN THIS DOCUMENT, WHICH INCLUDES ALL PAPERS, WRITINGS, DOCUMENTS, DRAWINGS, OR PHOTOGRAPHS USED, OR TO BE USED IN CONNECTION WITH THIS DOCUMENT, TO "STATE HIGHWAY DEPARTMENT OF GEORGIA," "STATE HIGHWAY DEPARTMENT," "GEORGIA STATE HIGHWAY DEPARTMENT," "HIGHWAY DEPARTMENT," OR "DEPARTMENT" WHEN THE CONTEXT THEREOF MEANS THE STATE HIGHWAY DEPARTMENT OF GEORGIA, AND SHALL BE DEEMED TO MEAN THE DEPARTMENT OF TRANSPORTATION.


END PROJECT
STA. 27+00.00
N 507559.7676
E 601385.2636
LAT 31°23'43.65"
LONG 82°20'32.09"
MP 3.1688

PREPARED BY: TERESA TOOTLE
DESIGN ENGINEER III
RECOMMENDED FOR SUBMISSION BY: [Signature]
DISTRICT DESIGN ENGINEER
SUBMITTED FOR APPROVAL BY: [Signature]
DISTRICT PRECONSTRUCTION ENGINEER
RECOMMENDED FOR APPROVAL BY: [Signature]
DISTRICT ENGINEER

DATE: 4-7-2014
CHIEF ENGINEER: [Signature]

PLANS COMPLETED	REVISIONS
3-31-2014	

BEGIN PROJECT
STA. 17+00.00
N 507050.4623
E 600524.8414
LAT 31°23'38.60"
LONG 82°20'42.01"
MP 2.9794

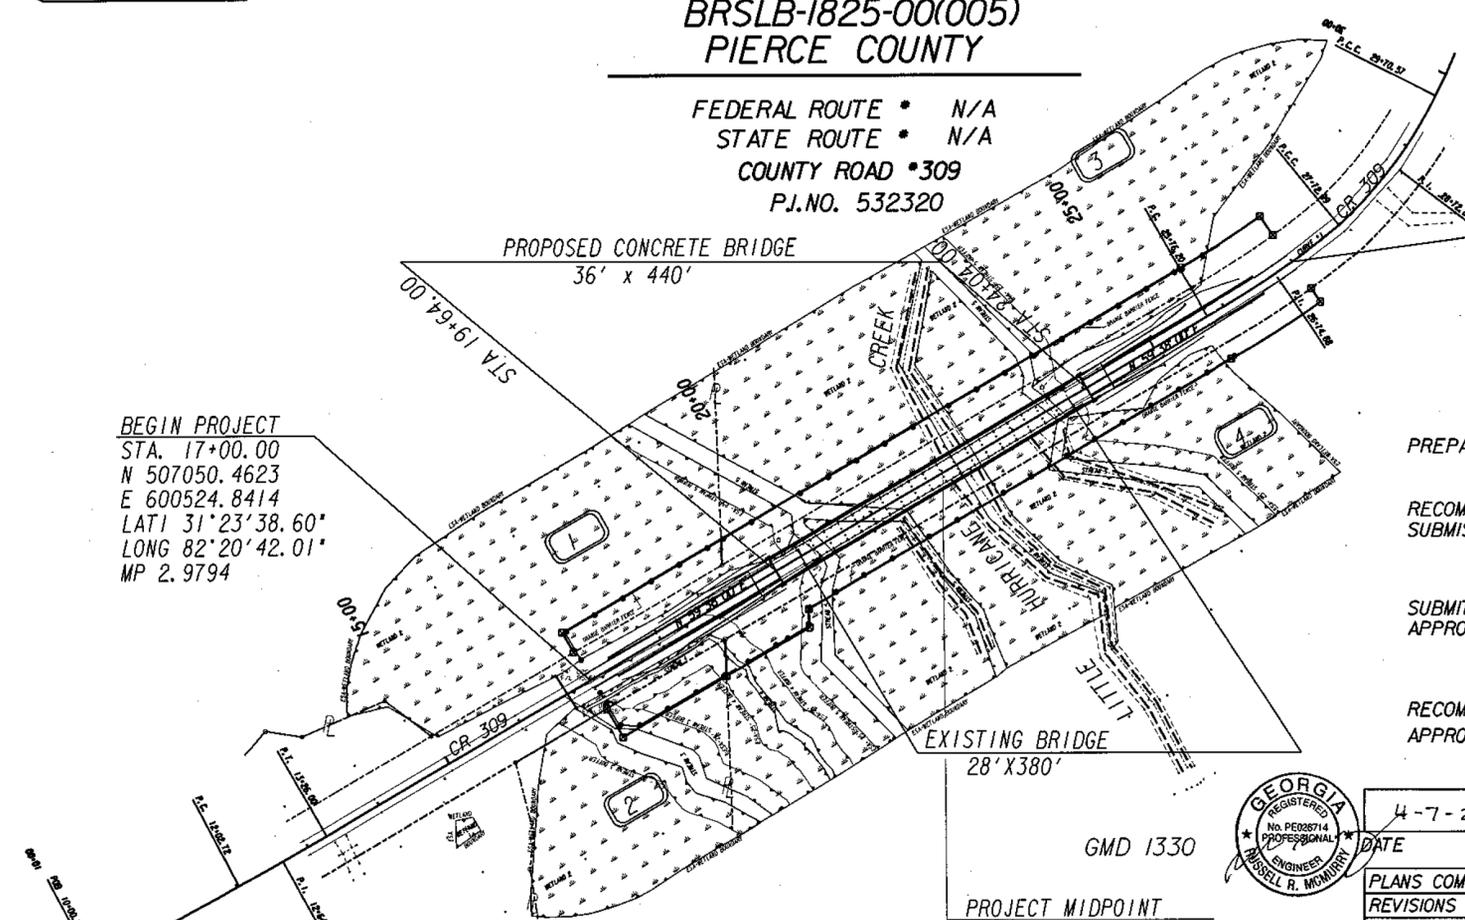

LENGTH OF PROJECT	COUNTY No. 229 PIERCE COUNTY Project No. 532320
NET LENGTH OF ROADWAY	0.061
NET LENGTH OF BRIDGES	0.0833
NET LENGTH OF PROJECT	0.1894
NET LENGTH OF EXCEPTIONS	N/A
GROSS LENGTH OF PROJECT	0.1894

PROJECT MIDPOINT
STA. 22+00.00
N 507303.2289
E 600956.2450
LAT 31°23'41.11"
LONG 82°20'37.03"
MP 3.0741



DRAWING No. 01-001