


STATE	PROJECT NUMBER	SHEET NO.	TOTAL
CA.	HPPNH-0012-01(085)	1110	1149

VOID

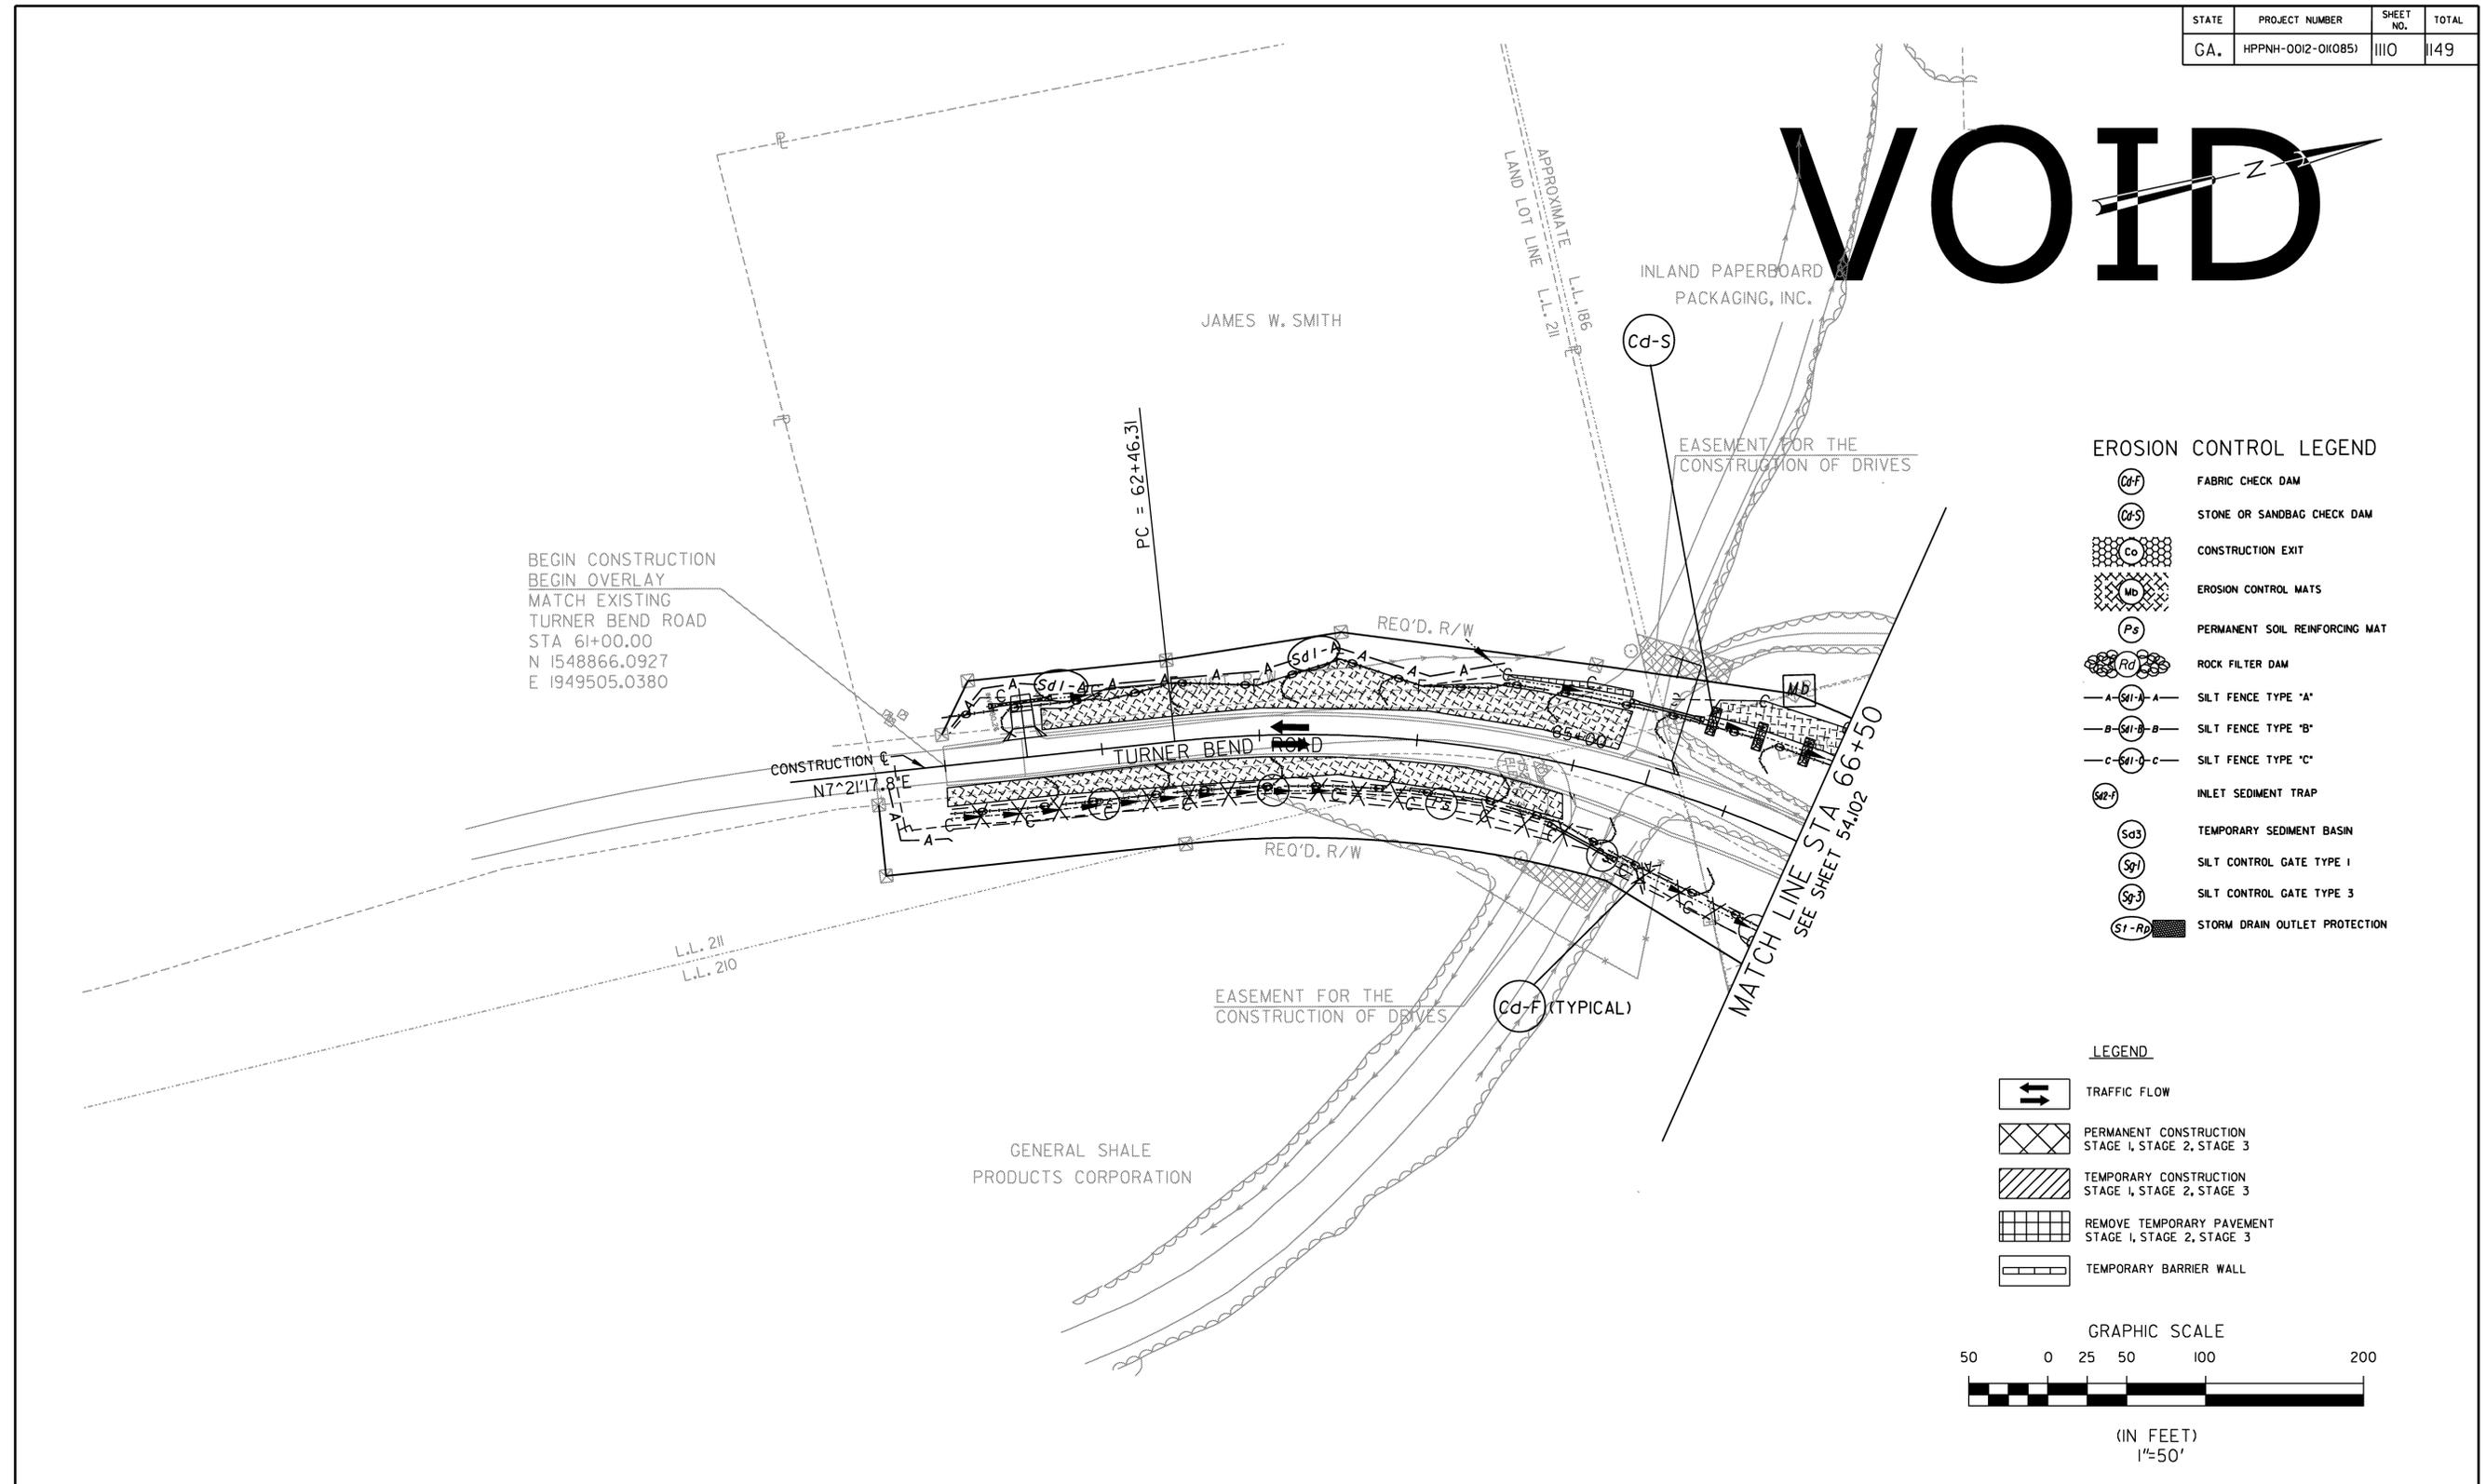


EROSION CONTROL LEGEND

- FABRIC CHECK DAM
- STONE OR SANDBAG CHECK DAM
- CONSTRUCTION EXIT
- EROSION CONTROL MATS
- PERMANENT SOIL REINFORCING MAT
- ROCK FILTER DAM
- SILT FENCE TYPE 'A'
- SILT FENCE TYPE 'B'
- SILT FENCE TYPE 'C'
- INLET SEDIMENT TRAP
- TEMPORARY SEDIMENT BASIN
- SILT CONTROL GATE TYPE 1
- SILT CONTROL GATE TYPE 3
- STORM DRAIN OUTLET PROTECTION

LEGEND

- TRAFFIC FLOW
- PERMANENT CONSTRUCTION STAGE 1, STAGE 2, STAGE 3
- TEMPORARY CONSTRUCTION STAGE 1, STAGE 2, STAGE 3
- REMOVE TEMPORARY PAVEMENT STAGE 1, STAGE 2, STAGE 3
- TEMPORARY BARRIER WALL

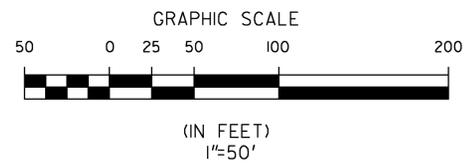

BEGIN CONSTRUCTION
BEGIN OVERLAY
MATCH EXISTING
TURNER BEND ROAD
STA 61+00.00
N 1548866.0927
E 1949505.0380

GENERAL SHALE
PRODUCTS CORPORATION

JAMES W. SMITH

INLAND PAPERBOARD
PACKAGING, INC.

EASEMENT FOR THE
CONSTRUCTION OF DRIVES

EASEMENT FOR THE
CONSTRUCTION OF DRIVES

Cd-F (TYPICAL)

MATCH LINE STA 66+50
SEE SHEET 54.02

		<table border="1"> <tr> <th>NO.</th> <th>DATE</th> <th>DESCRIPTION OF REVISION</th> </tr> <tr> <td>2</td> <td>06/03/11</td> <td>ADDED J-HOOKS AND CONST EXITS</td> </tr> </table>	NO.	DATE	DESCRIPTION OF REVISION	2	06/03/11	ADDED J-HOOKS AND CONST EXITS	WEST ROME BYPASS			
			NO.	DATE	DESCRIPTION OF REVISION							
2	06/03/11	ADDED J-HOOKS AND CONST EXITS										
			EROSION CONTROL BMP LOCATION DETAILS TURNER BEND ROAD - STAGE 3 STA 61+00 TO STA 66+50									
		DESIGNED: RDS	CHECKED:	DATE:	54.106							
		DRAWN: BJH	JOB NO. 2077.026	SCALE: 1"=50'	SHEET							
					REV							

THIS LINE IS ONE INCH LONG WHEN PLOTTED FULL SCALE