



DRAINAGE DETAIL FOR RETAINING WALL

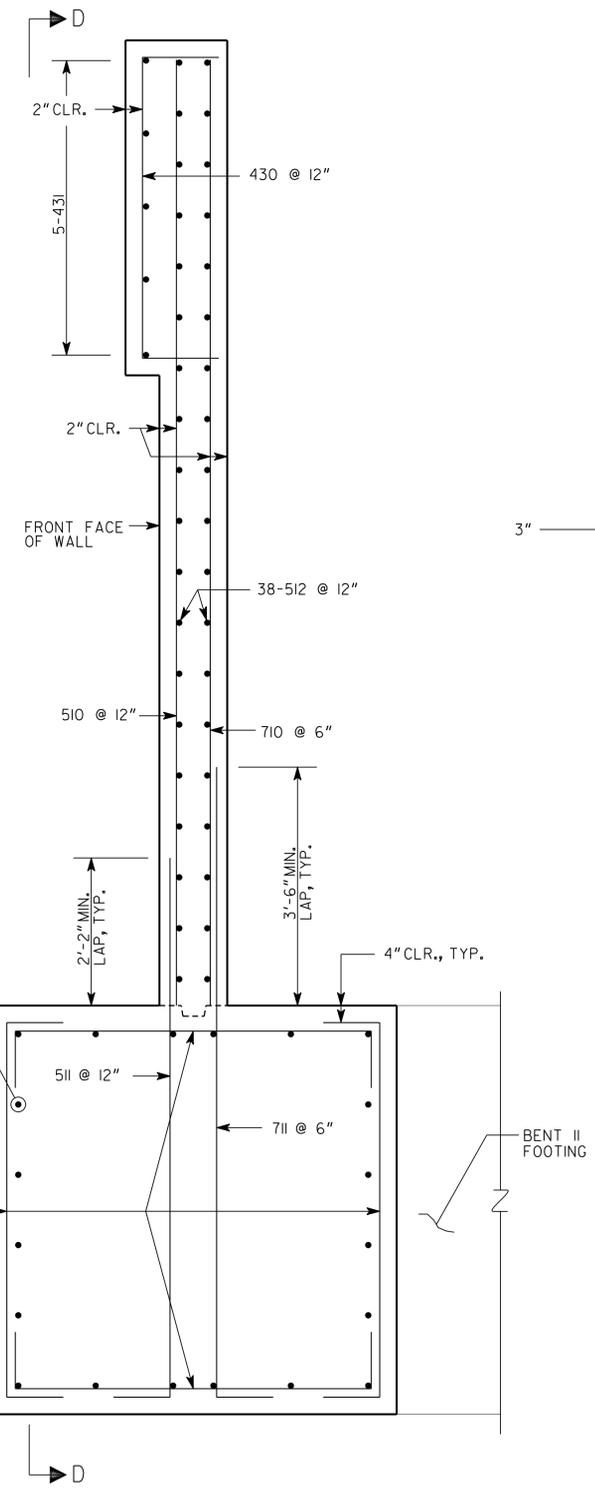

C.I.P. WALL REINFORCEMENT DETAIL

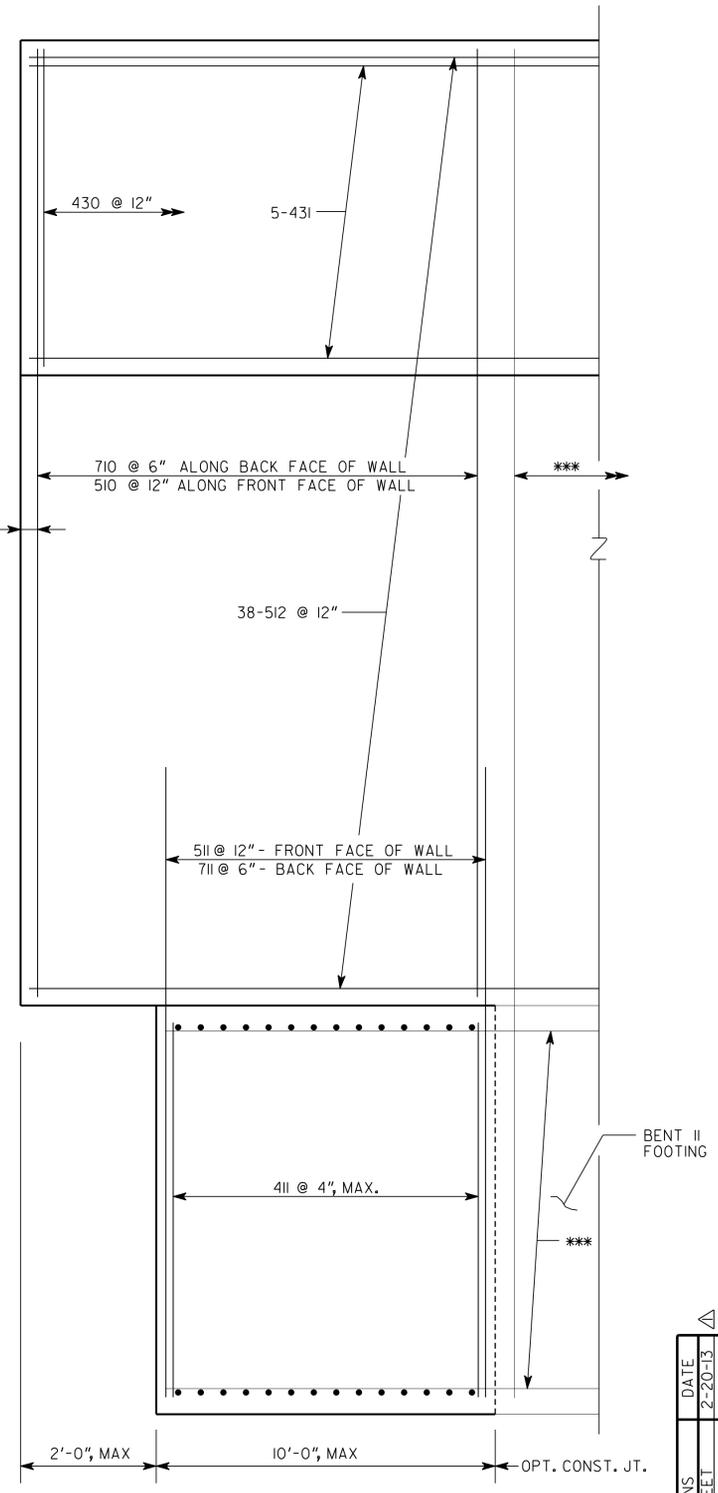

SECTION D-D

- NOTES:
- *** SEE BRIDGE 4, SHEETS 36A & B FOR ADDITIONAL REINFORCING DETAILS.
 - CONTRACTOR SHALL DUPLICATE THE MSE WALL PANEL PATTERN TO PROVIDE A SIMILAR APPEARANCE BETWEEN THIS WALL AND THE ADJACENT MSE WALLS.
 - CONTRACTOR SHALL FIELD DETERMINE REBAR DIMENSIONS PRIOR TO ORDERING REINFORCEMENT.

RELEASED FOR CONSTRUCTION
FEBRUARY 20, 2013

WALL NO. 6

GEORGIA
DEPARTMENT OF TRANSPORTATION
ENGINEERING DIVISION-OFFICE OF BRIDGES AND STRUCTURES

WALL 6 - DETAILS
SR 400 SOUTHBOUND TO I-85 NORTHBOUND FLYOVER
SR 400/I-85 CONNECTOR RAMP
FULTON COUNTY NH000-0085-02(153)

SCALE: NONE JANUARY 2013

DESIGNED	BCB	CHECKED	BKA	REVIEWED	
DRAWN	BCB	DESIGN GROUP		APPROVED	

DRAWING NO.	32.1 - 04
WALL SHEET	4 OF 4

REVISIONS	DATE
ADDED SHEET	2-20-13