


STATE	PROJECT NUMBER	SHEET NO.	TOTAL SHEETS
GA.	CSNHS-M000-00(331)	1	92

# DEPARTMENT OF TRANSPORTATION


## STATE OF GEORGIA

### OPERATIONS DIVISION - OFFICE OF MAINTENANCE

## PLAN AND PROFILE OF PROPOSED BRIDGE JACKING AND REHABILITATION OF S.R. 139 (RIVERDALE RD) OVER I-285 CSNHS-M000-00(331) P. I. NO. M000331

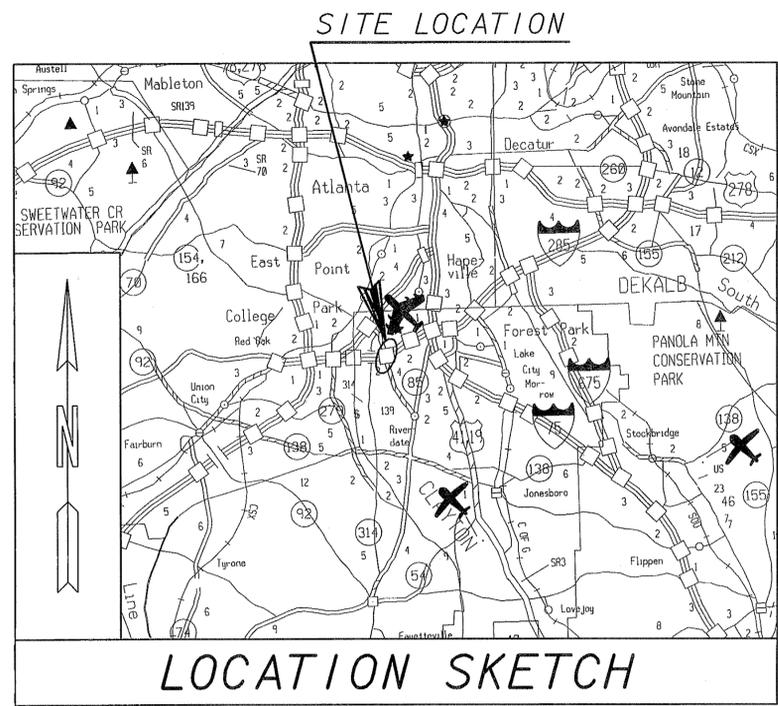

**PROJECT MIDPOINT  
COORDINATES**  
 STA 30+71.81  
 N=1315735.2029  
 E=2213824.2870

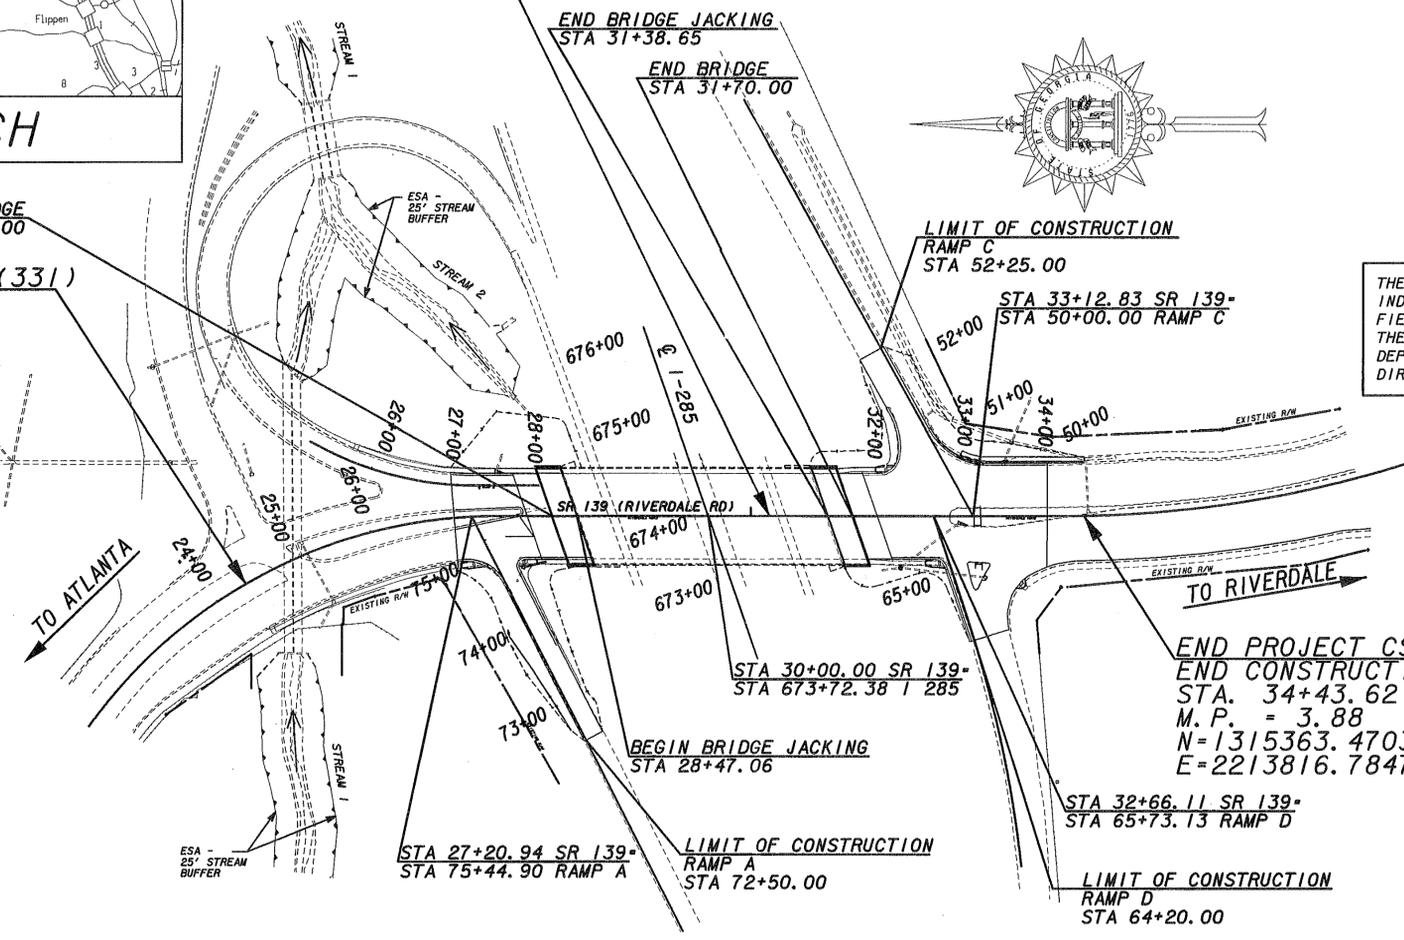

**NOTE :**  
 ALL REFERENCES IN THIS DOCUMENT, WHICH INCLUDES ALL PAPERS, WRITINGS, DOCUMENTS, DRAWINGS, OR PHOTOGRAPHS USED, OR TO BE USED IN CONNECTION WITH THIS DOCUMENT, TO " STATE HIGHWAY DEPARTMENT OF GEORGIA ", "STATE HIGHWAY DEPARTMENT ", " GEORGIA STATE HIGHWAY DEPARTMENT ", " HIGHWAY DEPARTMENT ", OR " DEPARTMENT " WHEN THE CONTEXT THEREOF MEANS THE STATE HIGHWAY DEPARTMENT OF GEORGIA MEAN, AND SHALL BE DEEMED TO MEAN THE DEPARTMENT OF TRANSPORTATION.

THE DATA, TOGETHER WITH ALL OTHER INFORMATION SHOWN ON THESE PLANS OR IN ANYWAY INDICATED THEREBY, WHETHER BY DRAWINGS OR NOTES, OR IN ANY OTHER MANNER, ARE BASED UPON FIELD INVESTIGATIONS AND ARE BELIEVED TO BE INDICATIVE OF ACTUAL CONDITIONS. HOWEVER, THE SAME ARE SHOWN AS INFORMATION ONLY, ARE NOT GUARANTEED, AND DO NOT BIND THE DEPARTMENT OF TRANSPORTATION IN ANY WAY. THE ATTENTION OF THE BIDDER IS SPECIFICALLY DIRECTED TO SUBSECTION 102.04, 102.05, AND 104.03 OF THE SPECIFICATIONS.

**BEGIN PROJECT CSNHS-M000-00(331)  
 BEGIN CONSTRUCTION SR 139  
 STA. 24+44.26  
 M. P. = 3.56  
 N 1316106.9169  
 E 2213830.0438**

**LIMIT OF CONSTRUCTION  
 RAMP C  
 STA 52+25.00**


**STA 33+12.83 SR 139-  
 STA 50+00.00 RAMP C**

**END PROJECT CSNHS-M000-00(331)  
 END CONSTRUCTION SR 139  
 STA. 34+43.62  
 M. P. = 3.88  
 N=1315363.4703  
 E=2213816.7847**

PREPARED BY:

**Heath & Lineback Engineers  
 INCORPORATED**  
 2390 CANTON ROAD, BUILDING 200  
 MARIETTA, GEORGIA 30066-5393

**DESIGN DATA:**  
 TRAFFIC A. D. T. : 12100 (2009)  
 TRAFFIC A. D. T. : 16500 (2029)  
 TRAFFIC D. H. V. : 1650 (2029)  
 % TRUCKS: 4%  
 SPEED DESIGN: 45 mph  
 ZONE: GEORGIA WEST  
 HORIZ. DATUM: NAD 1983  
 VERT. DATUM: NAVD 1988  
 MEASUREMENT: ENGLISH

 

<b>CSNHS-M000-00(331) CLAYTON COUNTY P. I. NO. M000331 COUNTY CODE NO. 063</b>	
LENGTH OF PROJECT	
	MILES
NET LENGTH OF ROADWAY	0.122
NET LENGTH OF BRIDGES	0.067
NET LENGTH OF PROJECT	0.189
NET LENGTH OF EXCEPTIONS	0.000
GROSS LENGTH OF PROJECT	0.189



RECOMMENDED FOR SUBMISSION BY: *[Signature]*  
 STATE BRIDGE MAINTENANCE ENGINEER

2/29/08	<i>[Signature]</i>
DATE	CHIEF ENGINEER
PLANS COMPLETED	2 - 27-2008
REVISIONS	
03/20/08	
03/31/08	

FUNCTIONAL CLASSIFICATION: URBAN MINOR ARTERIAL  
 PROJECT DESIGNATION: FULL OVERSIGHT  
**CSNHS-M000-00(331), CLAYTON COUNTY**

THIS PROJECT IS LOCATED 100 % IN CONGRESSIONAL DISTRICT NO. 13  
 THIS PROJECT IS LOCATED 100 % IN CLAYTON COUNTY

DRAWING No.  
01-01

J:\4019\4019331-CLAYTON\SHEET\M000331.dwg