

T-56

STATE	PROJECT NUMBER	SHEET NO.	TOTAL SHEETS
GA.	NHS-M001-00(167)	1	26

# DEPARTMENT OF TRANSPORTATION STATE OF GEORGIA

## PLAN AND PROFILE OF PROPOSED

### EMERGENCY BRIDGE REPAIR I-285 OVER GA. 400


FEDERAL AID PROJECT  
NHS-M001-00(167)  
FULTON COUNTY

**I-285 DESIGN DATA**  
 TRAFFIC A. D. T. : 225200 (1999)  
 TRAFFIC A. D. T. : NOT AVAILABLE  
 TRAFFIC D. H. V. : NOT AVAILABLE  
 DIRECTIONAL DIST: NOT AVAILABLE  
 % TRUCKS: 11.6%  
 SPEED DESIGN: 55 MPH  
 FUNCTIONAL CLASS: INTERSTATE  
 PRINCIPAL ARTERIAL  
 DESIGNATION: N/A  
 PROJECT UNITS: ENGLISH

**NOTE :**  
 ALL REFERENCES IN THIS DOCUMENT, WHICH INCLUDES ALL PAPERS, WRITINGS, DOCUMENTS, DRAWINGS, OR PHOTOGRAPHS USED, OR TO BE USED IN CONNECTION WITH THIS DOCUMENT, TO " STATE HIGHWAY DEPARTMENT OF GEORGIA ", " STATE HIGHWAY DEPARTMENT ", " GEORGIA STATE HIGHWAY DEPARTMENT ", " HIGHWAY DEPARTMENT ", OR " DEPARTMENT " WHEN THE CONTEXT THEREOF MEANS THE STATE HIGHWAY DEPARTMENT OF GEORGIA MEAN, AND SHALL BE DEEMED TO MEAN THE DEPARTMENT OF TRANSPORTATION.

PROJECT SITE  
NHS-M001-00(167)


FEDERAL ROUTE \* I-285  
 STATE ROUTE \* 407  
 P. I. NO. M001167

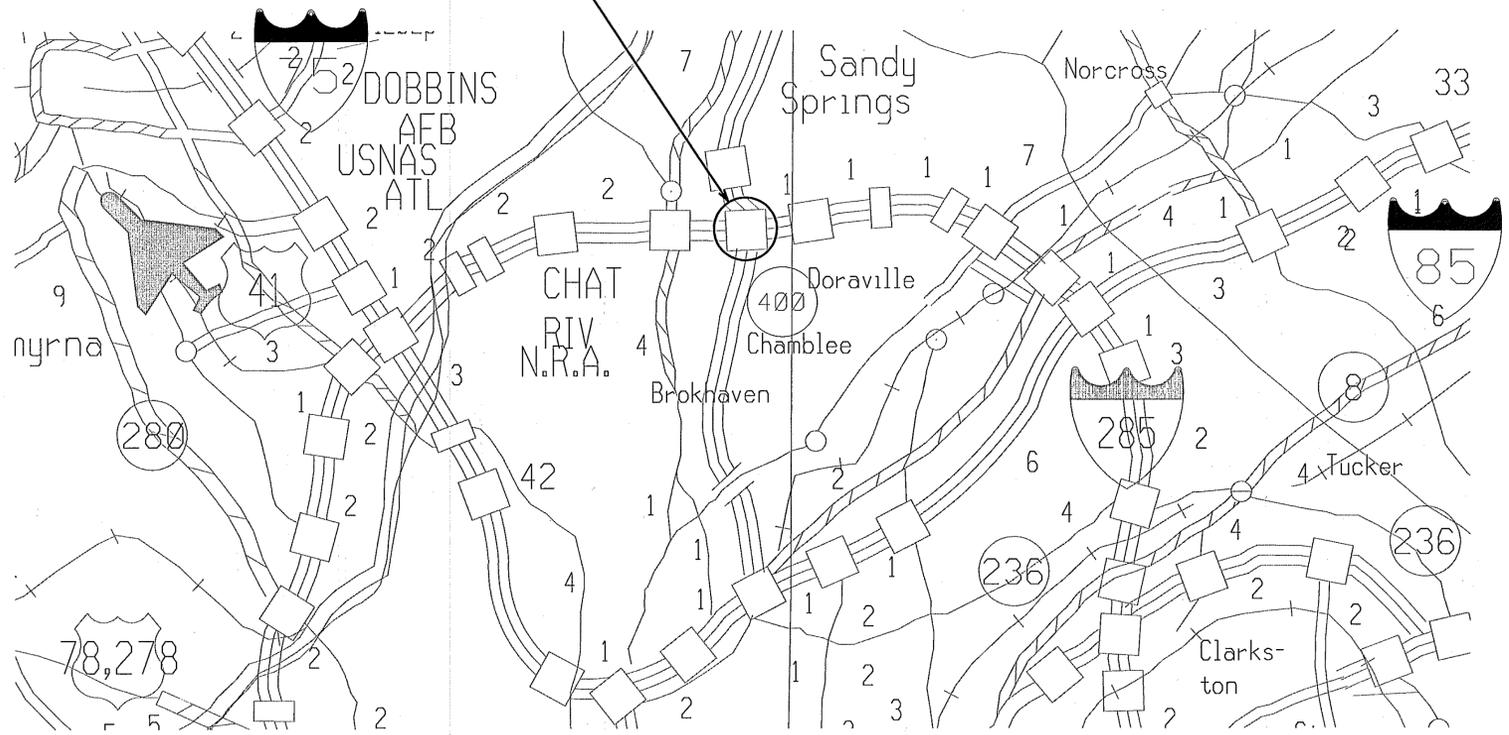

SUBMITTED BY: Paul V. Tiller Jr.  
STATE BRIDGE DESIGN ENGINEER

THIS PROJECT IS 100% CONGRESSIONAL DISTRICT NO. 5  
 THIS PROJECT IS 100% IN FULTON COUNTY

THE DATA, TOGETHER WITH ALL OTHER INFORMATION SHOWN ON THESE PLANS OR IN ANYWAY INDICATED THEREBY, WHETHER BY DRAWINGS OR NOTES, OR IN ANY OTHER MANNER, ARE BASED UPON FIELD INVESTIGATIONS AND ARE BELIEVED TO BE INDICATIVE OF ACTUAL CONDITIONS. HOWEVER, THE SAME ARE SHOWN AS INFORMATION ONLY, ARE NOT GUARANTEED, AND DO NOT BIND THE DEPARTMENT OF TRANSPORTATION IN ANY WAY. THE ATTENTION OF BIDDER IS SPECIFICALLY DIRECTED TO SUBSECTIONS 102.04, 102.05, AND 104.03 OF THE SPECIFICATIONS.

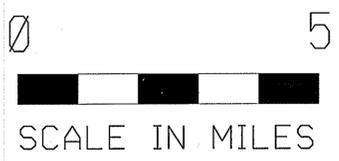

LENGTH OF PROJECT	COUNTY CODE
	121
	MILES
NET LENGTH OF ROADWAY	0.000
NET LENGTH OF BRIDGES	0.110
NET LENGTH OF PROJECT	0.110
NET LENGTH OF EXCEPTIONS	0.000
GROSS LENGTH OF PROJECT	0.110

6/13/01	Frank L. Danchoy
DATE	CHIEF ENGINEER
PLANS COMPLETED	- -
REVISIONS	