



RELEASED FOR CONSTRUCTION- 10/19/2015

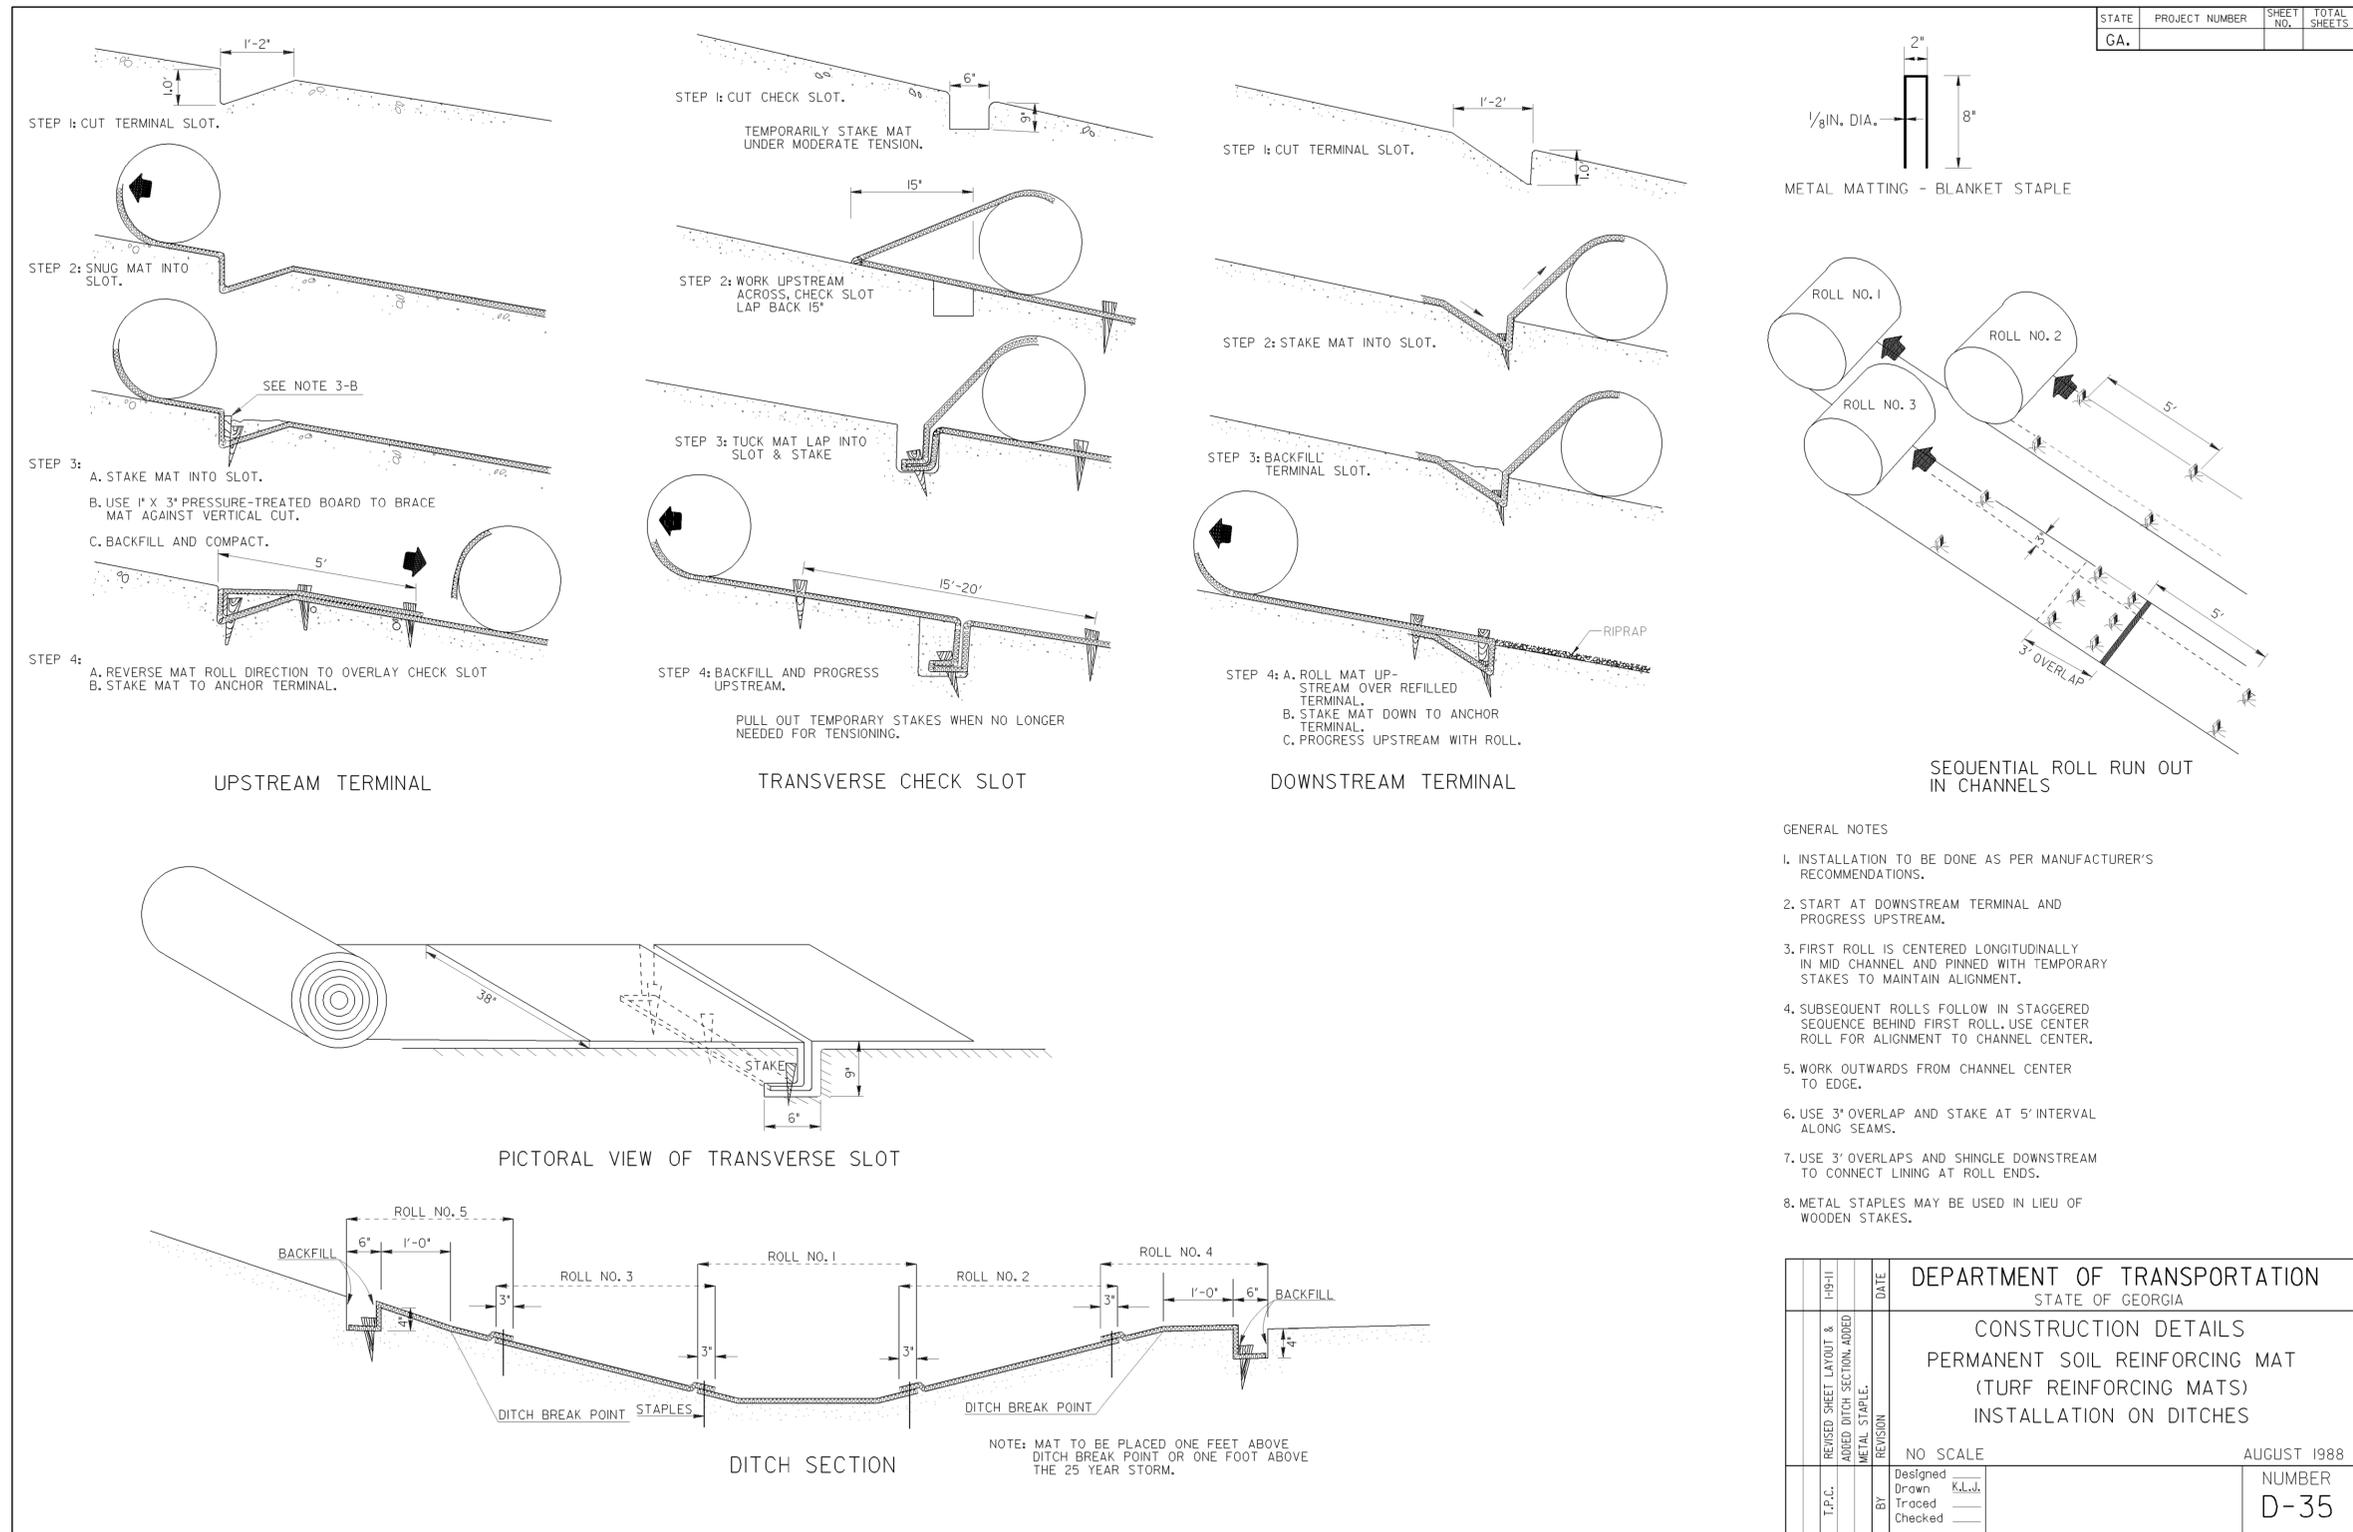

PROPERTY AND EXISTING R/W LINE  
REQUIRED R/W LINE  
CONSTRUCTION LIMITS  
EASEMENT FOR CONSTR  
& MAINTENANCE OF SLOPES  
EASEMENT FOR CONSTR OF SLOPES  
EASEMENT FOR CONSTR OF DRIVES

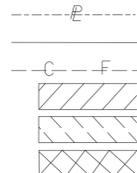

BEGIN LIMIT OF ACCESS.....BLA  
END LIMIT OF ACCESS.....ELA  
LIMIT OF ACCESS  
REQ'D R/W & LIMIT OF ACCESS



**INFRASTRUCTURE**  
CONSULTING & ENGINEERING

REVISION DATES

STATE OF GEORGIA  
DEPARTMENT OF TRANSPORTATION  
OFFICE: INNOVATIVE DELIVERY  
EROSION CONTROL  
CONSTRUCTION DETAILS  
SR 400 WIDENING

DRAWING No.  
56A-004