




STATE	PROJECT NUMBER	SHEET NO.	TOTAL SHEETS
GA.			

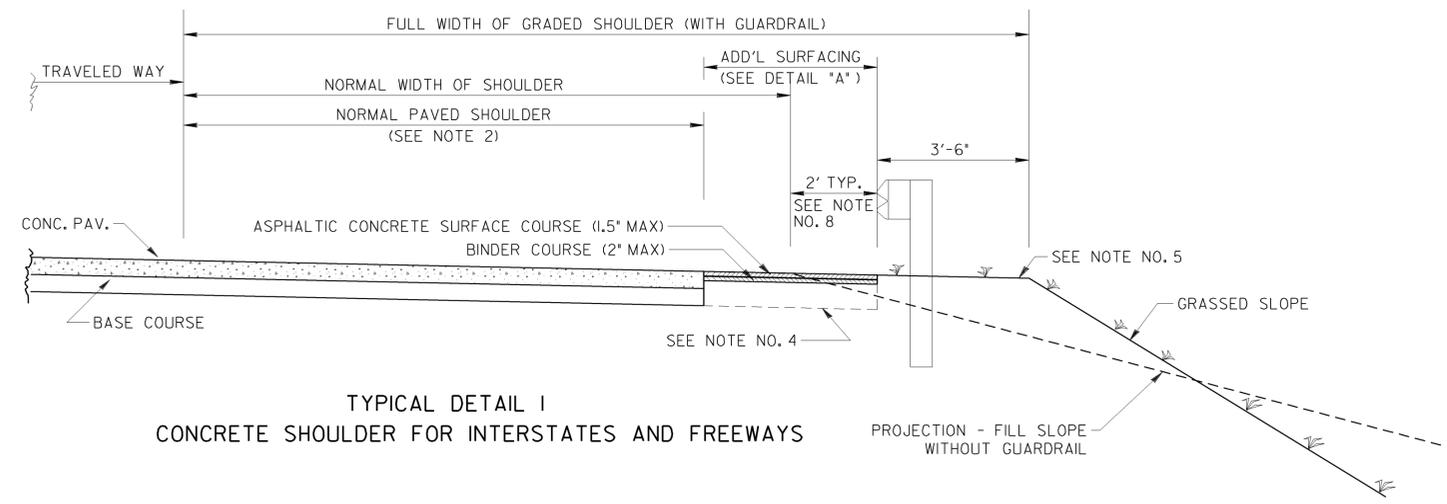


**TYPICAL DETAIL 1**  
CONCRETE SHOULDER FOR INTERSTATES AND FREEWAYS

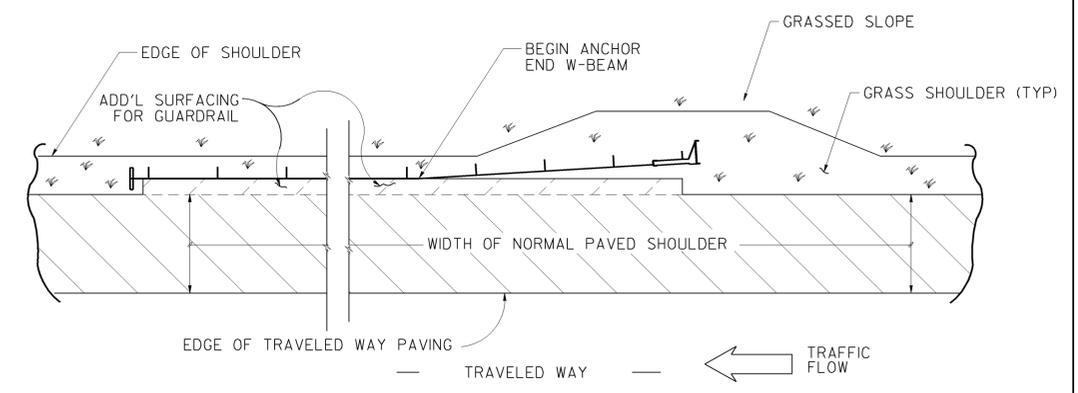

**DETAIL "A"**  
ADDITIONAL SURFACING AT GUARDRAIL  
TYPICAL PLAN VIEW

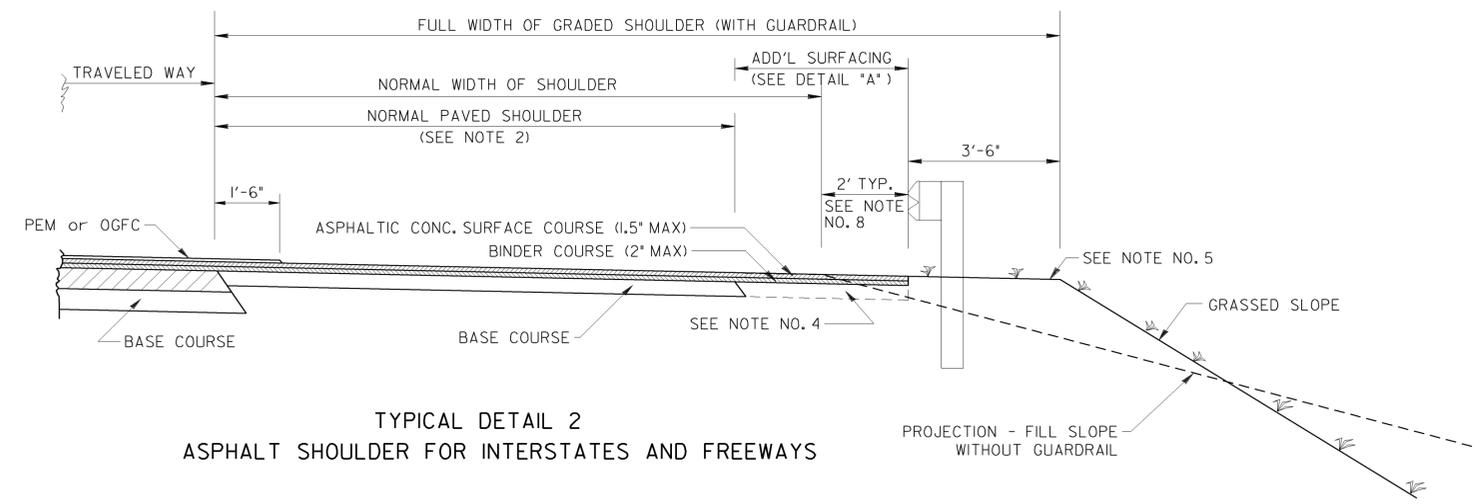

**TYPICAL DETAIL 2**  
ASPHALT SHOULDER FOR INTERSTATES AND FREEWAYS

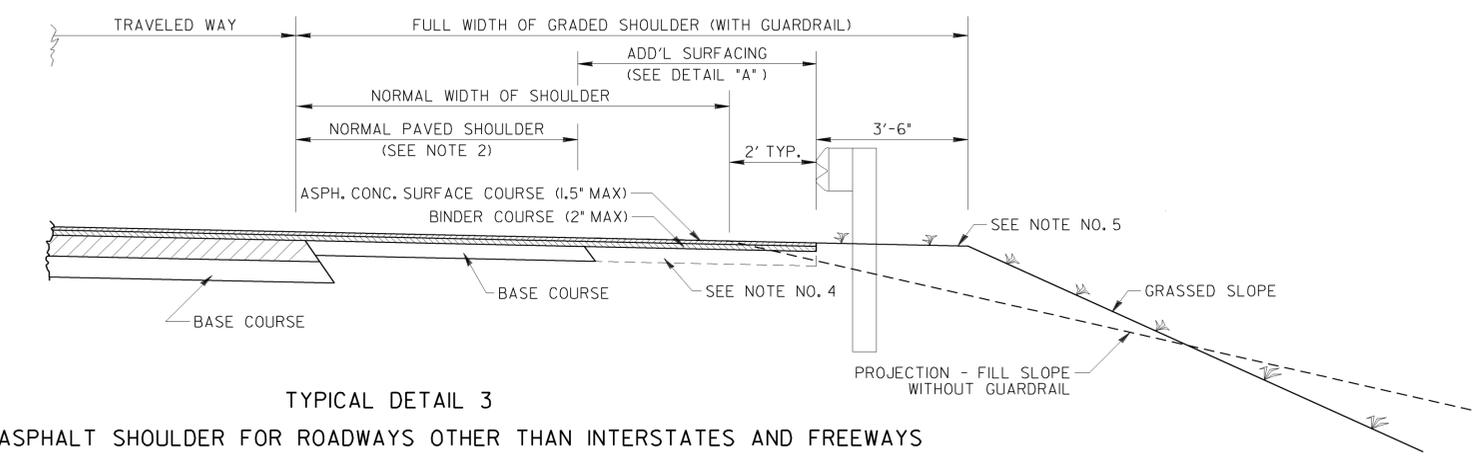

**TYPICAL DETAIL 3**  
ASPHALT SHOULDER FOR ROADWAYS OTHER THAN INTERSTATES AND FREEWAYS

**GENERAL NOTES:**

1. USE OF THESE DETAILS IS WHERE A PAVED SHOULDER WIDTH IS SPECIFIED AND GUARDRAIL IS REQUIRED
2. DETAILS OF NORMAL SHOULDER PAVING ARE SHOWN FOR ILLUSTRATIVE PURPOSES ONLY. SEE PROJECT PLANS FOR MATERIALS AND DIMENSIONS.
3. ADDITIONAL SURFACING SHALL TERMINATE AT THE FACE OF THE GUARDRAIL.
4. THE NORMAL PAVED SHOULDER WIDTH MAY BE EXTENDED TO THE FACE OF THE GUARDRAIL, WHERE SPECIFIED ON PROJECT PLANS.
5. IN AREAS WITH HIGHLY ERODIBLE SOIL, TEMPORARY EROSION CONTROL MEASURES SHALL BE PLACED ON THE SHOULDER UNTIL THE FORESLOPE IS FULLY GRASSSED AND STABILIZED.
6. SEE GUARDRAIL STANDARDS FOR SHOULDER WIDENING DIMENSIONS AT ANCHORAGE, WHERE REQUIRED
7. SEE PROJECT PLANS FOR SHOULDER DIMENSIONS.
8. THE 2-FT OFFSET IS NOT REQUIRED FOR FREEWAYS AND INTERSTATES WITH 14-FT WIDE NORMAL SHOULDERS

4-19-16		3-1-16		9-30-02		4-23-02		DATE	
ADDED NOTE 8		REV PAVT UNDER GUARDRAIL		COMBINED TWO S-4 DETAILS		REVISED		REVISION	
BY								NO SCALE	
								RE-DRAWN APRIL 2013	
								NUMBER	
								S-4	

DEPARTMENT OF TRANSPORTATION  
STATE OF GEORGIA

CONSTRUCTION DETAIL  
SHOULDER PAVING AND SURFACING  
AT GUARDRAIL