


STATE	PROJECT NUMBER	SHEET NO.	TOTAL SHEETS
GA.	NH-002-6(51)		

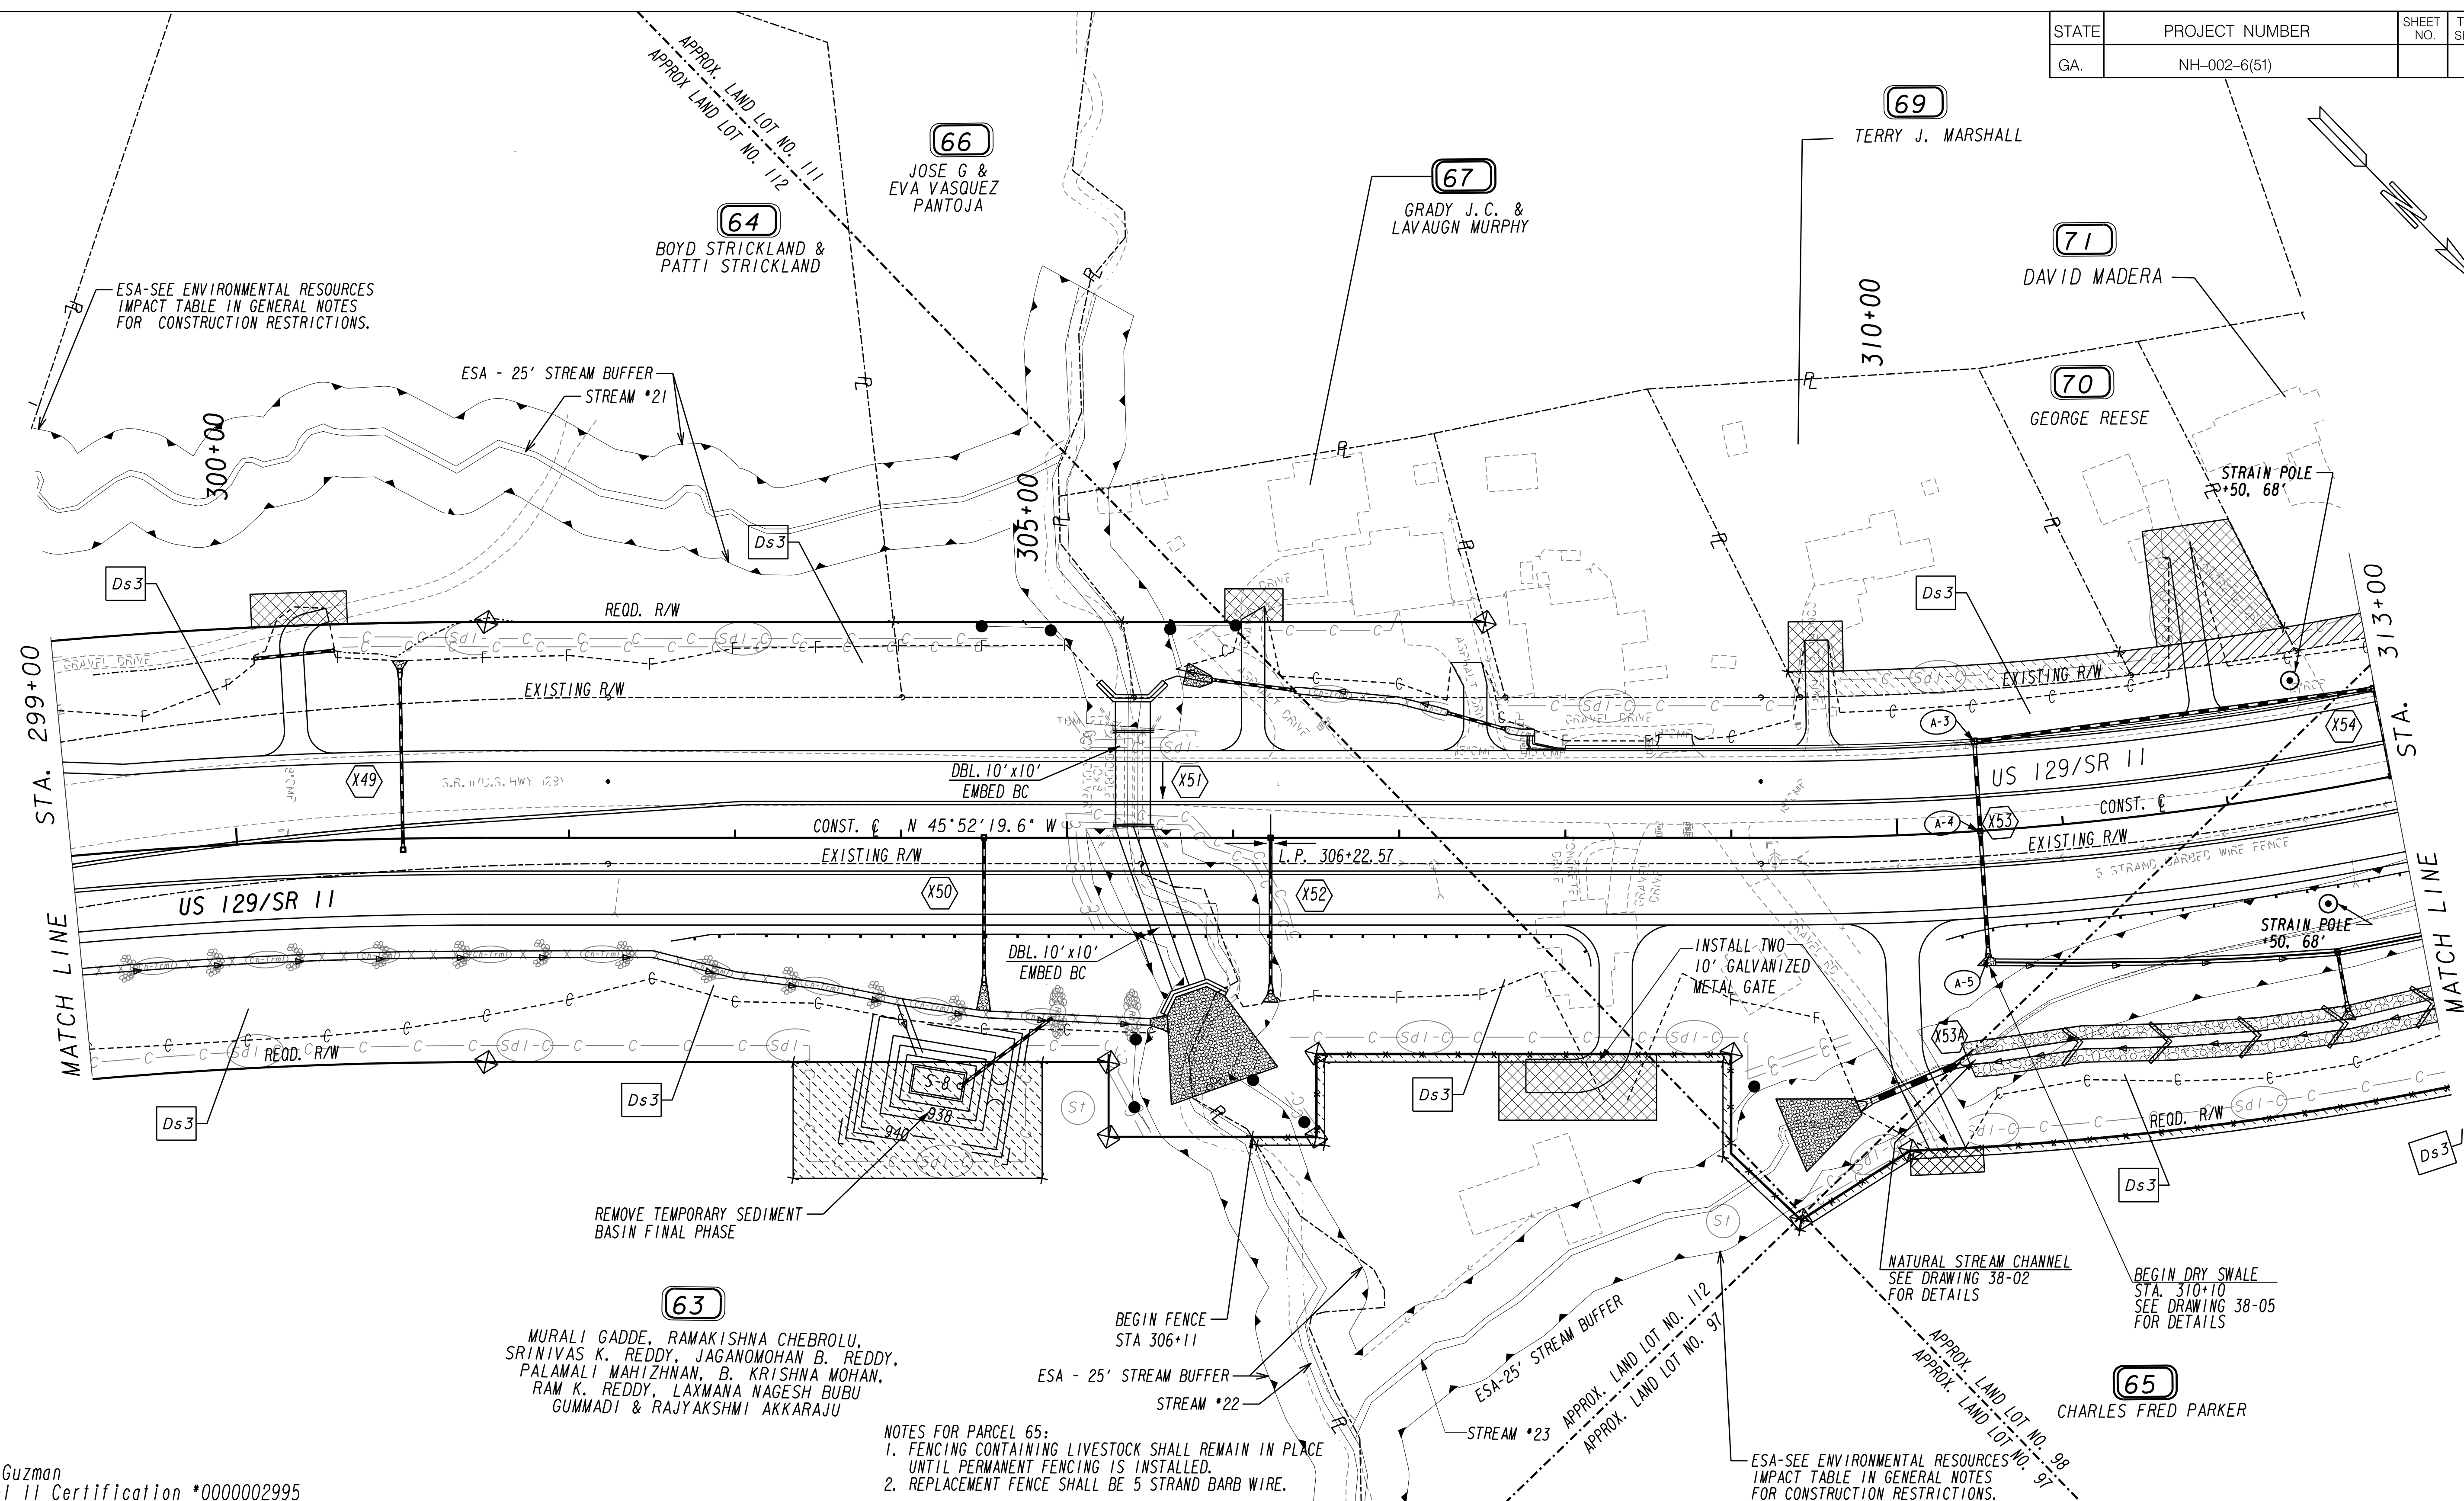

Adolfo A. Guzman
GSWCC Level II Certification #0000002995

PROPERTY AND EXISTING R/W LINE	-----P-----	BEGIN LIMIT OF ACCESS.....BLA
REQUIRED R/W LINE	=====	END LIMIT OF ACCESS.....ELA
CONSTRUCTION LIMITS	-----C-----F-----	LIMIT OF ACCESS
EASEMENT FOR CONSTR		R/W AND LIMIT OF ACCESS
& MAINTENANCE OF SLOPES		
EASEMENT FOR CONSTR OF SLOPES		
EASEMENT FOR CONSTR OF DRIVES		

NOTE:
ALL STATIONS AND OFFSETS
ARE TAKEN FROM THE CONSTRUCTION
CENTERLINE UNLESS NOTED OTHERWISE.
SCALE IN FEET

[illegible]

CLARK PATTERSON ASSOCIATES

DESIGN PROFESSIONALS
4000 Smithtown Road
Suite 200
Suwanee, Georgia 30024
770-831-9000 Tel. 770-831-9243 Fax

GEORGIA DEPARTMENT OF TRANSPORTATION
EROSION CONTROL
FINAL PHASE
NH-002-6(5I)
JACKSON/HALL COS
SR II/ US 129

	DRAWING NUMBER
--	-------------------

54-13