



NOTE: ALL CONDUIT RUNS AND EJB PLACEMENTS ARE DIAGRAMMATIC. CONDUITS AND EJB'S SHALL BE PLACED IN RIGHT OF WAY. EJB'S SHALL NOT BE PLACED IN SIDEWALKS OR WHEEL CHAIR RAMPS.

- NOTES:**
- 1" SCH. 40 PVC CONDUIT, 2#2,1#4G.
 - 1" RIGID GALVANIZED CONDUIT, 2#2,1#4G.
 - 1" FLEXIBLE CONDUIT, 2#2,1#4G.
 - 1 1/2" RIGID GALVANIZED CONDUIT, 4#2,1#4G.
 - 1" RIGID GALVANIZED CONDUIT, 2#4,1#4G.
 - 1" SCH. 40 PVC CONDUIT, 2#4,1#4G.
 - DIRECTIONAL BORING: CONTRACTOR SHALL BORE UNDER ROADWAY AND INSTALL RIGID GALVANIZED STEEL CONDUIT. WORK SHALL NOT INHIBIT TRAFFIC FLOW. PROVIDE WARNING SIGNS AND FLAGMEN AS DIRECTED BY DOT.
 - 1" RIGID GALVANIZED CONDUIT, 2#2,2#4,1#4G.
 - SEE SIDE VIEW B-B ON SHEET 25-05 FOR JUNCTION BOX AND LIGHT STANDARD INSTALLATION DETAILS, INCLUDING CONDUIT ROUTING.

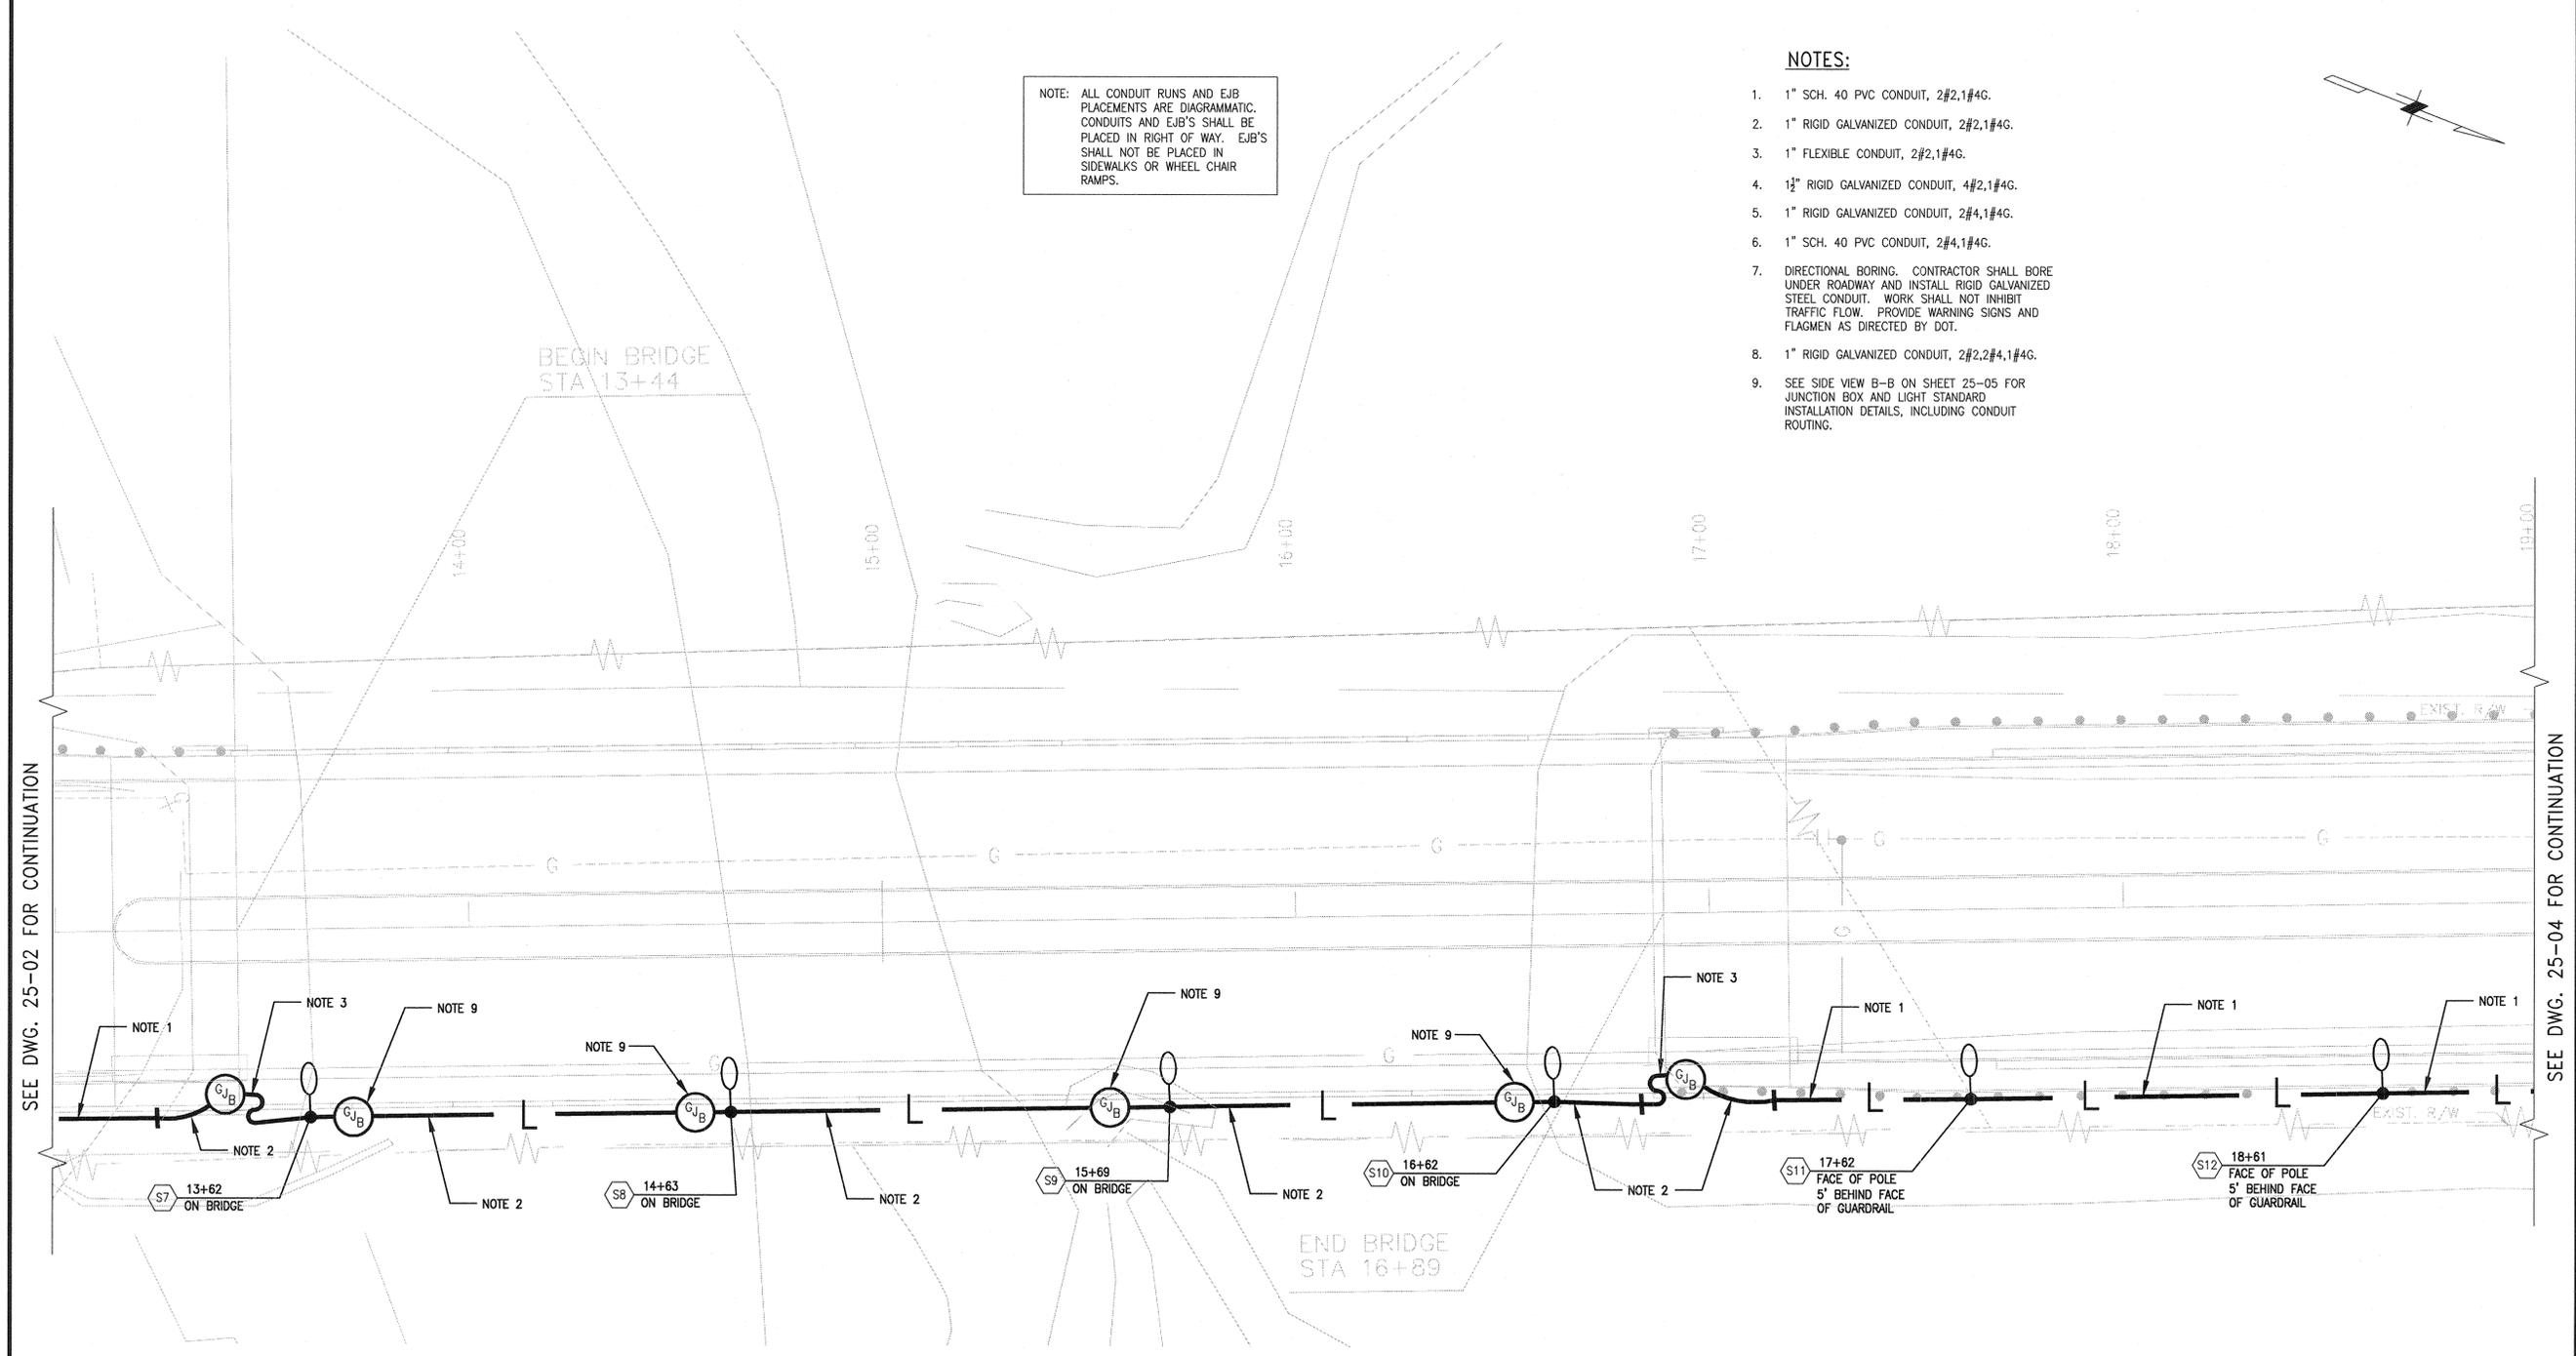

© 2008 ATLANTA CONSULTING ENGINEERS, INC. ALL RIGHTS RESERVED.

ATLANTA CONSULTING ENGINEERS
 500 SUN VALLEY DRIVE
 UNIT G2
 ROSWELL, GEORGIA 30076
 bal@ace.fdn.com
 Tel: 678-205-2240
 Fax: 678-205-2239

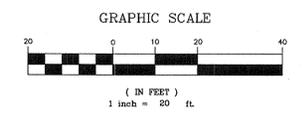

REVISION DATES	

STATE OF GEORGIA
 DEPARTMENT OF TRANSPORTATION
 OFFICE OF ROAD AND AIRPORT DESIGN

Lighting Layout

BRN00-0006-04(032)
 SR3-US19 Over Potato Creek
 Upson County

DRAWING No.
25-03