

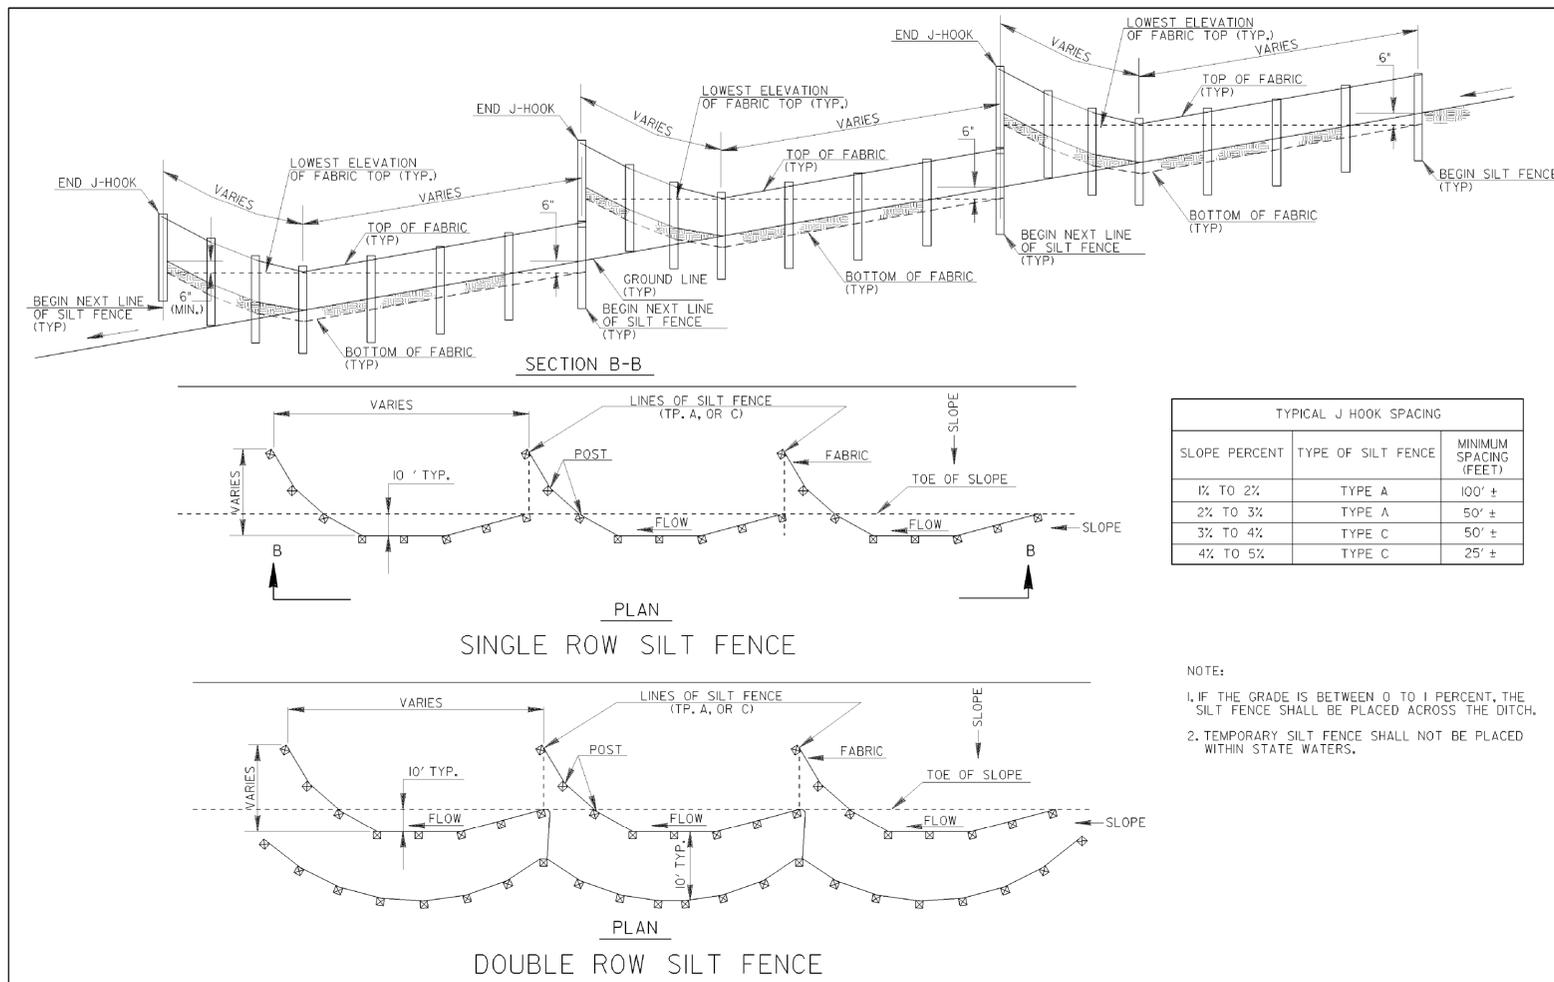


RELEASED FOR CONSTRUCTION-1/19/2016

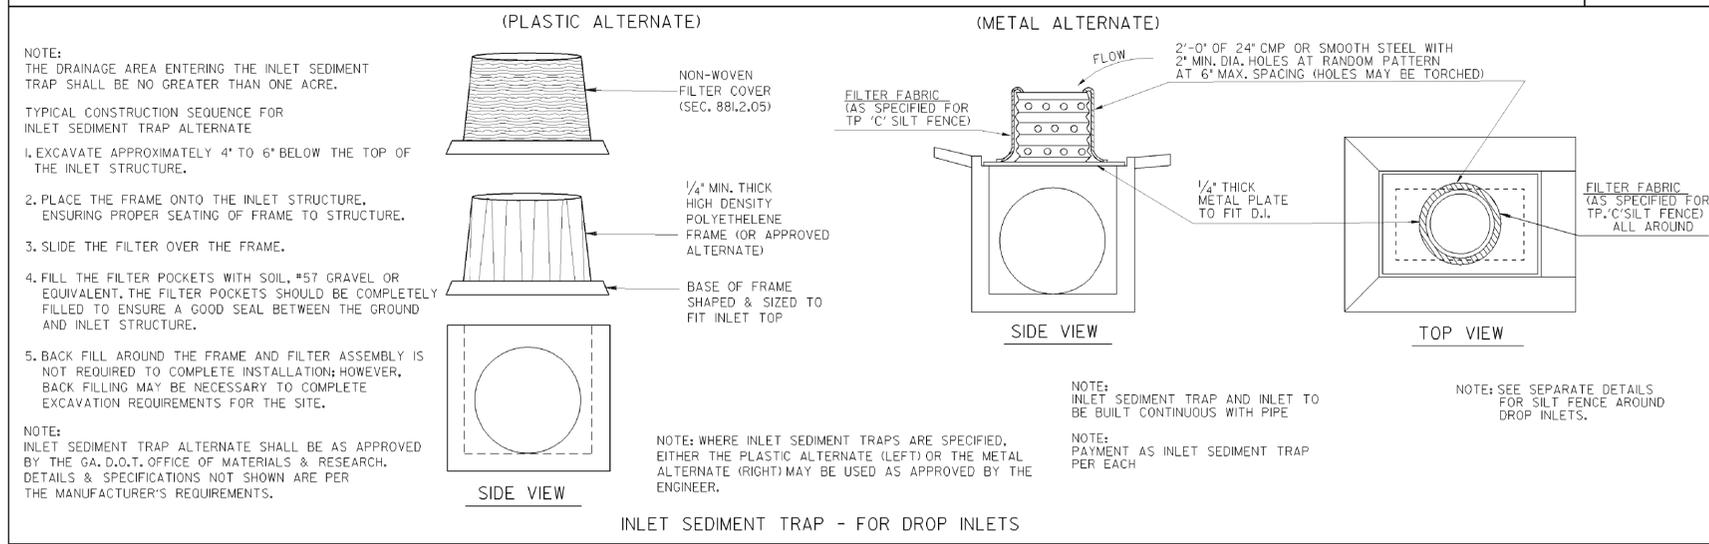

SLOPE PERCENT	TYPE OF SILT FENCE	MINIMUM SPACING (FEET)
1% TO 2%	TYPE A	100' ±
2% TO 3%	TYPE A	50' ±
3% TO 4%	TYPE C	50' ±
4% TO 5%	TYPE C	25' ±

NOTE:
 1. IF THE GRADE IS BETWEEN 0 TO 1 PERCENT, THE SILT FENCE SHALL BE PLACED ACROSS THE DITCH.
 2. TEMPORARY SILT FENCE SHALL NOT BE PLACED WITHIN STATE WATERS.

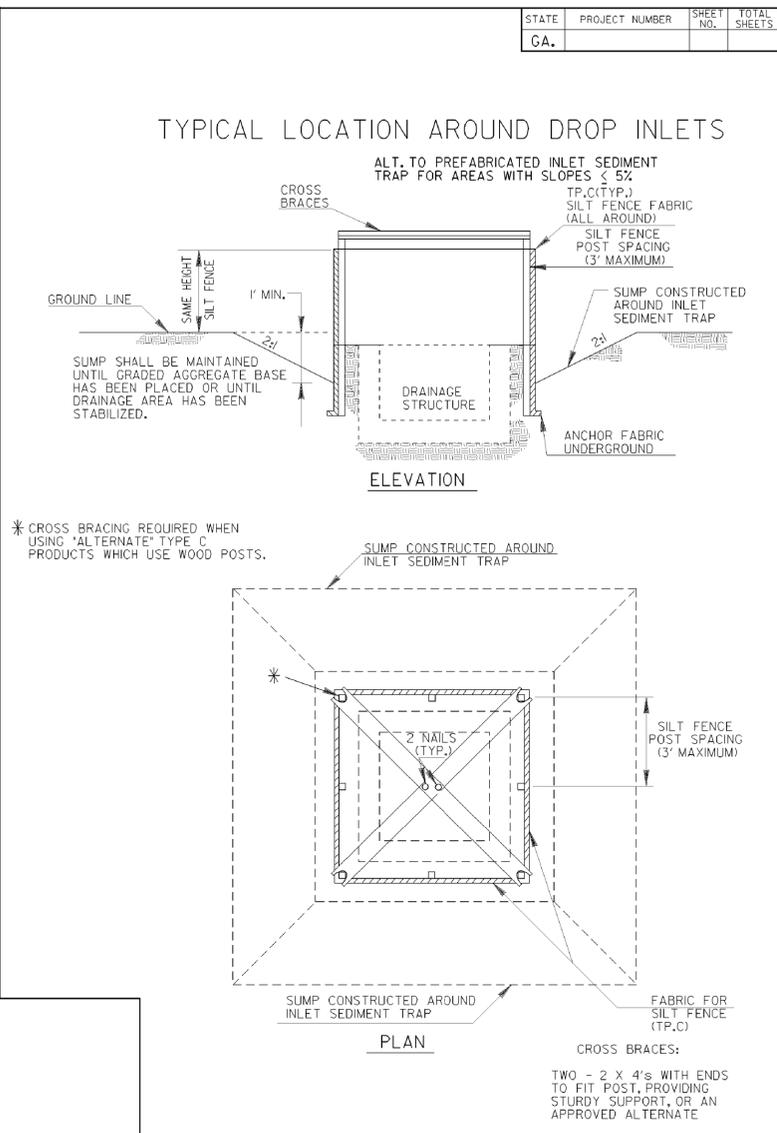

DATE	DEPARTMENT OF TRANSPORTATION STATE OF GEORGIA		
REVISION	CONSTRUCTION DETAILS TEMPORARY SILT FENCE J-HOOK, INLET SEDIMENT TRAPS		
BY	NO SCALE	JANUARY 2011	NUMBER D-24C (SHEET 3 OF 4)



REVISION DATES	STATE OF GEORGIA DEPARTMENT OF TRANSPORTATION OFFICE: INNOVATIVE DELIVERY EROSION CONTROL CONSTRUCTION DETAILS SR 400 WIDENING
	DRAWING No. 56B-003