


NOTES:  
 -THE CONTRACTOR SHALL ENSURE THAT NO LAND DISTURBING ACTIVITIES, INCLUDING STAGING, CONSTRUCTION, VEHICULAR USE, BORROW OR WASTE ACTIVITIES SHALL TAKE PLACE OUTSIDE OF THE EXISTING RIGHT OF WAY WITHIN THE HISTORIC DISTRICT.  
 -ALL EXISTING SIDEWALK TO BE REPLACED ALONG THE ENTIRE CORRIDOR EXCEPT ON THE SOUTH SIDE OF MIMOSA DRIVE BETWEEN 9TH AND 10TH STREET WILL BE REMOVED BY HAND TO INSURE TREE ROOT SYSTEMS LOCATED WITHIN THE CONSTRUCTION AREA ARE NOT DAMAGED.

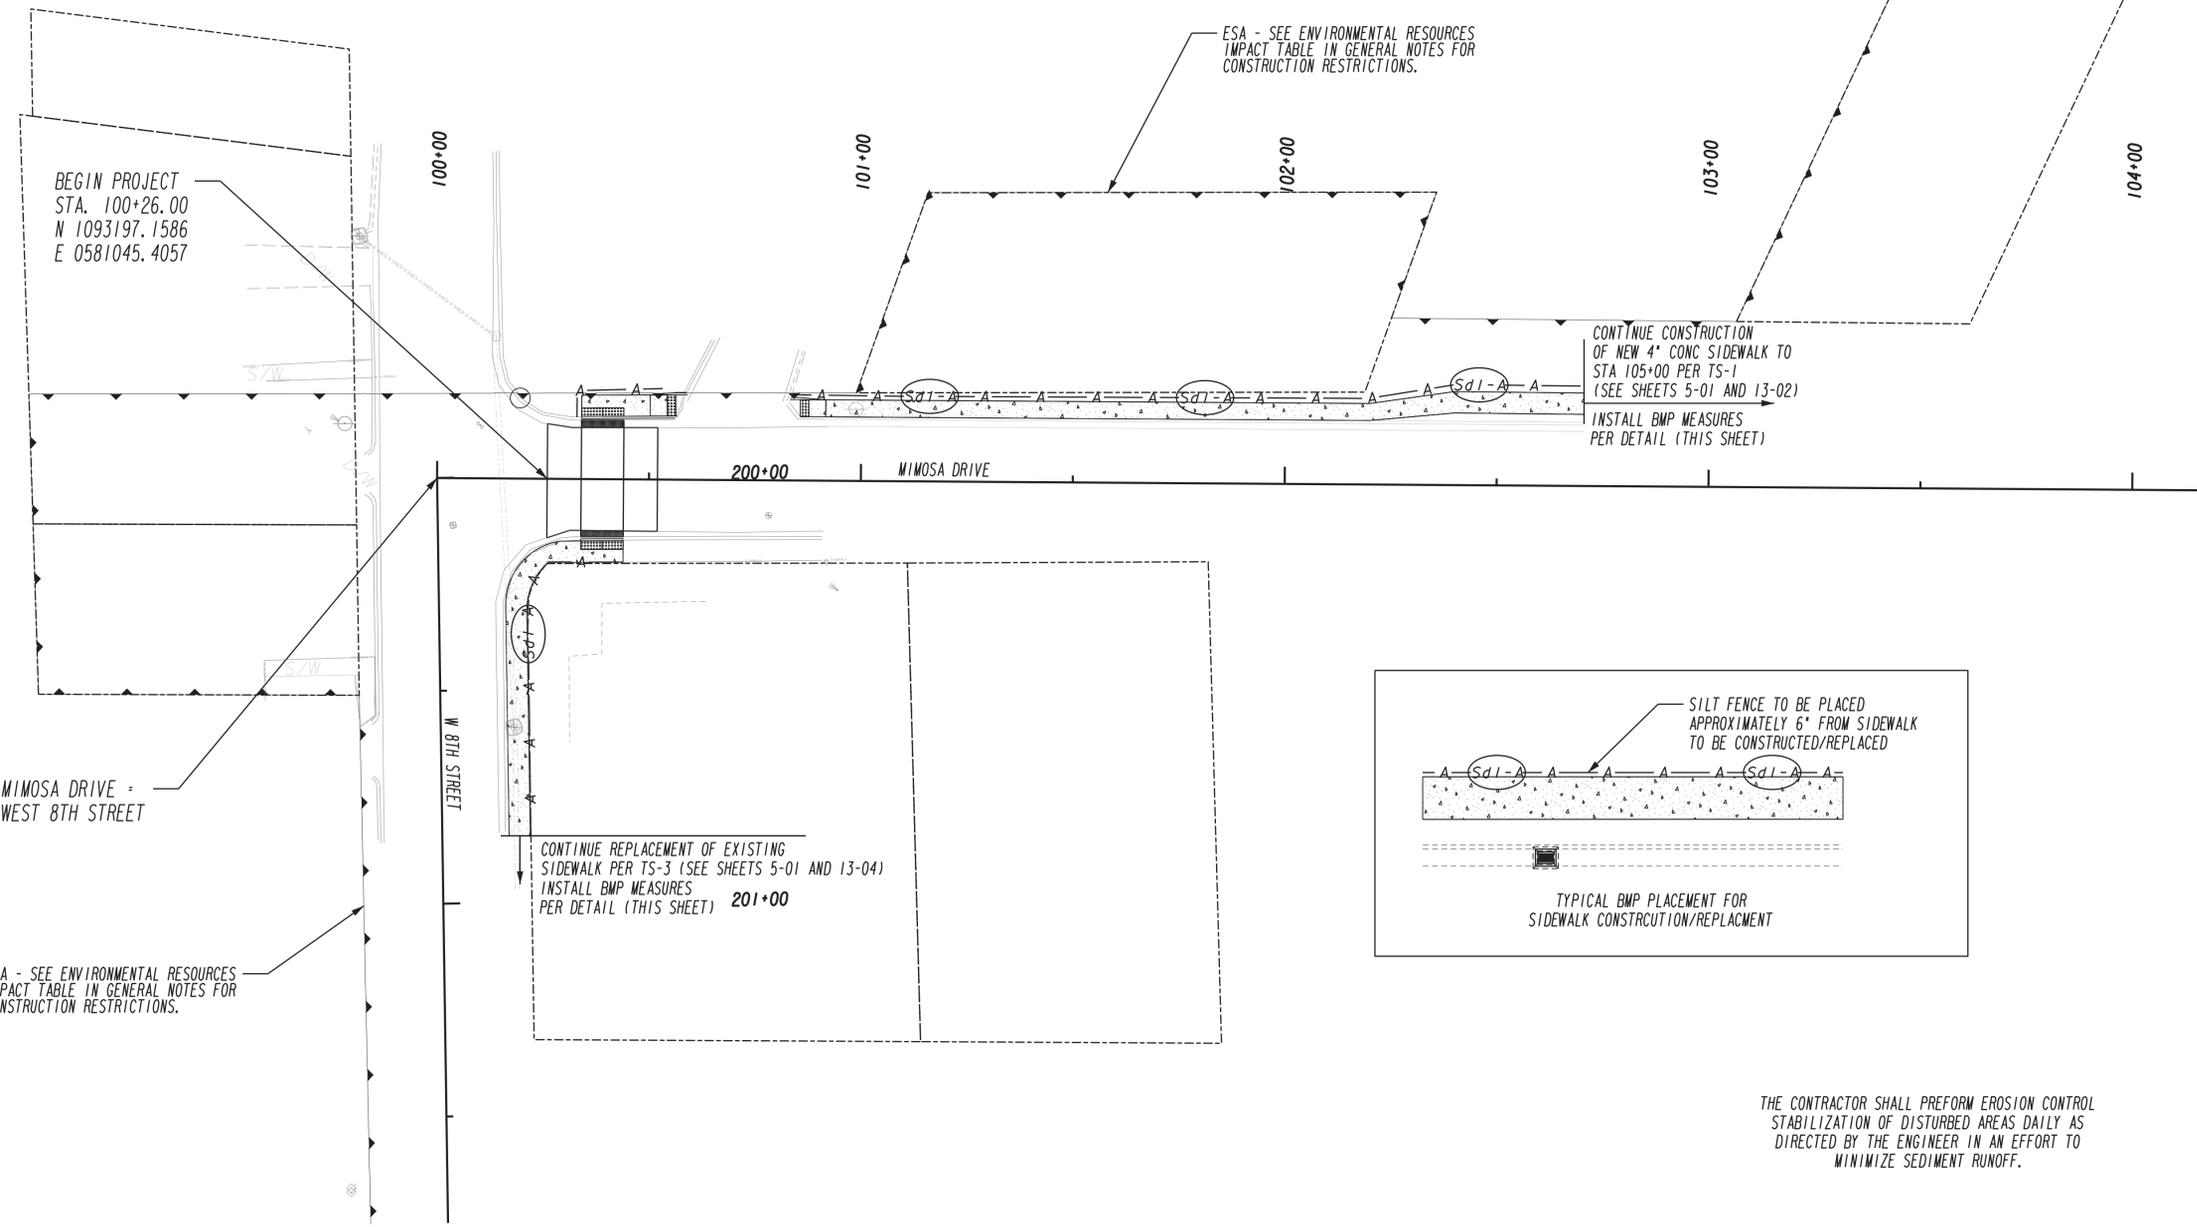

ESA - SEE ENVIRONMENTAL RESOURCES IMPACT TABLE IN GENERAL NOTES FOR CONSTRUCTION RESTRICTIONS.

CONTINUE CONSTRUCTION OF NEW 4" CONC SIDEWALK TO STA 105+00 PER TS-1 (SEE SHEETS 5-01 AND 13-02)  
 INSTALL BMP MEASURES PER DETAIL (THIS SHEET)

BEGIN PROJECT  
 STA. 100+26.00  
 N 1093197.1586  
 E 0581045.4057

STA. 100+00.00 MIMOSA DRIVE =  
 STA. 200+00.00 WEST 8TH STREET

CONTINUE REPLACEMENT OF EXISTING SIDEWALK PER TS-3 (SEE SHEETS 5-01 AND 13-04)  
 INSTALL BMP MEASURES PER DETAIL (THIS SHEET) 201+00


ESA - SEE ENVIRONMENTAL RESOURCES IMPACT TABLE IN GENERAL NOTES FOR CONSTRUCTION RESTRICTIONS.

THE CONTRACTOR SHALL PERFORM EROSION CONTROL STABILIZATION OF DISTURBED AREAS DAILY AS DIRECTED BY THE ENGINEER IN AN EFFORT TO MINIMIZE SEDIMENT RUNOFF.

PROPERTY AND EXISTING R/W LINE	---
REQUIRED R/W LINE	---
CONSTRUCTION LIMITS	---C---F---
EASEMENT FOR CONSTR & MAINTENANCE OF SLOPES	[Hatched Box]
EASEMENT FOR CONSTR OF SLOPES	[Hatched Box]
EASEMENT FOR CONSTR OF DRIVES	[Hatched Box]

BEGIN LIMIT OF ACCESS.....BLA  
 END LIMIT OF ACCESS.....ELA  
 LIMIT OF ACCESS  
 REQ'D R/W & LIMIT OF ACCESS

**Kimley-Horn and Associates, Inc.**  
 Engineering, Planning, and Environmental Consultants  
 817 W. Peachtree Street NW, Suite 601  
 Atlanta, GA 30308

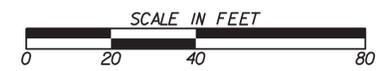

REVISION DATES	

STATE OF GEORGIA  
 DEPARTMENT OF TRANSPORTATION  
 OFFICE: PROGRAM DELIVERY  
**BMP LOCATION DETAILS**

MIMOSA DRIVE

DRAWING No.  
**54-01**