


APPROVED PRELIMINARY LAYOUT
 REVISED ALTERNATE 3
 STP-0000-00(399), FAYETTE
 PI NO. 0000399

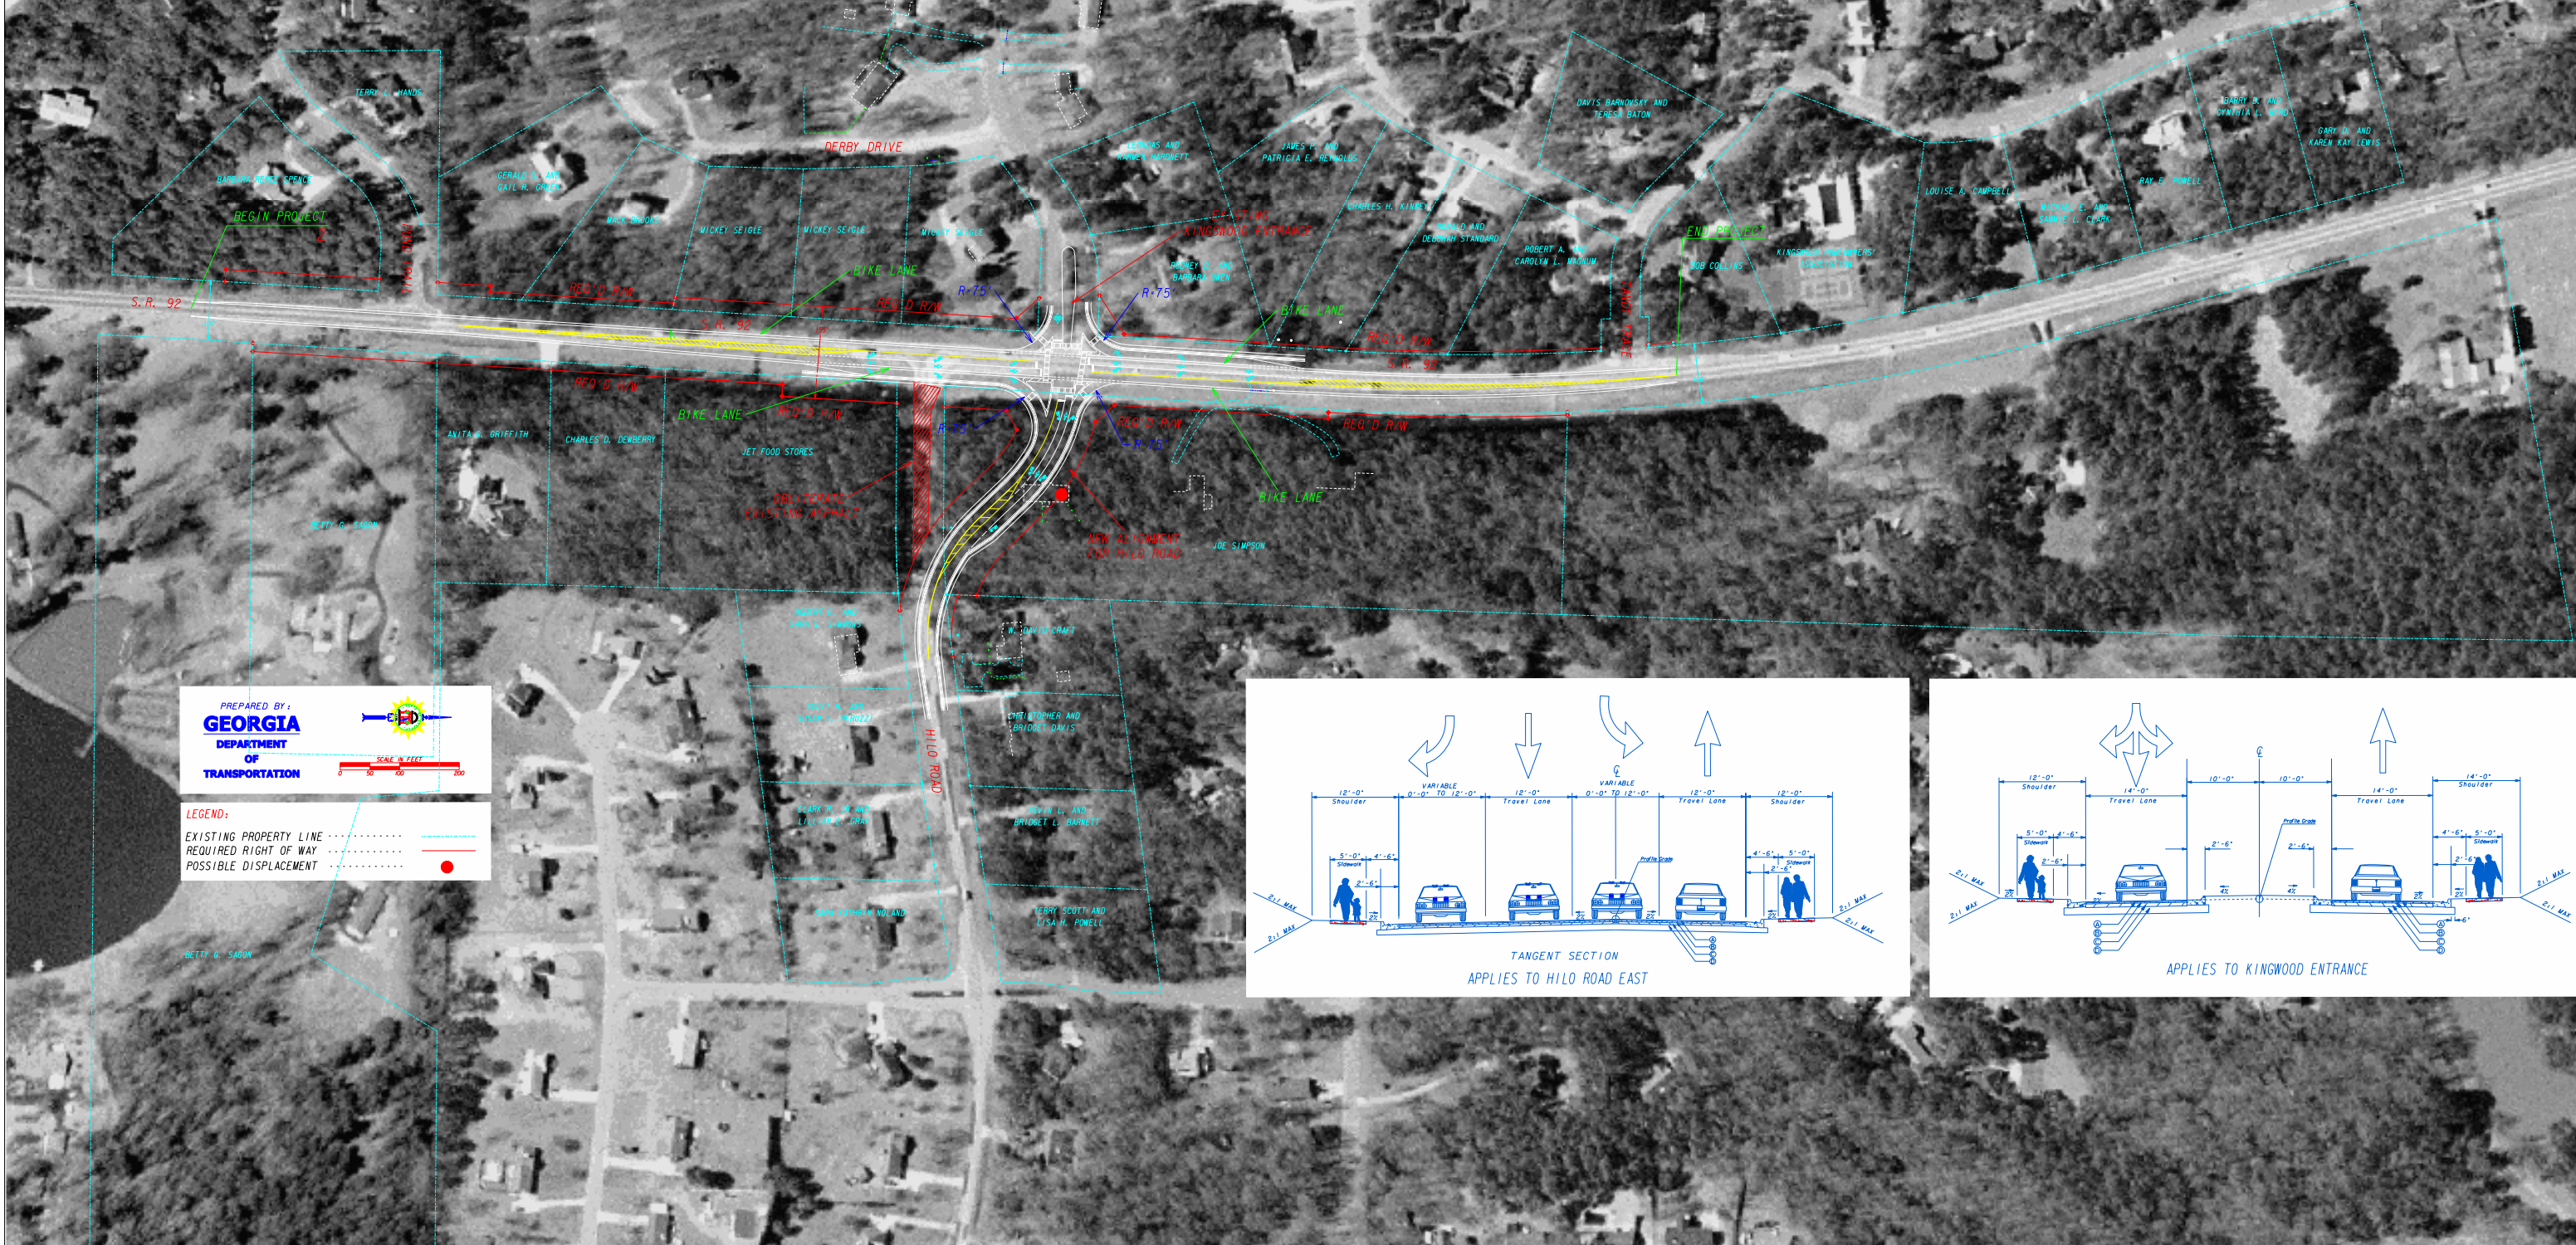

PREPARED BY:
GEORGIA
 DEPARTMENT
 OF
TRANSPORTATION

SCALE: 1"=50'

LEGEND:
 EXISTING PROPERTY LINE
 REQUIRED RIGHT OF WAY
 POSSIBLE DISPLACEMENT

