


STP-0001-00(818)
 PI 0001818
 SPALDING COUNTY
 CONCEPT LAYOUT (NOV 2006)

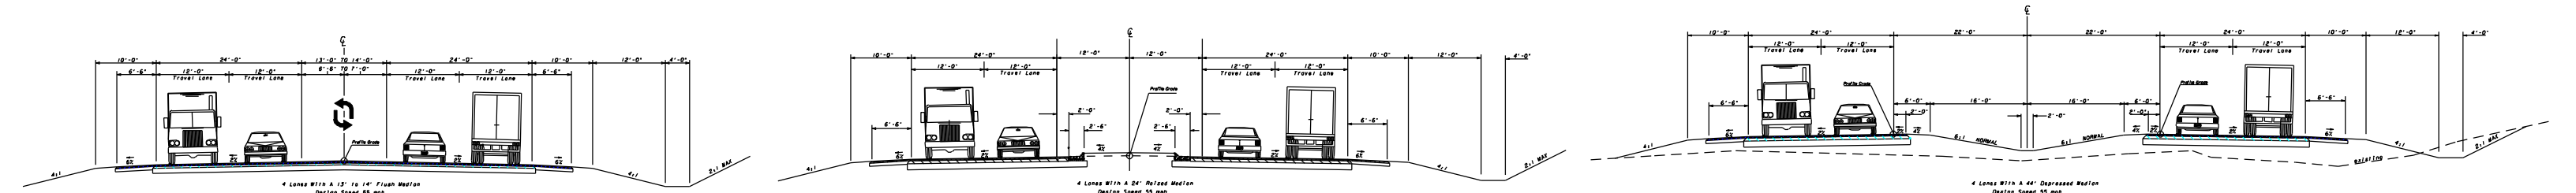

LEGEND			
—	PROPOSED ROW	—	PROPOSED RAISED MEDIAN AND TRAFFIC ISLAND
—	PROPOSED TRAVEL LANES	—	PROPOSED DETOUR ROAD
—	PROPOSED PAVED SHOULDERS	—	INTERSECTION IMPROVEMENT UNDER CONSTRUCTION
—	PROPOSED BRIDGE & TEMPORARY RR CROSSING	—	EXISTING ROW & PROPERTY LINES
(R)	RESIDENTIAL RELOCATION		