



GLENWOOD ROAD
TYPICAL SECTION 1

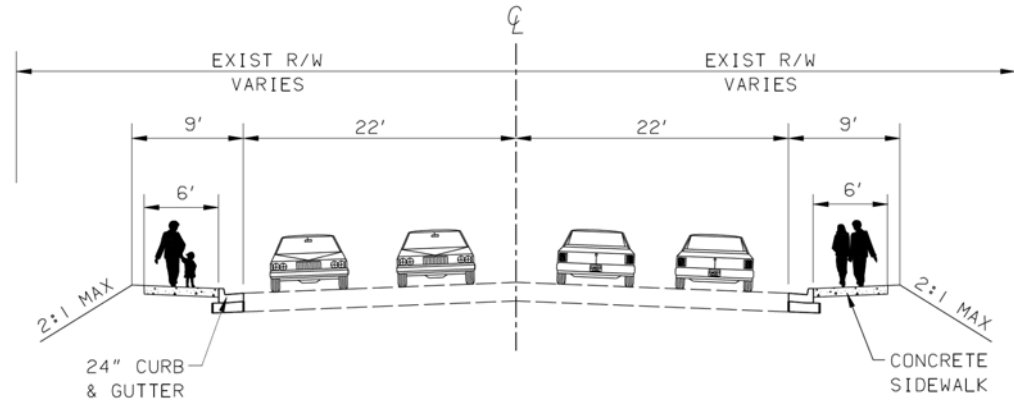

GLENWOOD ROAD
TYPICAL SECTION 2

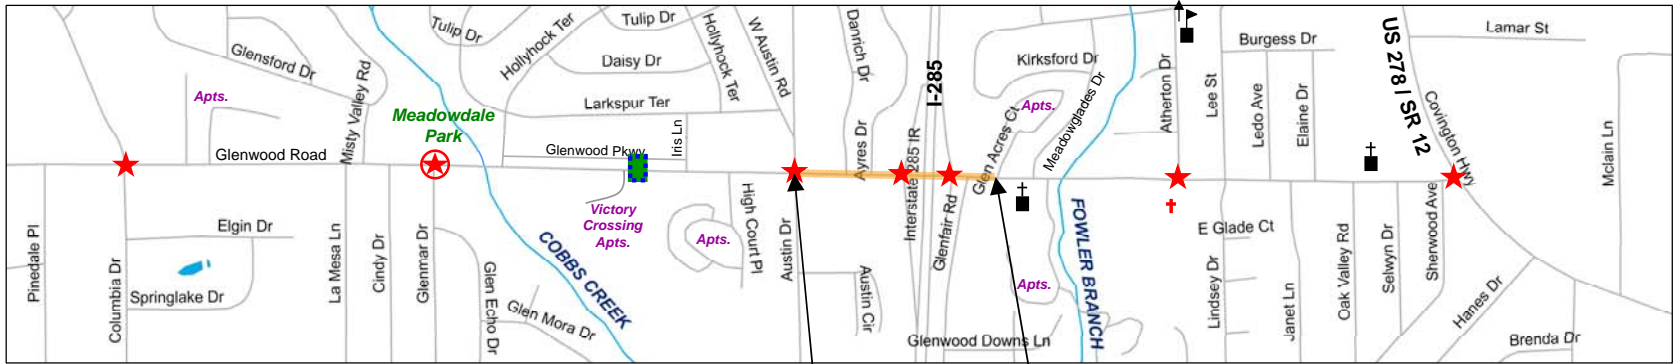

Limits of Project
CSNHS-M002-00(824)



Legend

- ★ - Existing Signal
- ★ (with red border) - Existing Signal to be upgraded (Proj # CSSTP-0007-00(675))
- ★ (with red border and star) - Signal Warranted/Approved
- (green) - Proposed Midblock Pedestrian Crossing
- (black) - School
- ⊕ (red) - Cemetery
- ⊕ (black) - Church




Glenwood Road Pedestrian Facilities
STP00-0002-00(415), P.I. No. 0002415
DeKalb County, Georgia

Pedestrian Crossings and Signals

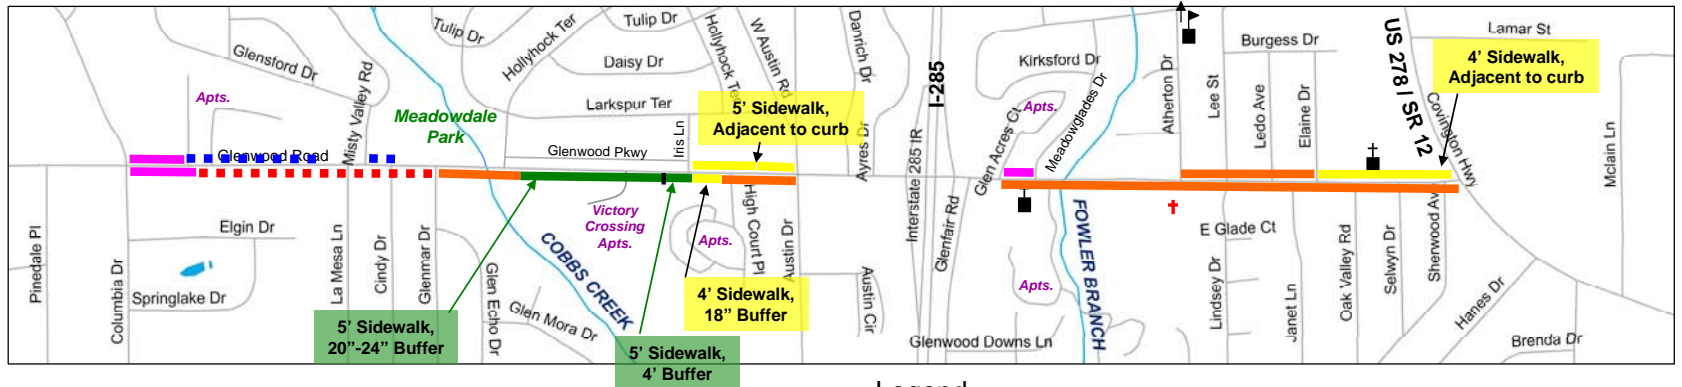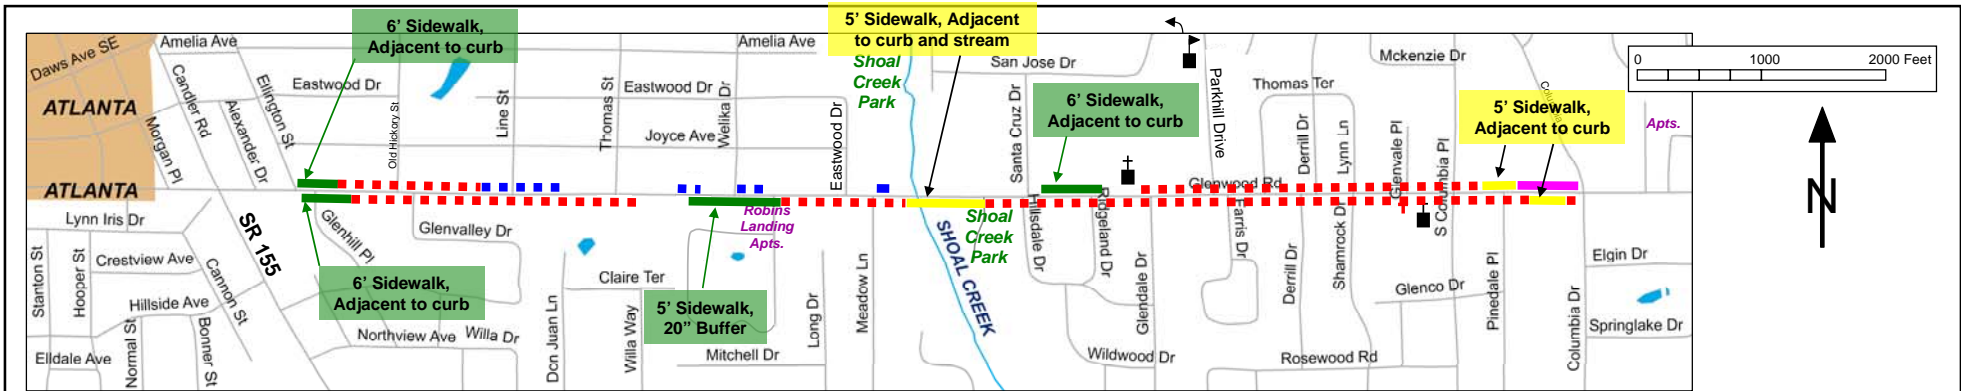

Legend

- Sidewalk width reasonably meets ADA, GDOT
18" min. buffer, 5' min sidewalk OR 6' sidewalk adjacent to curb
- Sidewalk width likely meets ADA, possibly not GDOT
4' to 5' sidewalk, adjacent to curb, or 4' sidewalk w/ buffer
- Sidewalk width likely does not meet ADA
18" to 24" buffer, 3.5' to 4' sidewalk
- Sidewalk width does not meet ADA
3' to 3.5' sidewalk, adjacent to curb
- Well Worn Foot Path
- Slightly Worn Foot Path

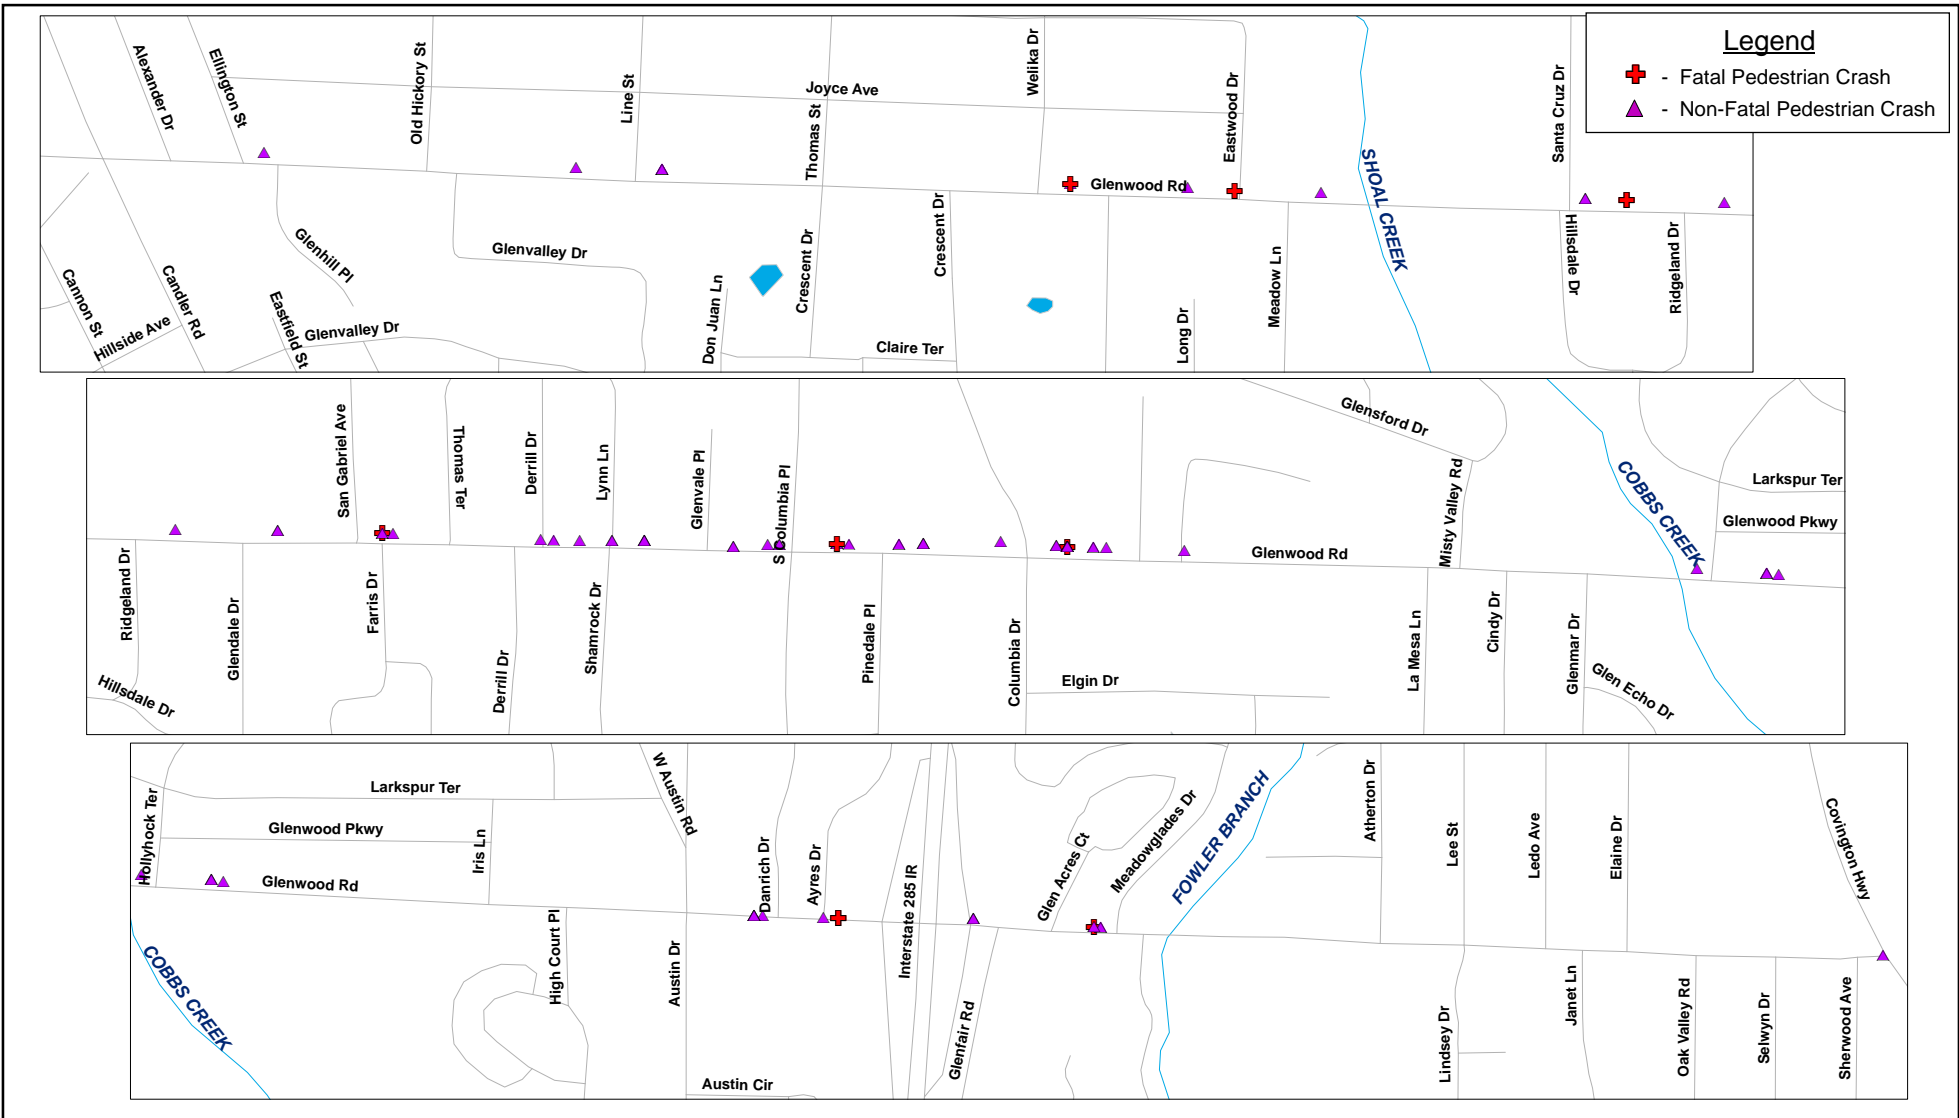

Legend

- + - Fatal Pedestrian Crash
- ▲ - Non-Fatal Pedestrian Crash

McGee Partners



Glenwood Road Pedestrian Facilities
STP00-0002-00(415), P.I. No. 0002415
DeKalb County, Georgia

Pedestrian Crash Locations
2000 - 2006