



P. I. NO. 0002868 PANOLA ROAD AT I-20
 FROM FAIRINGTON RD TO SNAPPINGER WOODS DR
 ALTERNATIVE 3: DIVERGING DIAMOND
 INTERCHANGE, NEW BRIDGE (PREFERRED)

DATE : 03/05/2019

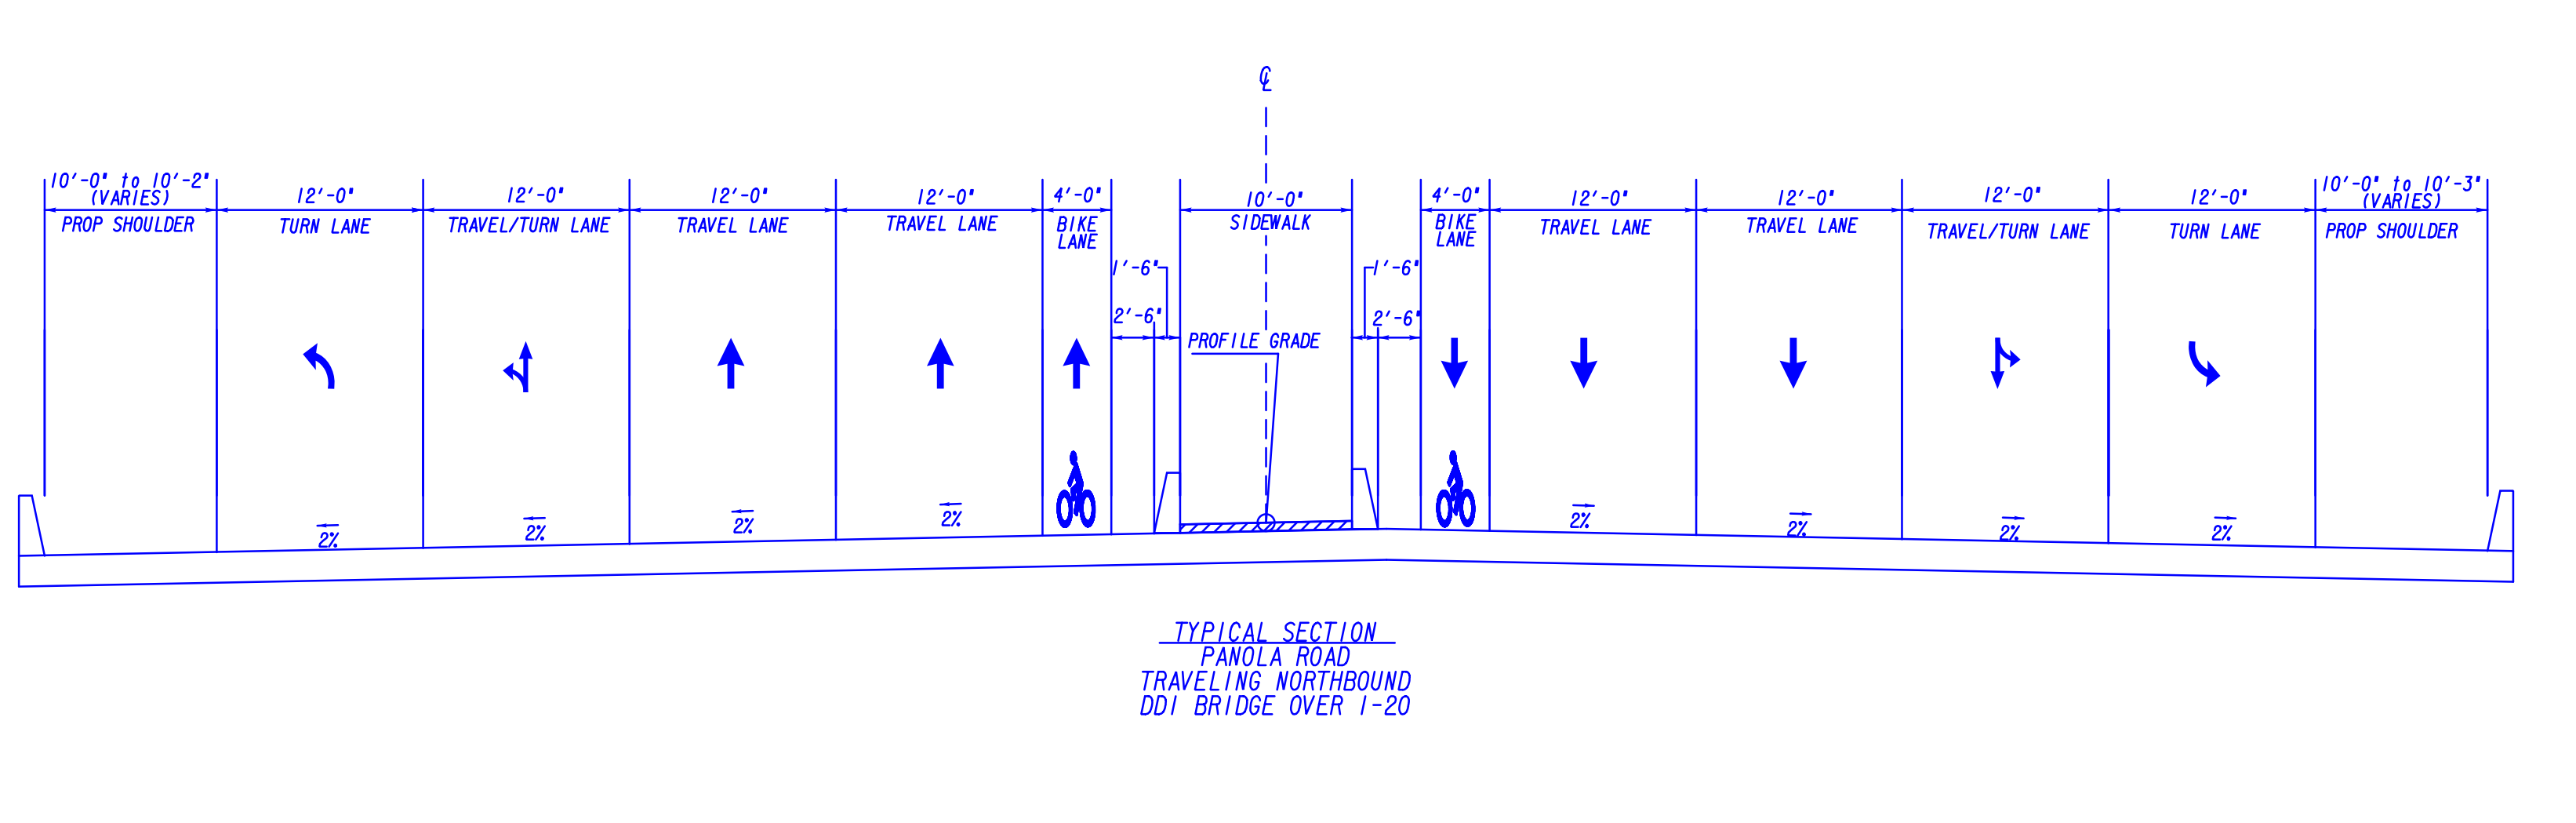


BEGIN GDOT PROJECT
 PI# 0002868

END GDOT PROJECT
 PI# 0002868

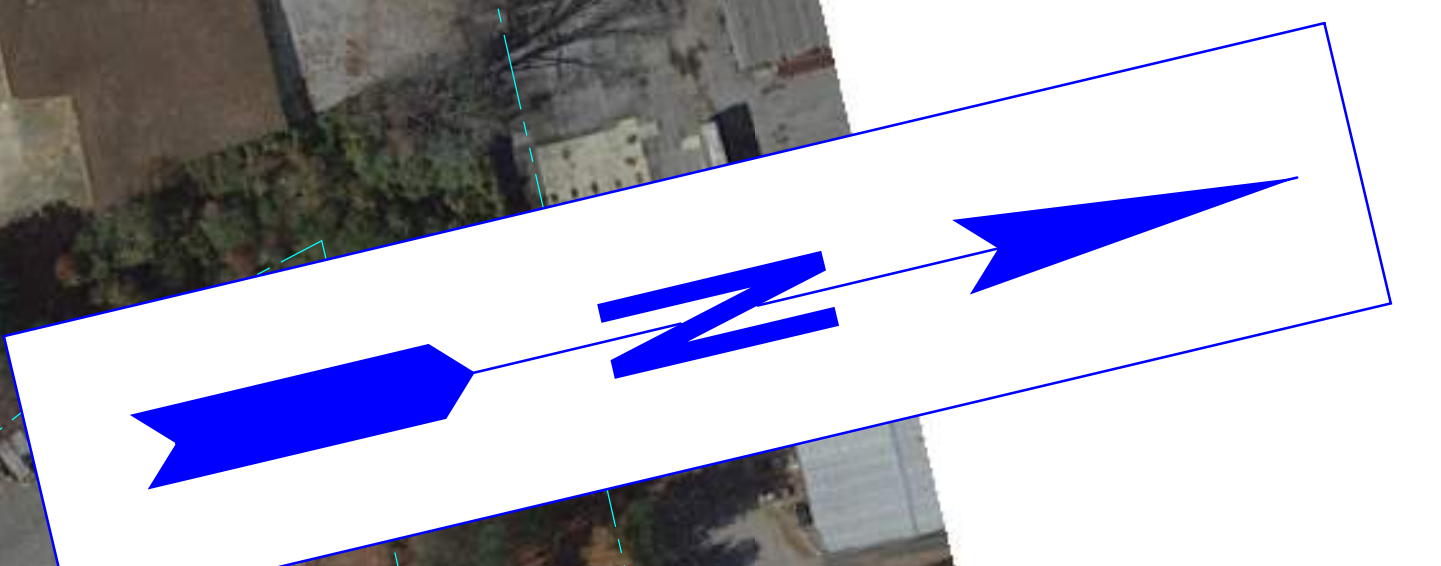

WOLVERTON
 Engineering Solutions You Can Trust
 6745 Sugarloaf Parkway • Suite 100 • Duluth, Georgia 30097
 Phone: 770-447-8999
 www.wolvertoninc.com

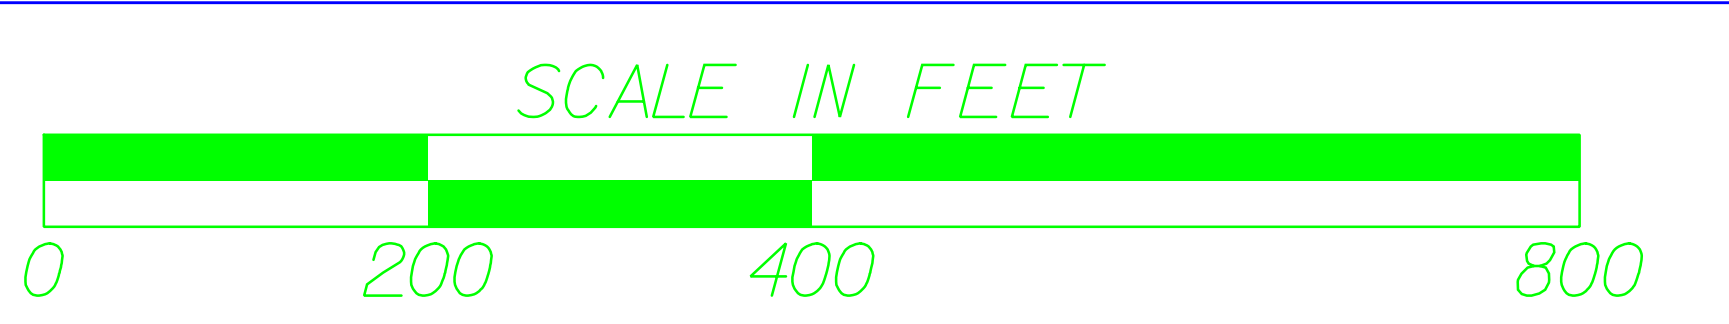

- LEGEND**
- PROPOSED PAVEMENT
 - CONCRETE MEDIAN
 - SIDEWALK
 - APPROACH SLAB
 - BRIDGE
 - PROPOSED EDGE OF PAVEMENT
 - PROPOSED SHOULDER LINE
 - ESA / CULTURAL RESOURCE
 - EXISTING TRAFFIC SIGNAL
 - POTENTIAL DISPLACEMENT
 - REQUIRED RIGHT OF WAY
 - CONSTRUCTION FILL LIMIT
 - CONSTRUCTION CUT LIMIT
 - LIMIT OF ACCESS
 - PROPOSED DRIVEWAY EASEMENT
 - PROPOSED EASEMENT

