



TYPICAL SECTION NO.1  
 OLD WEST LAHTROP AVENUE TO WEST OF I-516  
 EAST OF I-516 TO EAST OF FELL STREET  
 SCARBOROUGH STREET TO EAST LATHROP AVENUE

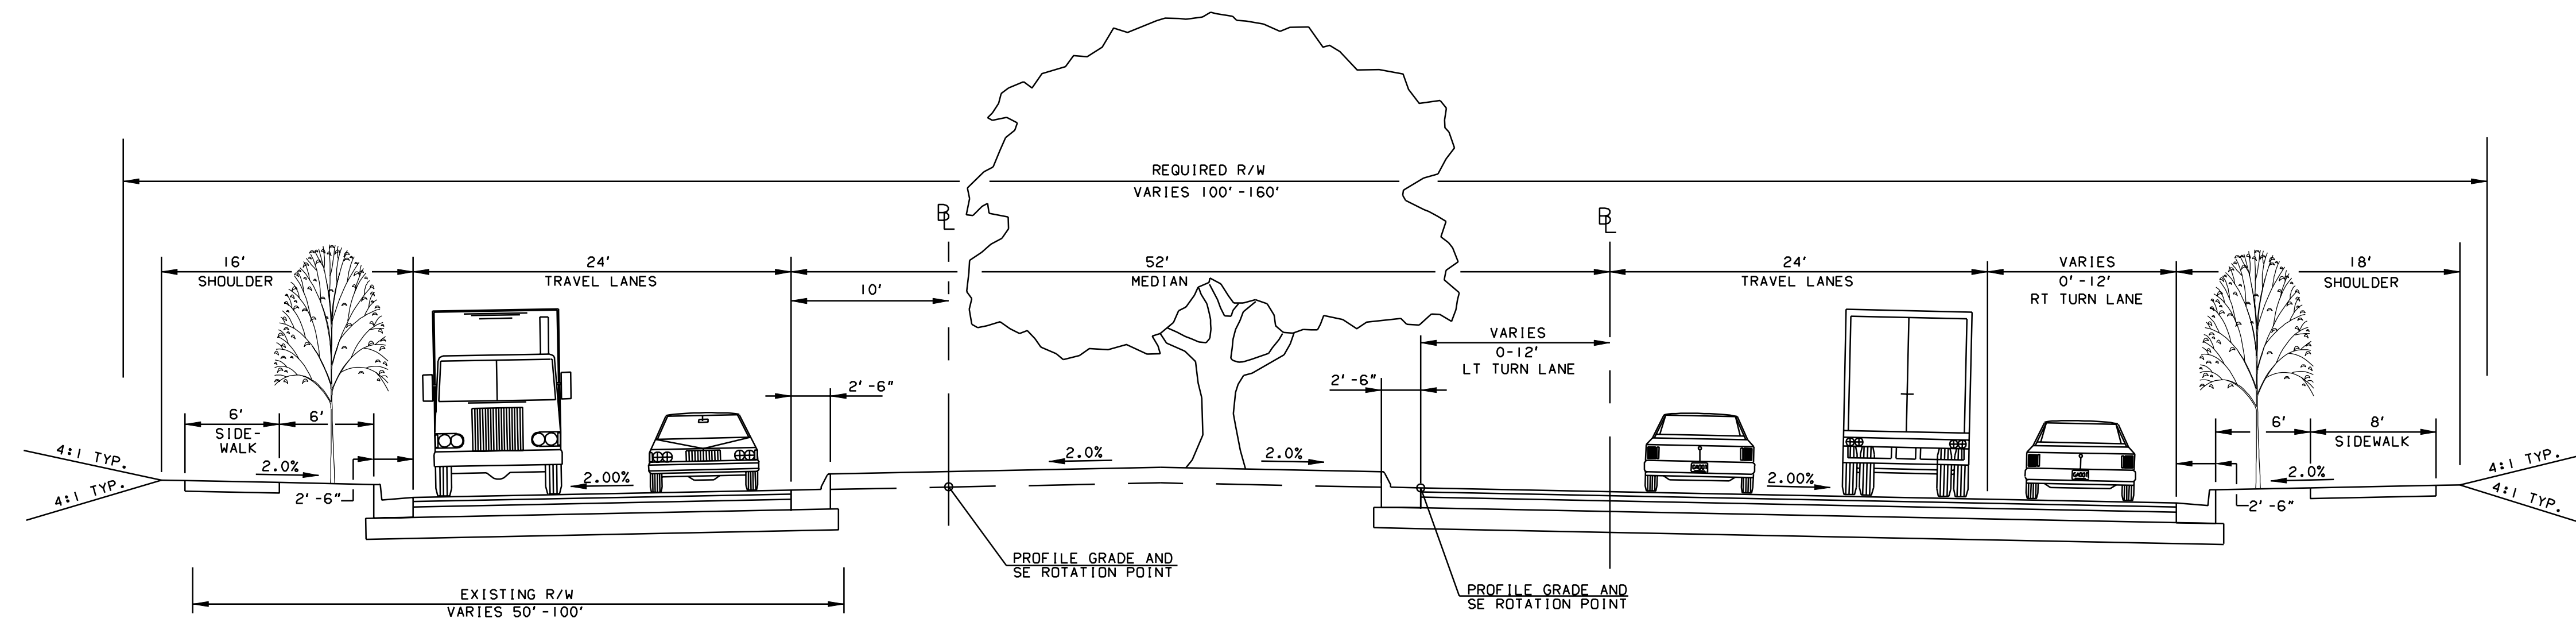

TYPICAL SECTION NO.2  
 EAST OF FELL STREET TO WEST STREET

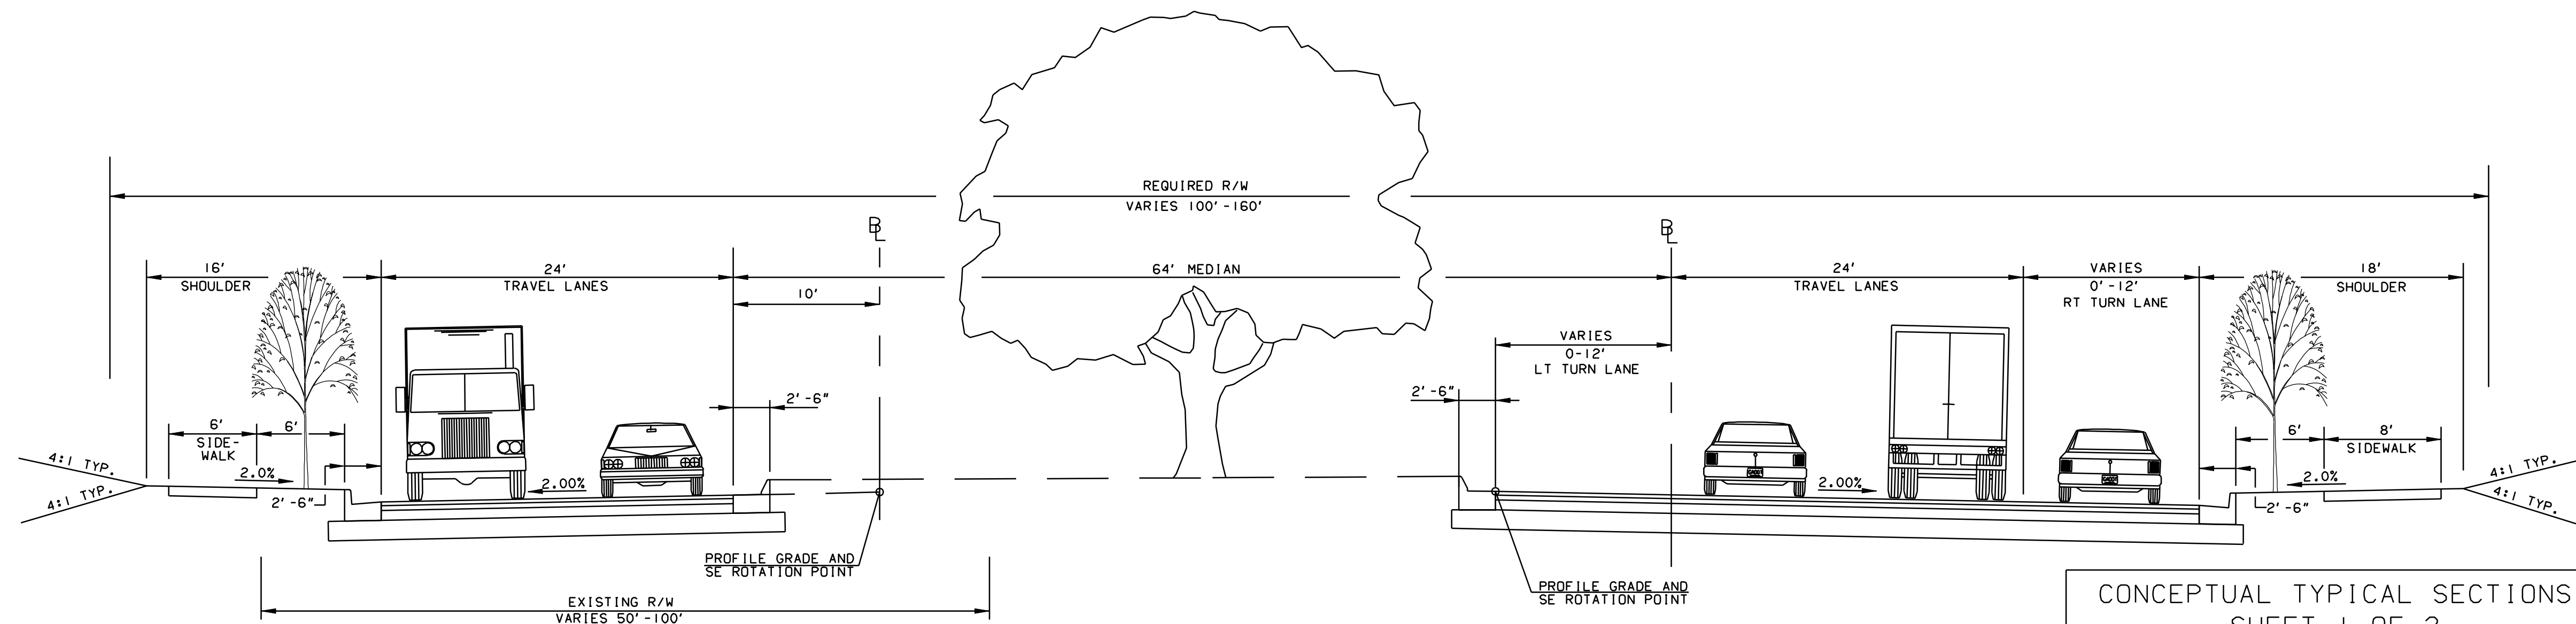

TYPICAL SECTION NO.3  
 WEST STREET TO SCARBOROUGH STREET

NOTE:  
 TYPICAL SECTIONS ILLUSTRATING TURN LANES  
 ALSO APPLY TO OPPOSITE-HAND SECTIONS.  
 SEE LAYOUT FOR LOCATIONS.

CONCEPTUAL TYPICAL SECTIONS  
 SHEET 1 OF 2  
 WEST BAY STREET IMPROVEMENTS  
 ALTERNATE C-2  
 PROJECT NO. NHS-0002-00(923)  
 PI 0002923

N.T.S.