


BAY STREET UNDER I-516 MAINLINE BRIDGES

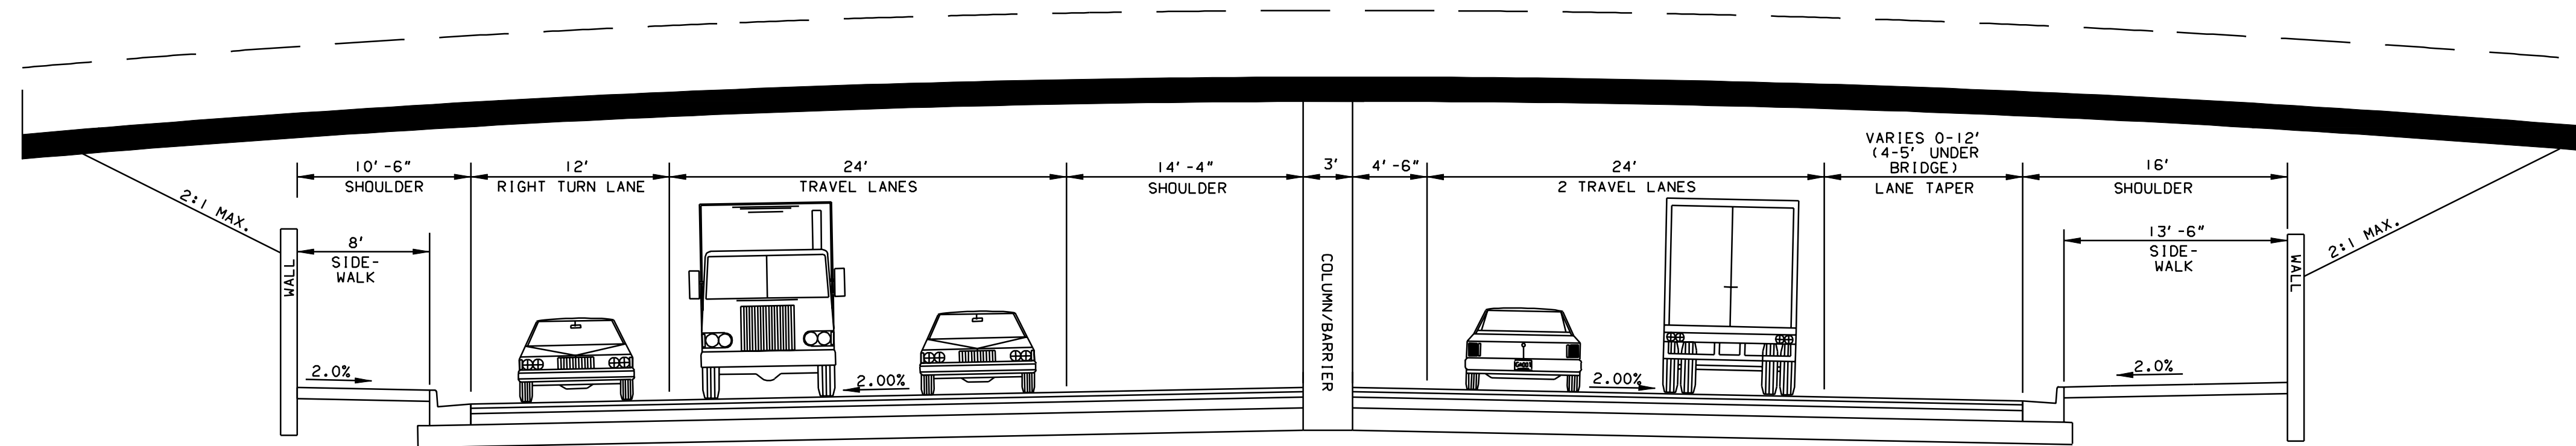

BAY STREET UNDER NB RAMP TO W. LATHROP AVENUE

CONCEPTUAL TYPICAL SECTIONS
 SHEET 2 OF 2
 WEST BAY STREET IMPROVEMENTS
 ALTERNATE C-2
 PROJECT NO. NHS-0002-00(923)
 PI 0002923

N.T.S.