


LEGEND			
	HISTORIC RESOURCES		LIMITS
	STREAMS/WETLANDS		EXISTING PAVEMENT
	REQUIRED RIGHT-OF-WAY (R/W)		PROPOSED PAVEMENT
	DRIVEWAY EASEMENT		PAVED MEDIAN
	PERMANENT EASEMENT		GRASSED MEDIAN
	POTENTIAL DISPLACEMENT		CURB AND GUTTER
	EXIST. PROPERTY & R/W		SIDEWALK
			WALL/BARRIER
	GUARDRAIL		CEMETERY
	SCHOOL		CHURCH
	EXISTING TRAFFIC SIGNAL		PROPOSED TRAFFIC SIGNAL
	POTENTIAL POND		

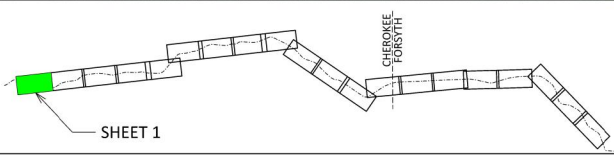


**Georgia Department of Transportation**  
**AECOM**

**SR20**  
 IMPROVEMENTS  
 CANTON TO CLUMMING


SR 20 - CORRIDOR IMPROVEMENTS  
 PROPOSED ALIGNMENT

SCALE IN FEET  
 0 100 200

SHEET 1

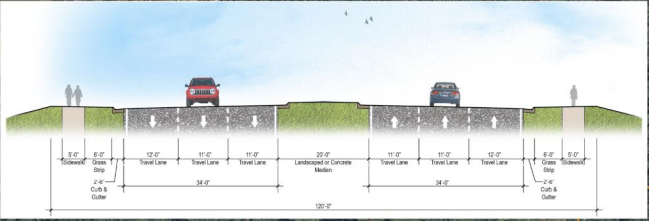

LEGEND			
	HISTORIC RESOURCES		LIMITS
	STREAMS/WETLANDS		EXISTING PAVEMENT
	REQUIRED RIGHT-OF-WAY (R/W)		PROPOSED PAVEMENT
	DRIVEWAY EASEMENT		PAVED MEDIAN
	PERMANENT EASEMENT		GRASSED MEDIAN
	POTENTIAL DISPLACEMENT		CURB AND GUTTER
	EXIST. PROPERTY & R/W		SIDEWALK
			WALL/BARRIER
	GUARDRAIL		FLUSH MEDIAN
	CEMETERY		POTENTIAL POND
	SCHOOL		CHURCH
	EXISTING TRAFFIC SIGNAL		POTENTIAL POND
	POTENTIAL POND		CHURCH
	CHURCH		POTENTIAL POND
	POTENTIAL POND		CHURCH
	CHURCH		POTENTIAL POND

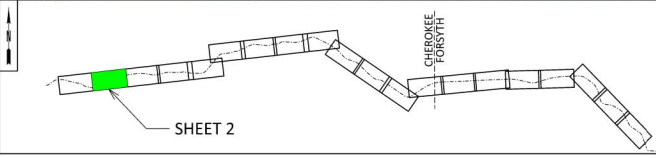


**Georgia Department of Transportation**  
**AECOM**

**SR20**  
 IMPROVEMENTS  
 CANTON TO CLIMBING

**SR 20 - CORRIDOR IMPROVEMENTS PROPOSED ALIGNMENT**


SCALE IN FEET  
 0 100 200 300

SHEET 2

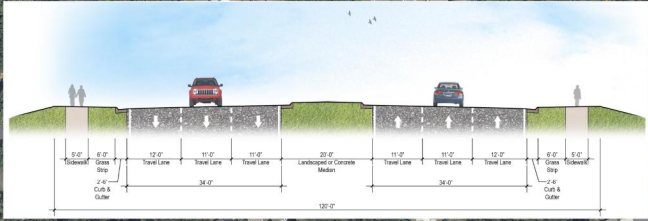

**LEGEND**

- |                             |                   |                         |
|-----------------------------|-------------------|-------------------------|
| HISTORIC RESOURCES          | LIMITS            | GUARDRAIL               |
| STREAMS/WETLANDS            | EXISTING PAVEMENT | CEMETERY                |
| REQUIRED RIGHT-OF-WAY (R/W) | PROPOSED PAVEMENT | SCHOOL                  |
| DRIVEWAY EASEMENT           | PAVED MEDIAN      | CHURCH                  |
| PERMANENT EASEMENT          | GRASSED MEDIAN    | EXISTING TRAFFIC SIGNAL |
| POTENTIAL DISPLACEMENT      | CURB AND GUTTER   | POTENTIAL POND          |
| EXIST. PROPERTY & R/W       | SIDEWALK          |                         |
|                             | WALL/BARRIER      |                         |

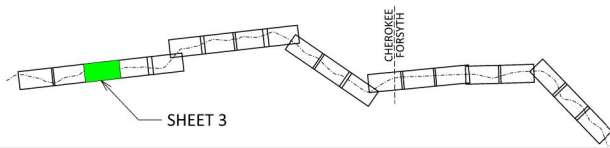

**GA DOT**  
Georgia Department of Transportation

**AECOM**


**SR20**  
IMPROVEMENTS  
CANTON TO CUMMING

SR 20 - CORRIDOR IMPROVEMENTS  
PROPOSED ALIGNMENT




SHEET 3

SHADY LANE NEIGHBORHOOD

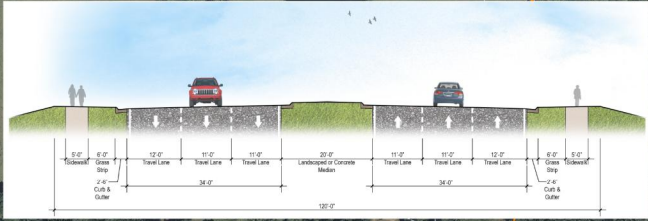

LEGEND	
	HISTORIC RESOURCES
	STREAMS/WETLANDS
	REQUIRED RIGHT-OF-WAY (R/W)
	DRIVEWAY EASEMENT
	PERMANENT EASEMENT
	POTENTIAL DISPLACEMENT
	EXIST. PROPERTY & R/W
	LIMITS
	EXISTING PAVEMENT
	PROPOSED PAVEMENT
	PAVED MEDIAN
	GRASSED MEDIAN
	CURB AND GUTTER
	SIDEWALK
	WALL/BARRIER
	GUARDRAIL
	CEMETERY
	SCHOOL
	CHURCH
	EXISTING TRAFFIC SIGNAL
	POTENTIAL POND

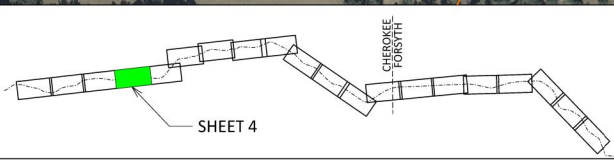



**Georgia Department of Transportation**  
**AECOM**

**SR20**  
 IMPROVEMENTS  
 CANTON TO CUMMING

SR 20 - CORRIDOR IMPROVEMENTS  
 PROPOSED ALIGNMENT


SCALE IN FEET  
 0 100 200

SHEET 4

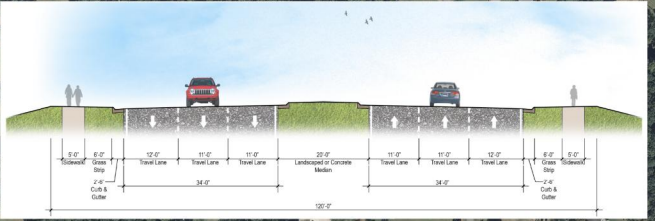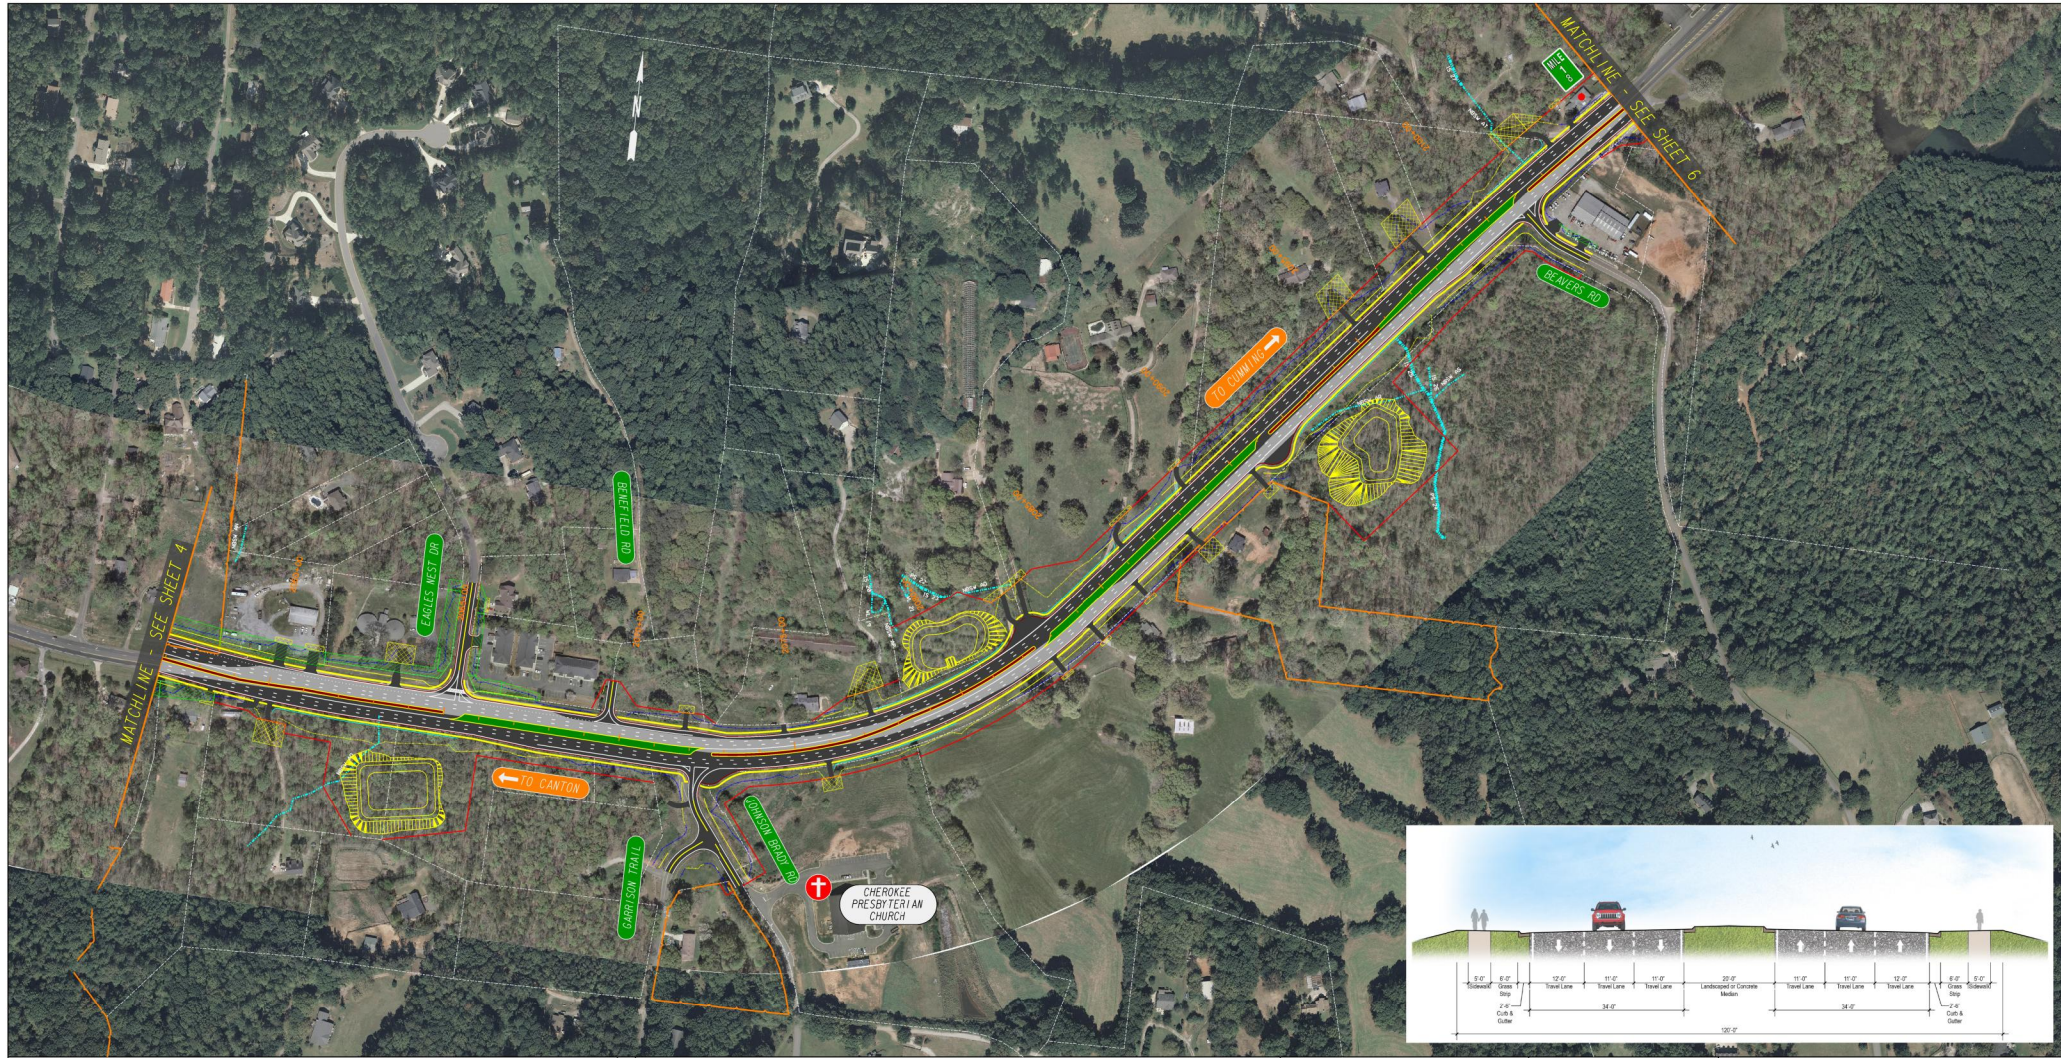

**LEGEND**

HISTORIC RESOURCES	LIMITS	GUARDRAIL
STREAMS/WETLANDS	EXISTING PAVEMENT	CEMETERY
REQUIRED RIGHT-OF-WAY (R/W)	PROPOSED PAVEMENT	SCHOOL
DRIVEWAY EASEMENT	PAVED MEDIAN	CHURCH
PERMANENT EASEMENT	GRASSED MEDIAN	EXISTING TRAFFIC SIGNAL
POTENTIAL DISPLACEMENT	CURB AND GUTTER	POTENTIAL POND
EXIST. PROPERTY & R/W	SIDEWALK	WALL/BARRIER

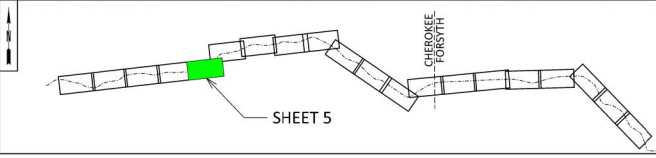

**Georgia Department of Transportation**  
  
**AECOM**

**SR20**  
 IMPROVEMENTS  
 CANTON TO CLIMMING

**SR 20 - CORRIDOR IMPROVEMENTS  
 PROPOSED ALIGNMENT**

SCALE IN FEET  
 0 100 200

SHEET 5