


LEGEND



- | | | |
|-----------------------------|-------------------|-------------------------|
| HISTORIC RESOURCES | LIMITS | GUARDRAIL |
| STREAMS/WETLANDS | EXISTING PAVEMENT | CEMETERY |
| REQUIRED RIGHT-OF-WAY (R/W) | PROPOSED PAVEMENT | SCHOOL |
| DRIVEWAY EASEMENT | PAVED MEDIAN | CHURCH |
| PERMANENT EASEMENT | GRASSED MEDIAN | EXISTING TRAFFIC SIGNAL |
| POTENTIAL DISPLACEMENT | CURB AND GUTTER | POTENTIAL POND |
| EXIST. PROPERTY & R/W | SIDEWALK | FLUSH MEDIAN |
| | WALL/BARRIER | |




SR 20 - CORRIDOR IMPROVEMENTS
PROPOSED ALIGNMENT

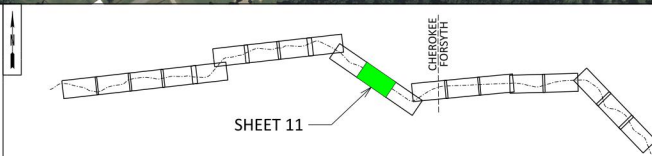

SHEET 11

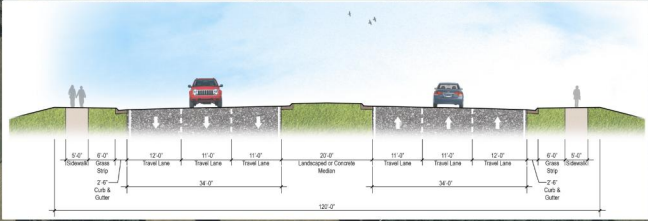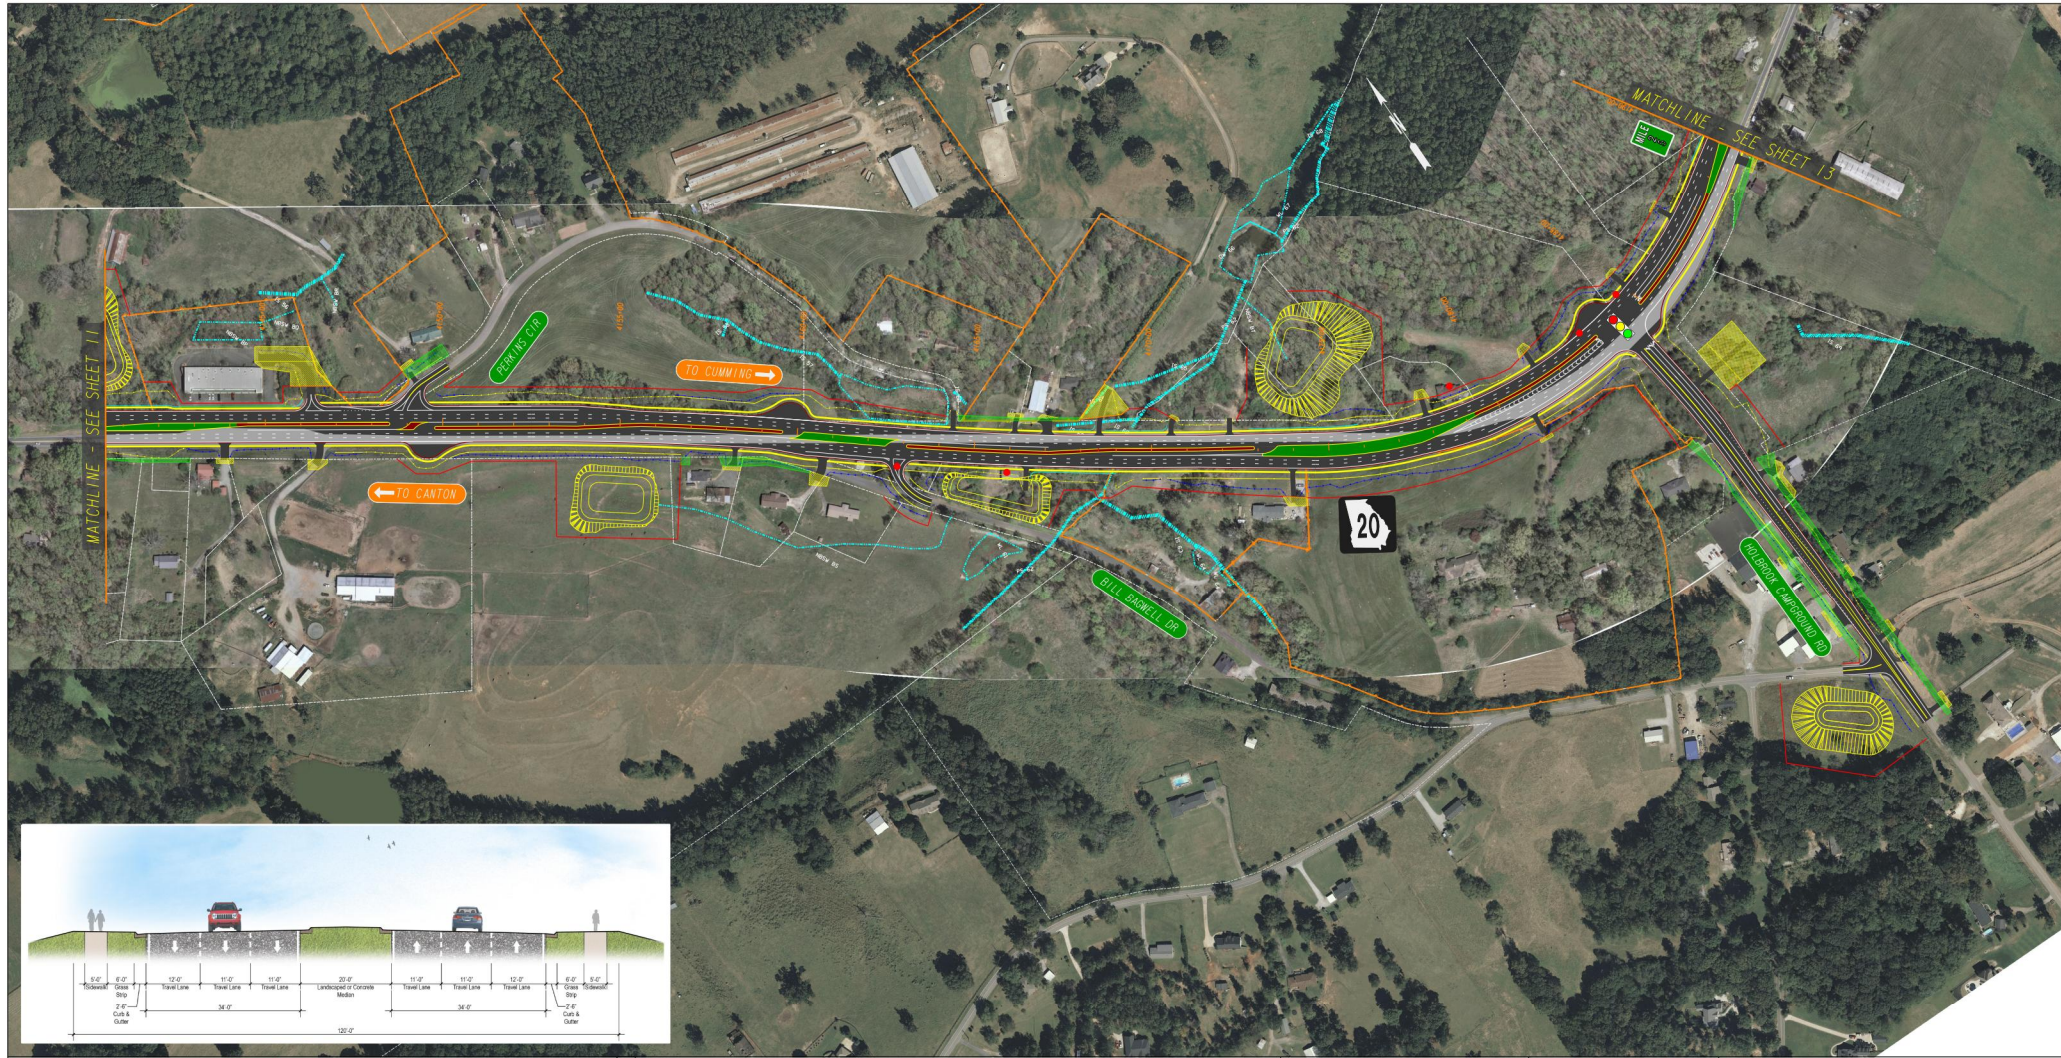

LEGEND			
	HISTORIC RESOURCES		LIMITS
	STREAMS/WETLANDS		EXISTING PAVEMENT
	REQUIRED RIGHT-OF-WAY (R/W)		PROPOSED PAVEMENT
	DRIVEWAY EASEMENT		PAVED MEDIAN
	PERMANENT EASEMENT		GRASSED MEDIAN
	POTENTIAL DISPLACEMENT		CURB AND GUTTER
	EXIST. PROPERTY & R/W		SIDEWALK
			WALL/BARRIER
			GUARDRAIL
			CEMETERY
			SCHOOL
			CHURCH
			EXISTING TRAFFIC SIGNAL
			PROPOSED TRAFFIC SIGNAL (PENDING SIGNAL WARRANT APPROVAL)
			POTENTIAL POND

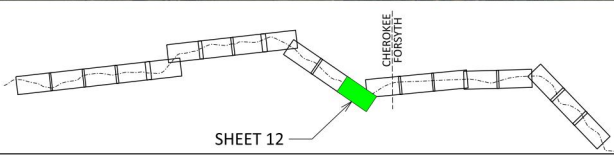


Georgia Department of Transportation

SR20
 IMPROVEMENTS
 CANTON TO CLUMMING


SR 20 - CORRIDOR IMPROVEMENTS
 PROPOSED ALIGNMENT

SCALE IN FEET
 0 100 200 300

SHEET 12

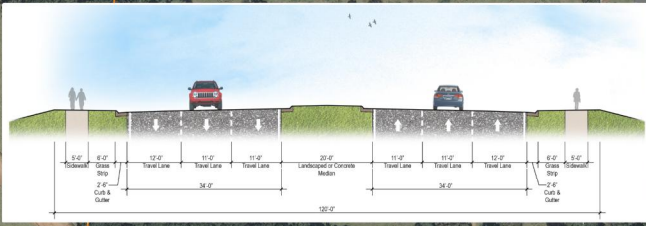

LEGEND		
	HISTORIC RESOURCES	
	STREAMS/WETLANDS	
	REQUIRED RIGHT-OF-WAY (R/W)	
	DRIVEWAY EASEMENT	
	PERMANENT EASEMENT	
	POTENTIAL DISPLACEMENT	
	EXIST. PROPERTY & R/W	
	LIMITS	
	EXISTING PAVEMENT	
	PROPOSED PAVEMENT	
	PAVED MEDIAN	
	GRASSED MEDIAN	
	CURB AND GUTTER	
	SIDEWALK	
	WALL/BARRIER	
	GUARDRAIL	
	CEMETERY	
	SCHOOL	
	CHURCH	
	EXISTING TRAFFIC SIGNAL	
	PROPOSED TRAFFIC SIGNAL (PENDING SIGNAL WARRANT APPROVAL)	
	POTENTIAL POND	

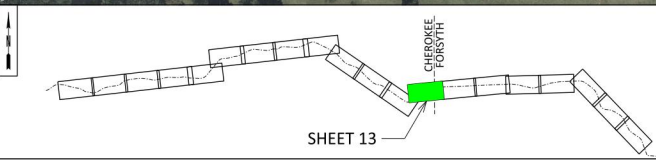



Georgia Department of Transportation
AECOM

SR20
 IMPROVEMENTS
 CANTON TO CLIMMING


SR 20 - CORRIDOR IMPROVEMENTS
 PROPOSED ALIGNMENT

SCALE IN FEET
 0 100 200

SHEET 13

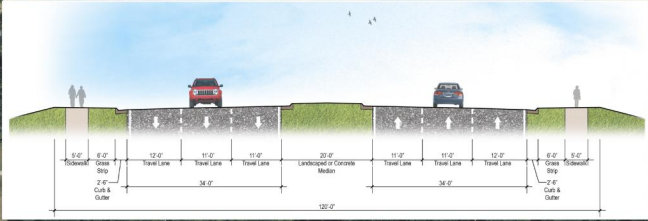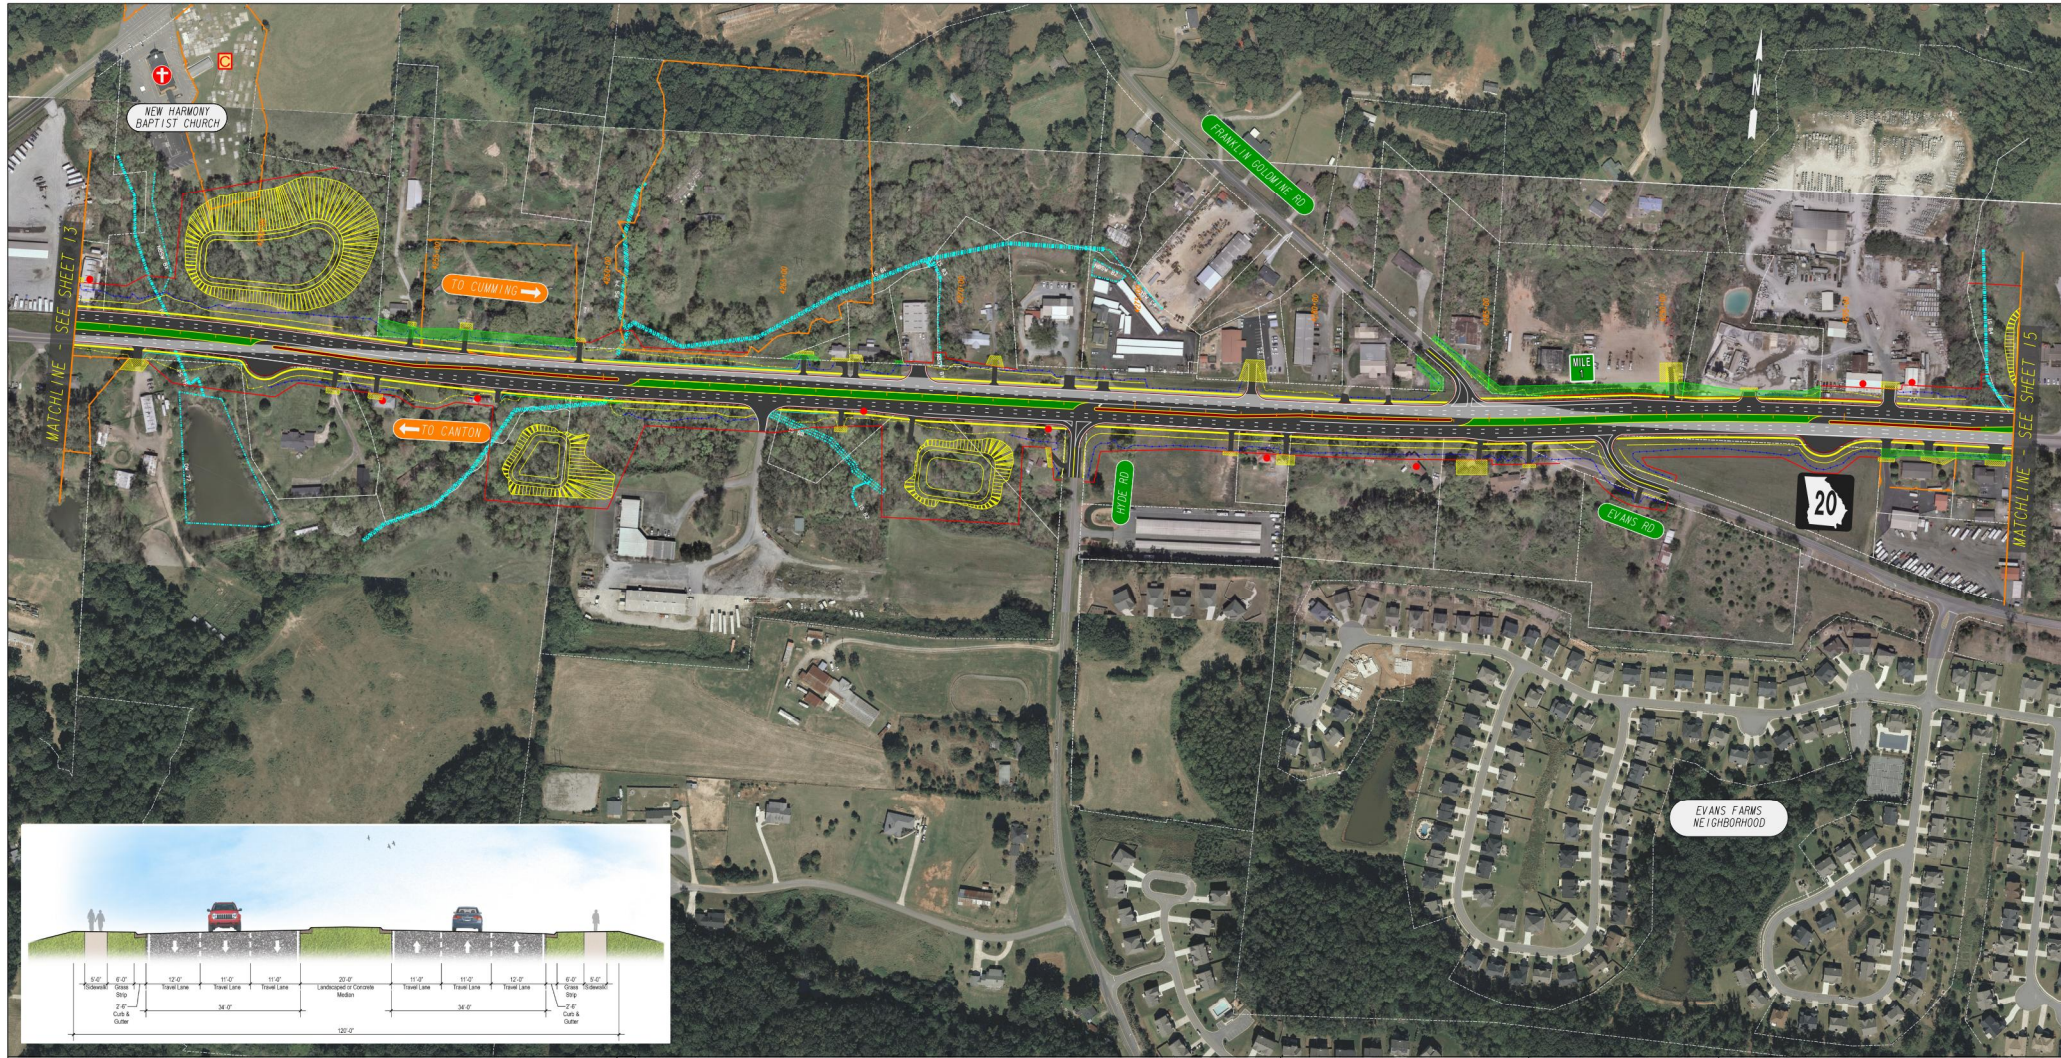

LEGEND			
	HISTORIC RESOURCES		LIMITS
	STREAMS/WETLANDS		EXISTING PAVEMENT
	REQUIRED RIGHT-OF-WAY (R/W)		PAVED MEDIAN
	DRIVEWAY EASEMENT		GRASSED MEDIAN
	PERMANENT EASEMENT		CURB AND GUTTER
	POTENTIAL DISPLACEMENT		SIDEWALK
	EXIST. PROPERTY & R/W		WALL/BARRIER
	GUARDRAIL		SCHOOL
	CHURCH		EXISTING TRAFFIC SIGNAL
	POTENTIAL POND		PROPOSED TRAFFIC SIGNAL (PENDING SIGNAL WARRANT APPROVAL)

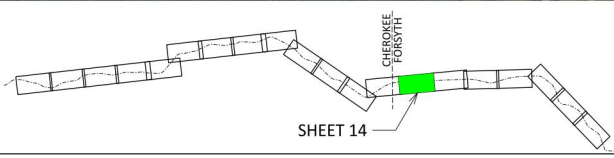

Georgia Department of Transportation




AECOM

SR20
IMPROVEMENTS
CANTON TO CUMMING


SR 20 - CORRIDOR IMPROVEMENTS
PROPOSED ALIGNMENT

SCALE IN FEET
0 100 200

SHEET 14

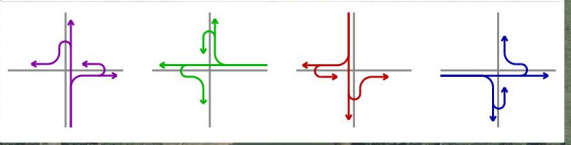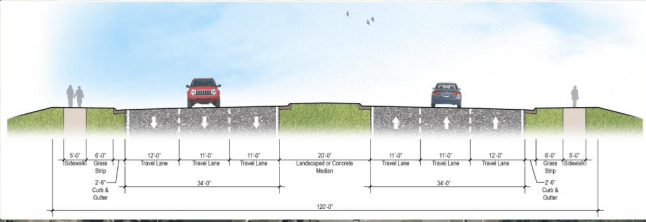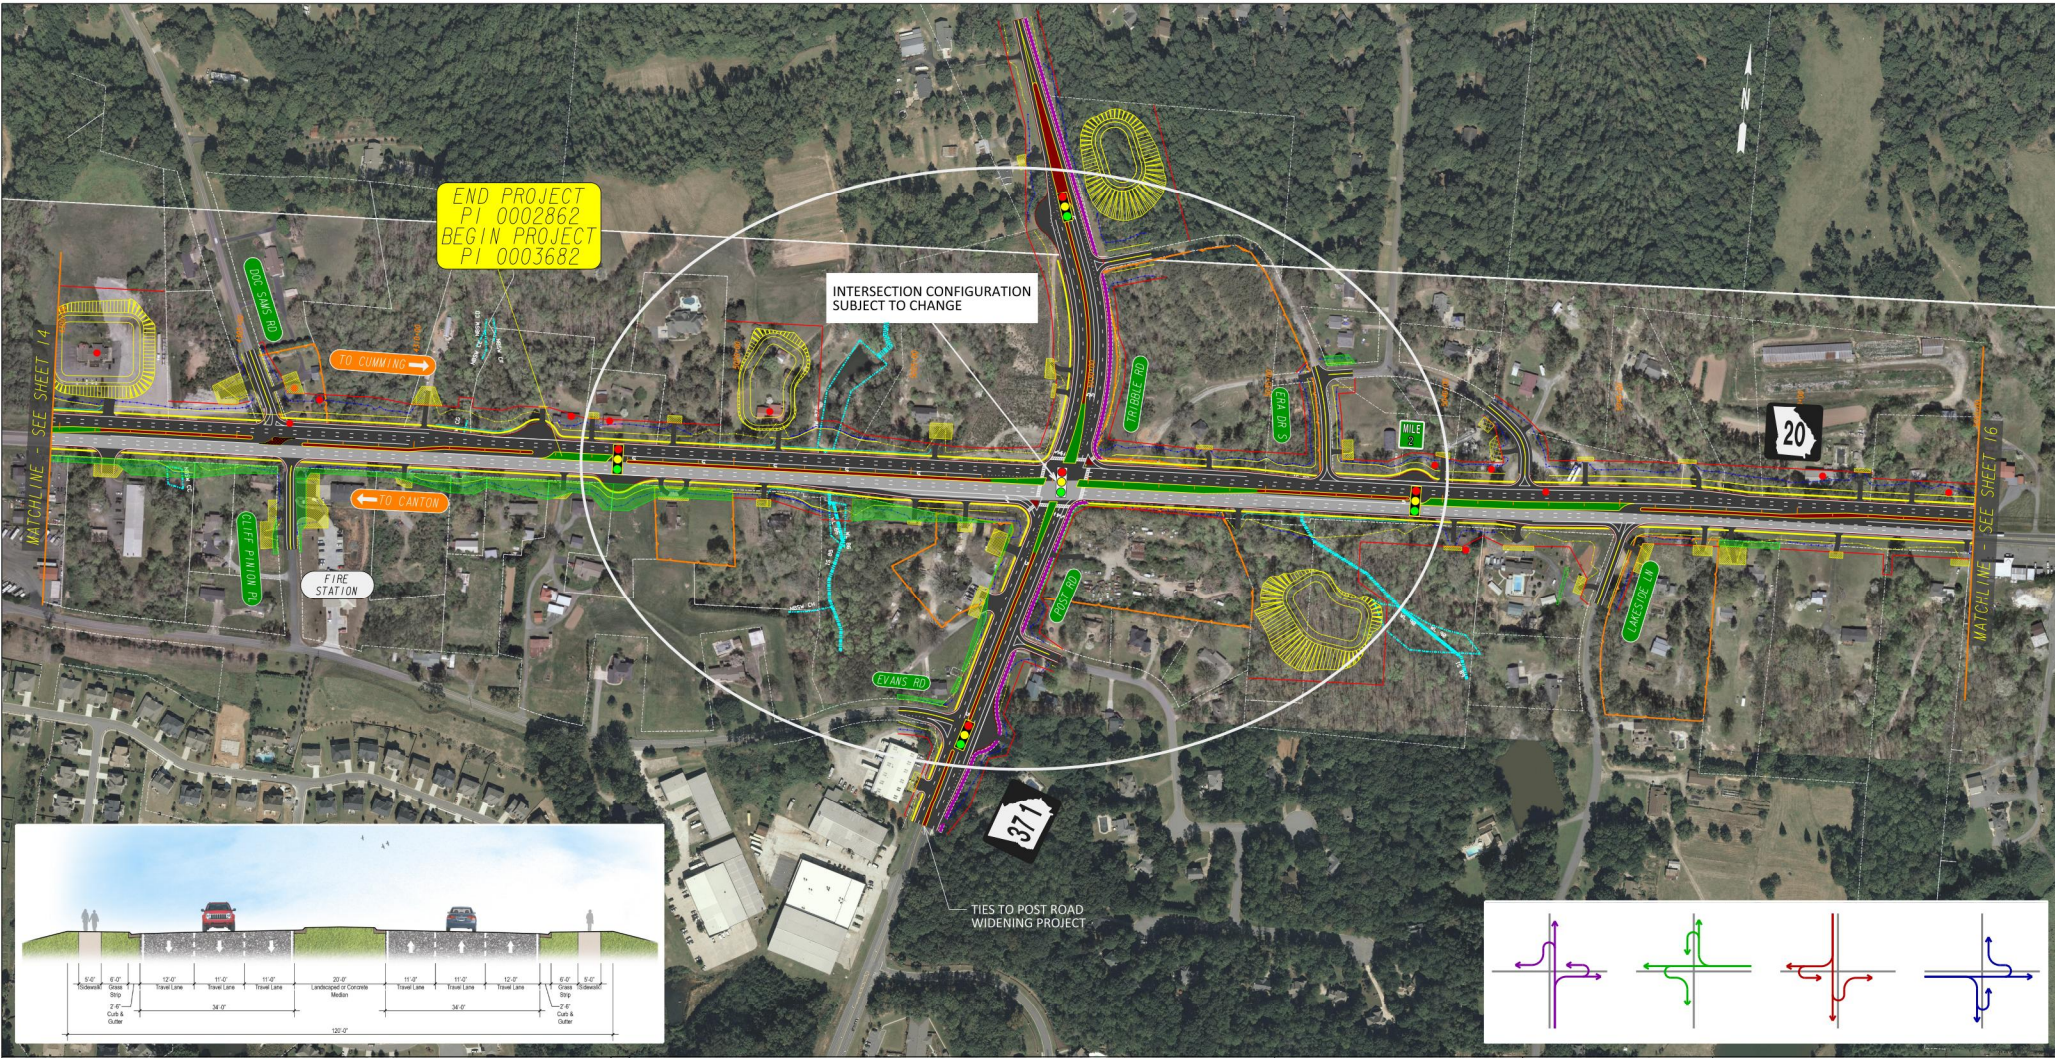

LEGEND	
	HISTORIC RESOURCES
	STREAMS/WETLANDS
	REQUIRED RIGHT-OF-WAY (R/W)
	DRIVEWAY EASEMENT
	PERMANENT EASEMENT
	POTENTIAL DISPLACEMENT
	EXIST. PROPERTY & R/W
	LIMITS
	EXISTING PAVEMENT
	PROPOSED PAVEMENT
	GRASSSED MEDIAN
	CURB AND GUTTER
	SIDEWALK
	WALL/BARRIER
	GUARDRAIL
	FLUSH MEDIAN
	CHURCH
	EXISTING TRAFFIC SIGNAL
	PROPOSED TRAFFIC SIGNAL (PENDING SIGNAL WARRANT APPROVAL)
	POTENTIAL POND
	PROPOSED MULTI-USE TRAIL

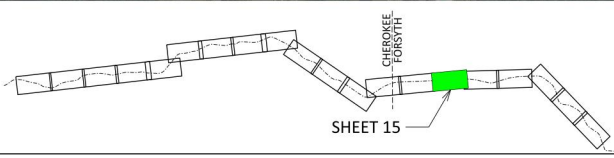

SR 20 - CORRIDOR IMPROVEMENTS
PROPOSED ALIGNMENT

SCALE IN FEET
0 100 200 300

SHEET 15