


LEGEND	
	HISTORIC RESOURCES
	STREAMS/WETLANDS
	REQUIRED RIGHT-OF-WAY (R/W)
	DRIVEWAY EASEMENT
	PERMANENT EASEMENT
	POTENTIAL DISPLACEMENT
	EXIST. PROPERTY & R/W
	LIMITS
	EXISTING PAVEMENT
	PROPOSED PAVEMENT
	PAVED MEDIAN
	GRASSED MEDIAN
	CURB AND GUTTER
	SIDEWALK
	WALL/BARRIER
	GUARDRAIL
	CEMETERY
	SCHOOL
	CHURCH
	EXISTING TRAFFIC SIGNAL
	POTENTIAL POND
	PROPOSED MULTI-USE TRAIL


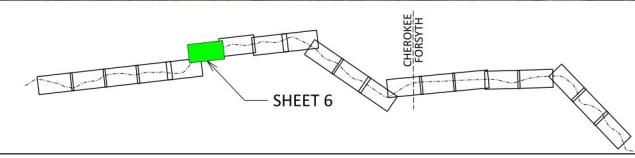


SR 20 - CORRIDOR IMPROVEMENTS  
PROPOSED ALIGNMENT


SCALE IN FEET  
0 100 200

SHEET 6



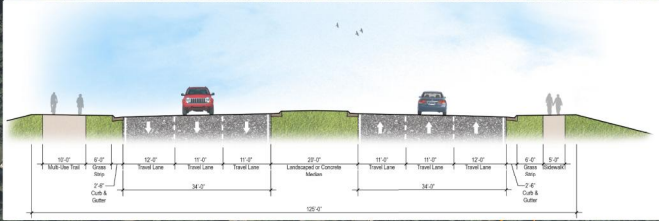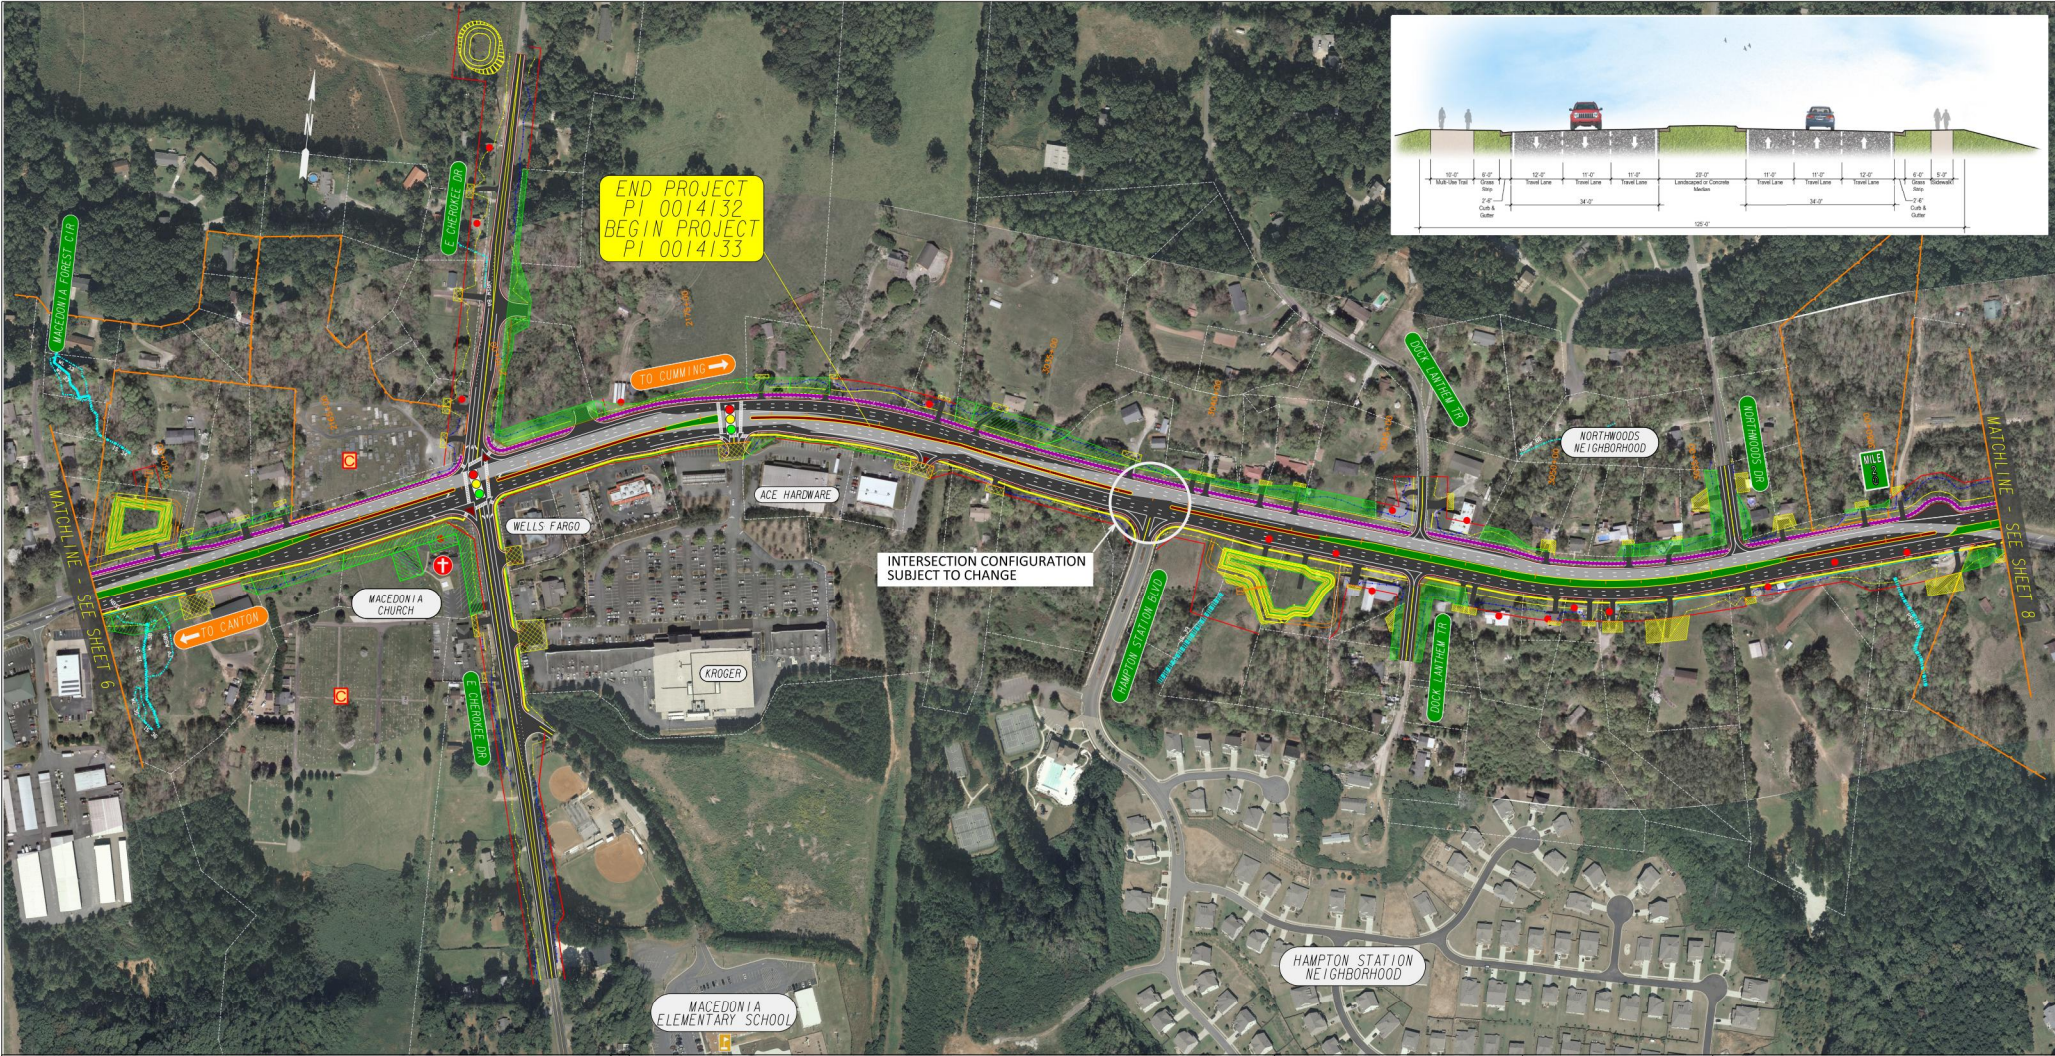

LEGEND	
	HISTORIC RESOURCES
	STREAMS/WETLANDS
	REQUIRED RIGHT-OF-WAY (R/W)
	DRIVEWAY EASEMENT
	PERMANENT EASEMENT
	POTENTIAL DISPLACEMENT
	EXIST. PROPERTY & R/W
	LIMITS
	EXISTING PAVEMENT
	PROPOSED PAVEMENT
	GRASSSED MEDIAN
	CURB AND GUTTER
	SIDEWALK
	WALL/BARRIER
	GUARDRAIL
	CEMETERY
	SCHOOL
	CHURCH
	EXISTING TRAFFIC SIGNAL
	POTENTIAL POND
	PROPOSED MULTI-USE TRAIL

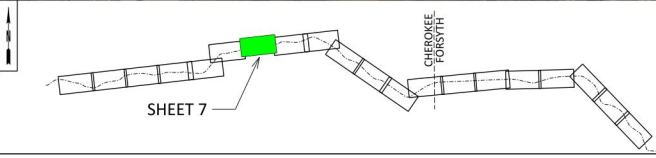

**Georgia Department of Transportation**

**AECOM**


**SR20 IMPROVEMENTS**  
CANTON TO CLIMBING

SR 20 - CORRIDOR IMPROVEMENTS  
PROPOSED ALIGNMENT


SCALE IN FEET  
0 100 200 300

SHEET 7



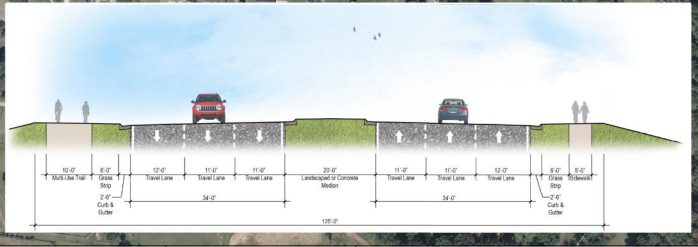

LEGEND	
	HISTORIC RESOURCES
	STREAMS/WETLANDS
	REQUIRED RIGHT-OF-WAY (R/W)
	DRIVEWAY EASEMENT
	PERMANENT EASEMENT
	POTENTIAL DISPLACEMENT
	EXIST. PROPERTY & R/W
	LIMITS
	EXISTING PAVEMENT
	PROPOSED PAVEMENT
	PAVED MEDIAN
	GRASSED MEDIAN
	CURB AND GUTTER
	SIDEWALK
	WALL/BARRIER
	GUARDRAIL
	CHURCH
	EXISTING TRAFFIC SIGNAL
	PROPOSED TRAFFIC SIGNAL (PENDING SIGNAL WARRANT APPROVAL)
	POTENTIAL POND
	PROPOSED MULTI-USE TRAIL

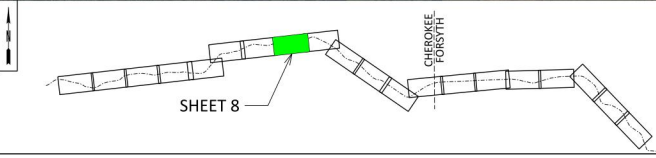

**Georgia Department of Transportation**

**AECOM**


**SR20**  
IMPROVEMENTS  
CANTON TO CUMMING

SR 20 - CORRIDOR IMPROVEMENTS  
PROPOSED ALIGNMENT


SCALE IN FEET  
0 100 200 300

SHEET 8



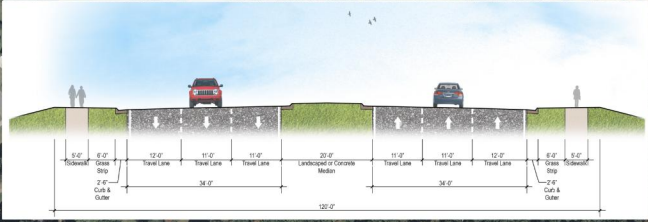

LEGEND	
	HISTORIC RESOURCES
	STREAMS/WETLANDS
	REQUIRED RIGHT-OF-WAY (R/W)
	DRIVEWAY EASEMENT
	PERMANENT EASEMENT
	POTENTIAL DISPLACEMENT
	EXIST. PROPERTY & R/W
	LIMITS
	EXISTING PAVEMENT
	PROPOSED PAVEMENT
	PAVED MEDIAN
	GRASSED MEDIAN
	CURB AND GUTTER
	SIDEWALK
	WALL/BARRIER
	GUARDRAIL
	CHURCH
	EXISTING TRAFFIC SIGNAL
	PROPOSED TRAFFIC SIGNAL (PENDING SIGNAL WARRANT APPROVAL)
	POTENTIAL POND

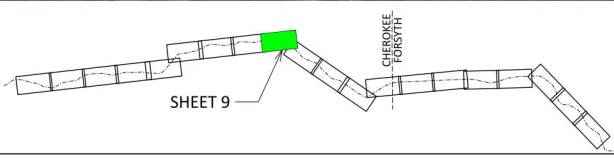

**Georgia Department of Transportation**

**AECOM**



**SR20**  
IMPROVEMENTS  
CANTON TO CLIMMING

SR 20 - CORRIDOR IMPROVEMENTS  
PROPOSED ALIGNMENT




SHEET 9



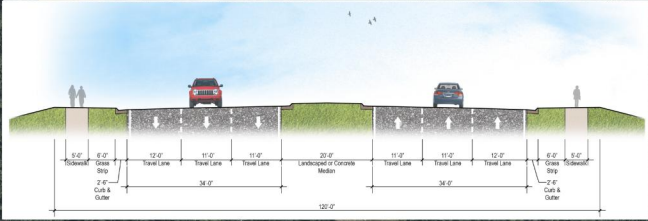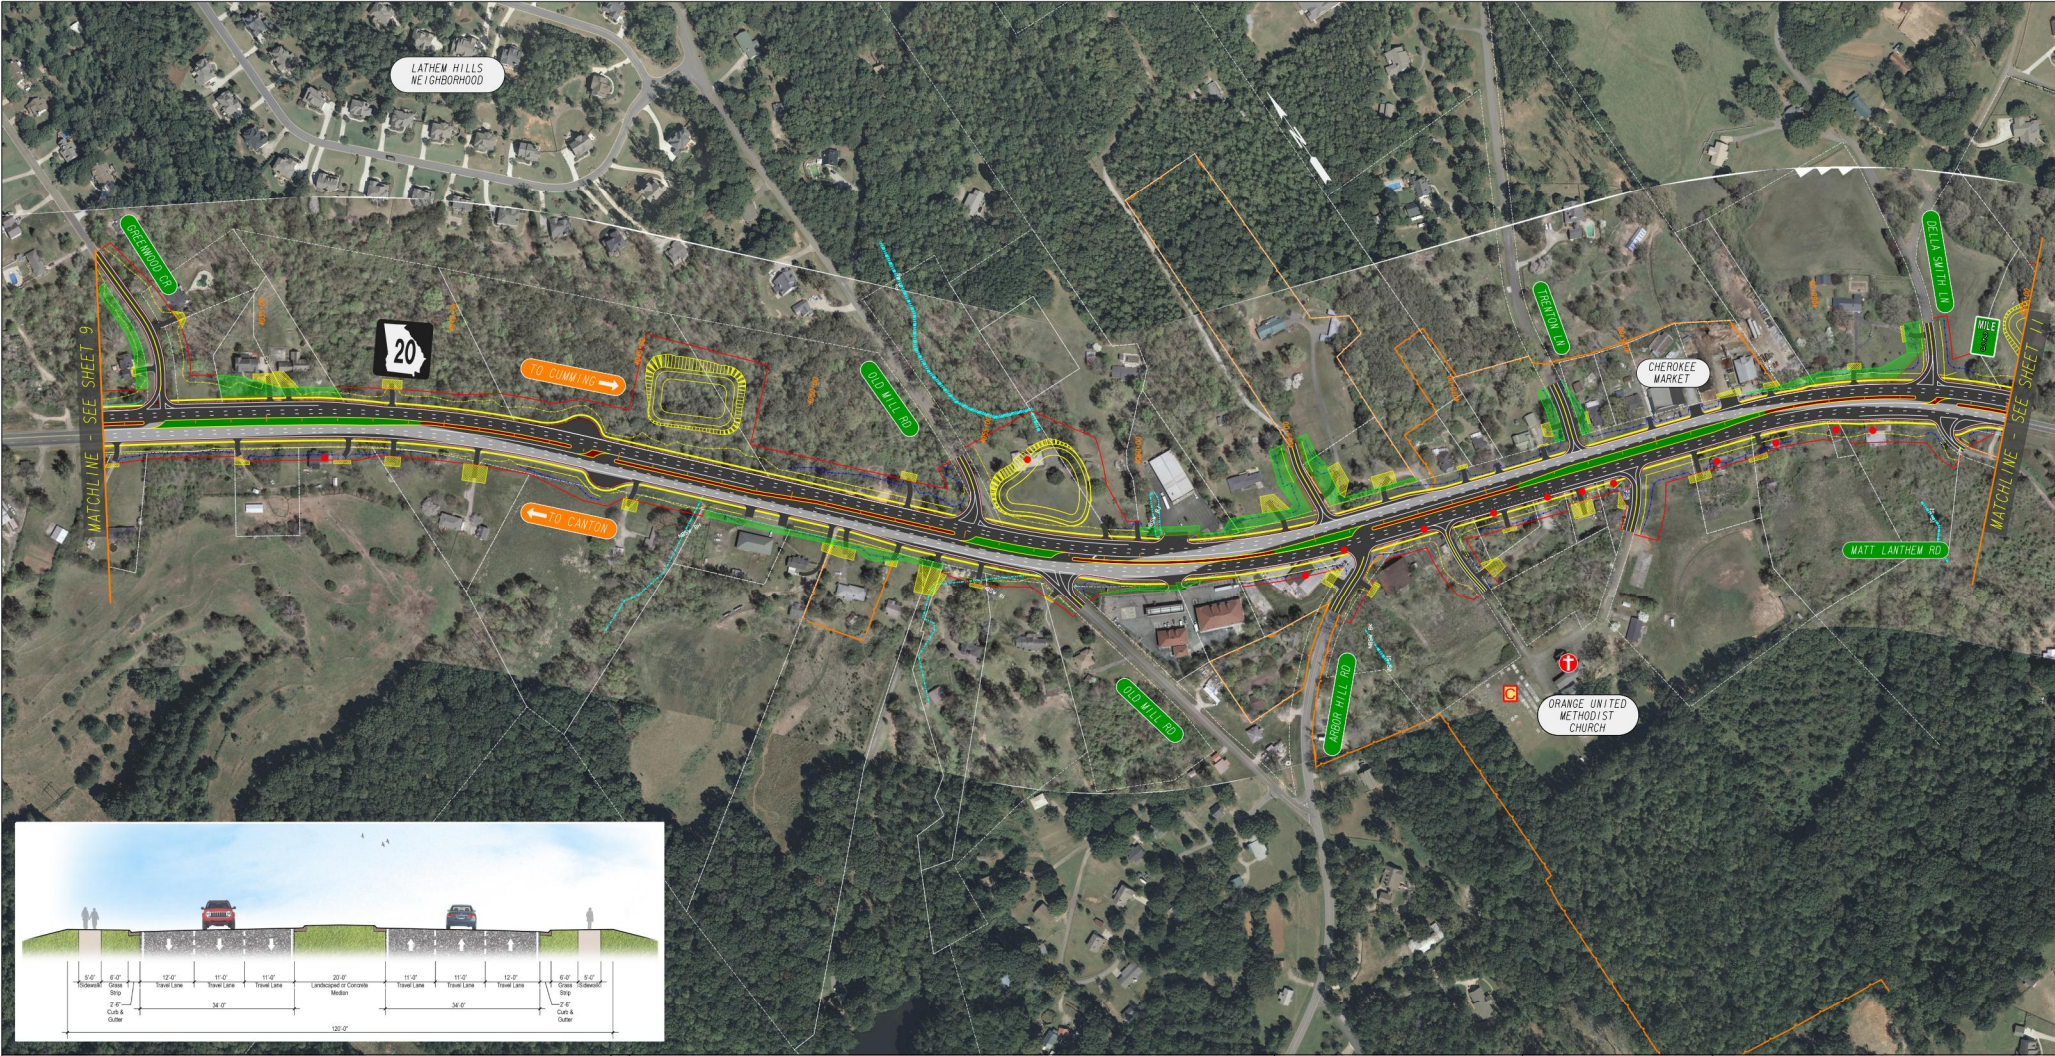

LEGEND	
	HISTORIC RESOURCES
	STREAMS/WETLANDS
	REQUIRED RIGHT-OF-WAY (R/W)
	DRIVEWAY EASEMENT
	PERMANENT EASEMENT
	POTENTIAL DISPLACEMENT
	EXIST. PROPERTY & R/W
	LIMITS
	EXISTING PAVEMENT
	PROPOSED PAVEMENT
	PAVED MEDIAN
	GRASSED MEDIAN
	CURB AND GUTTER
	SIDEWALK
	WALL/BARRIER
	GUARDRAIL
	CEMETERY
	SCHOOL
	CHURCH
	EXISTING TRAFFIC SIGNAL
	PROPOSED TRAFFIC SIGNAL (PENDING SIGNAL WARRANT APPROVAL)
	POTENTIAL POND

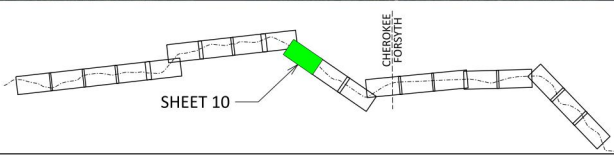

**Georgia Department of Transportation**  
  
**AECOM**

**SR20**  
 IMPROVEMENTS  
 CANTON TO CLIMBING

SR 20 - CORRIDOR IMPROVEMENTS  
 PROPOSED ALIGNMENT

SCALE IN FEET  
 0 100 200 300

SHEET 10