


PRELIMINARY DESIGN
S.R. 25 SPUR EXTENSION
PROJECT NUMBER: STP-0000-00(421)
P.I. NUMBER: 0000421

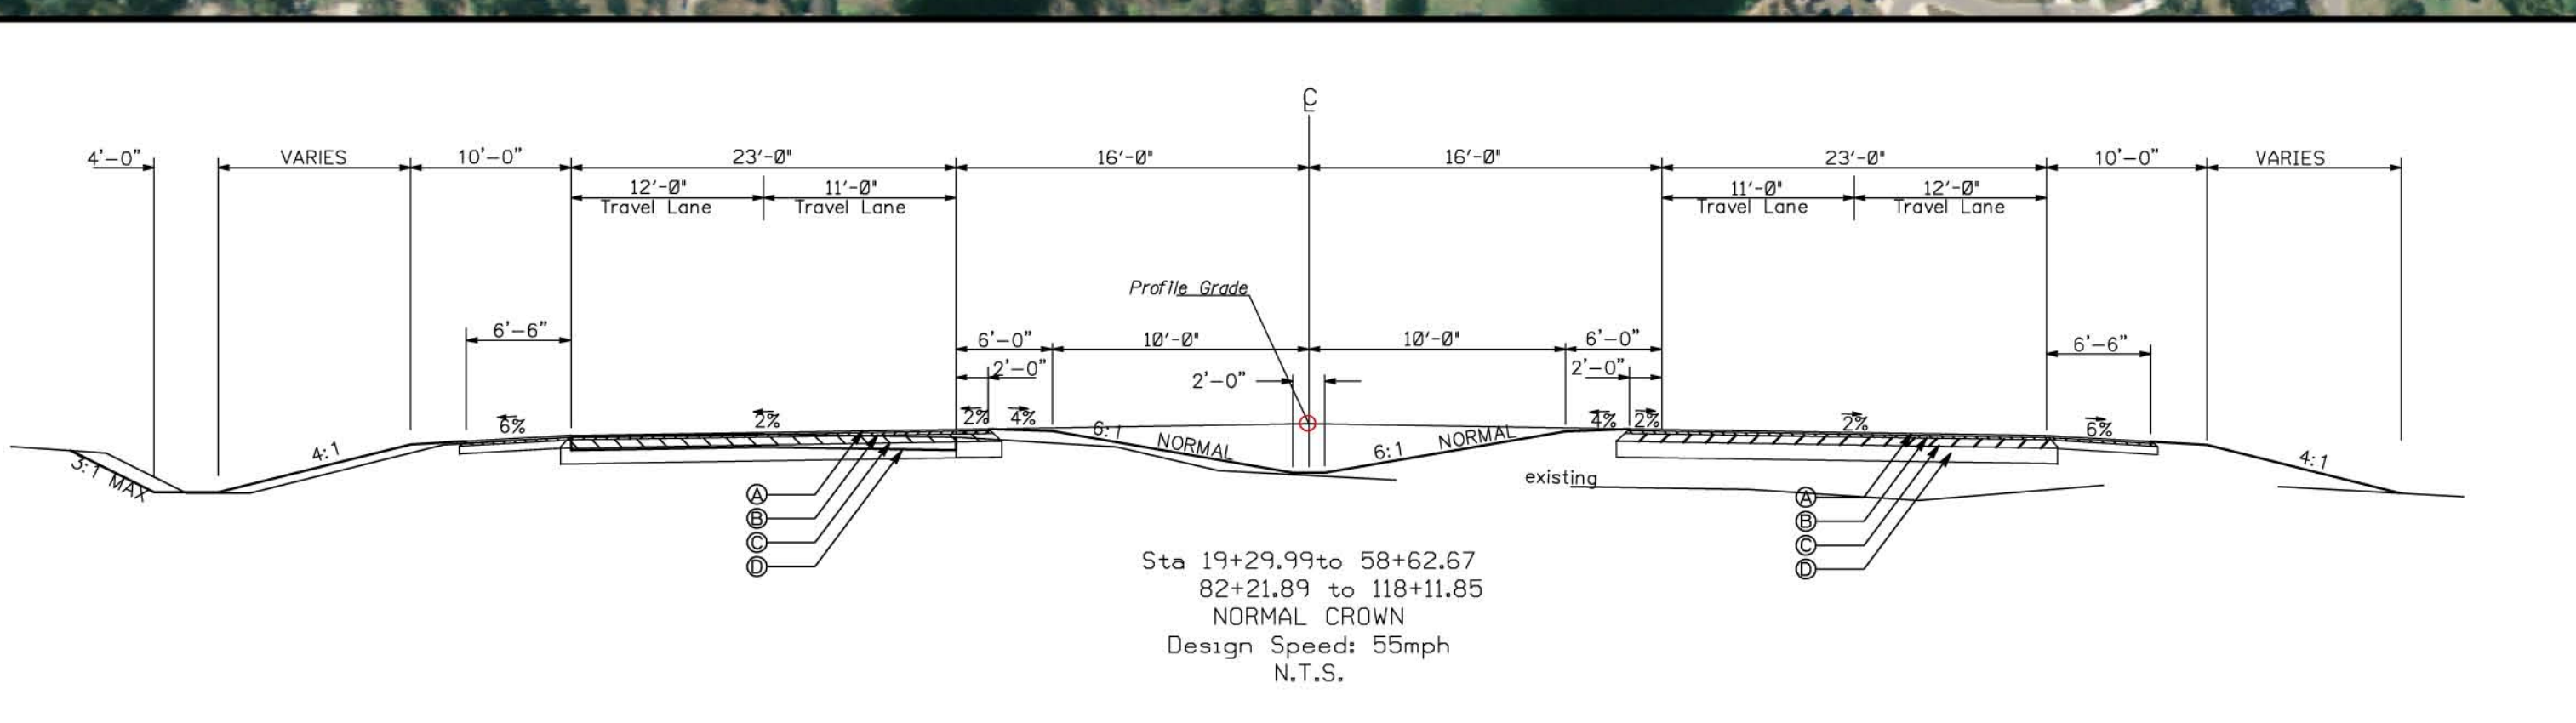

BEGIN PROJECT
STA 0+82.42

STATE ROUTE 25

STATE ROUTE 25

STATE ROUTE 25

END PROJECT
STA 16+48.75

BEGIN PROJECT
STA 14+67.54

END PROJECT
STA 118+91.60

END PROJECT
STA 158+10.00

INTERSTATE 95

LEGEND

- EXISTING PROPERTY/
- RIGHT OF WAY
- PROPOSED ROADWAY
- PROPOSED ROADWAY
- PROPOSED ROADWAY
- WETLANDS

SPUR 25 EXTENSION
FROM CATE ROAD TO SR 99

PREPARED BY
GLYNN COUNTY
THOMAS & HUTTON ENGINEERING CO.
DATE 06/07/16
GRAPHIC SCALE
1" = 100' D.