


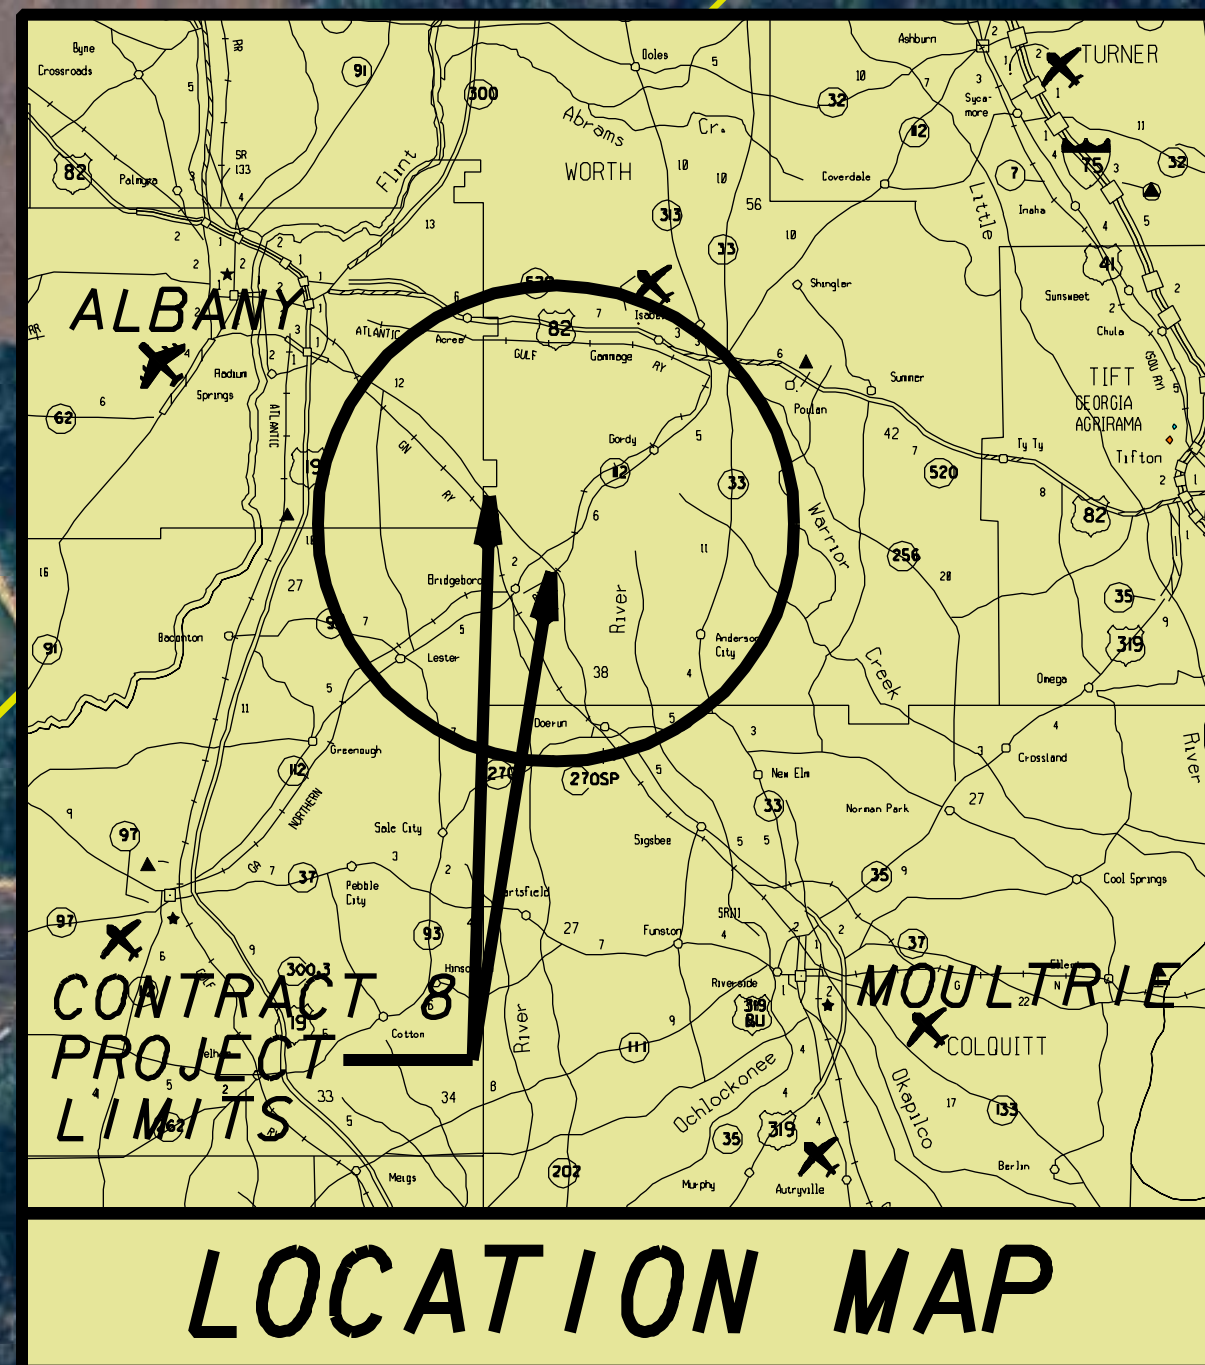

BEGIN PROJECT
STP00-0000-00(475)
END PROJECT
STP00-0000-00(519)

CR 218 SHANKLIN RD.
TO MOULTRIE

WILLIAM SHUBERT & IVA SHUBERT
S CECIL MUSGROVE
ROGER D SMITH
WILLOW NOOK INC.
ROGER D SMITH
WILLOW NOOK INC.
ROGER D SMITH
FLOYD GENE & VIRGINIA HATCHER

W.D. & MARY E WINGATE

ANNIE ATHIE MCIVER

ESSIE W SINGLETON

WILLIAM & IVA SHUBERT

GLEN D & DOROTHY D PRICE

MARGARET T. RICHARDS

CHARLES RAY WADDELL

CHARLES M & DEBRA HARTLEY HOLLADAY

WILLIAM S PERRY & DAVID PAUL PERRY

ALBANY FIRST FINANCIAL INC.

JOAN M BAUGHER

WILLOW NOOK INC.

BOBBY LEE HOWARD

WILLOW NOOK INC.

GARY GENE THOMPSON

ROLAND JENKINS

WILLOW NOOK INC.

ERNEST L McDONALD

PATSY L WILLIAMS

WILLOW NOOK INC.

C&R INVESTMENTS INC.

WILLOW NOOK INC.

ROGER D SMITH

KENNETH & AUTUMN FOSTER

KENNETH T. & BONNIE L FOSTER

JOSEPH PRICE

ADRIAN YVONNE GREEN

ADRIAN YVONNE GREEN

CR 391 OAK GROVE DR.


DWAIN N & DIXIE LEE FALLEN

EDWARD H SMITH, JR. & JANET A SMITH


FLOYD D SR. & SOMPOLSKI K DEAKE

MICHAEL & NANA P. TUCKER

PROPOSED CORRIDOR MILE 22

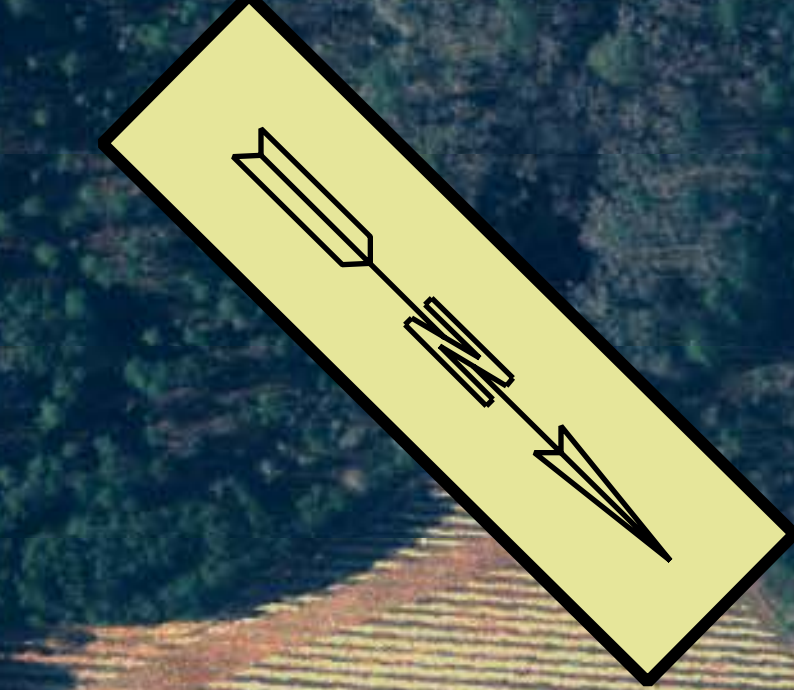

WILLIAM A ERWIN, PARRISH N ERWIN, JR. & CHARLES F ERWIN

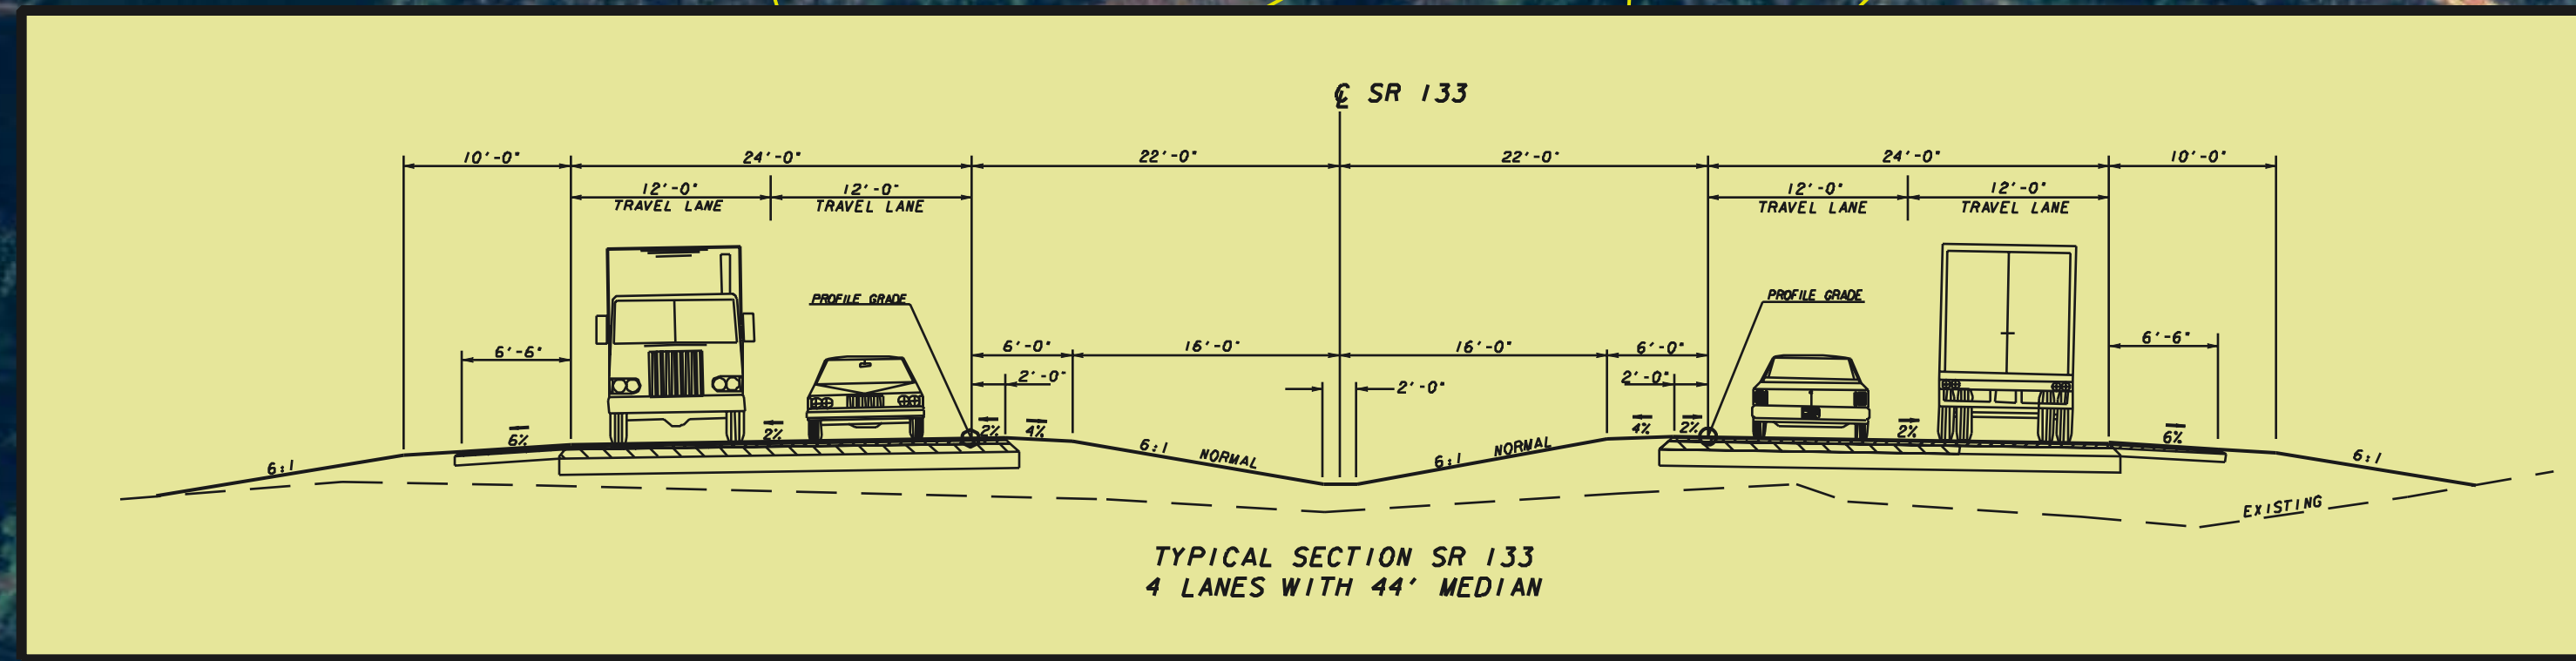

Hatch Mott MacDonald
2550 Heritage Ct. SE, Suite 250 Atlanta, GA 30339

LEGEND

- PROPOSED PAVING
- PROPOSED BRIDGE
- CONSTRUCTION LIMIT
- REQUIRED R/W LINE
- EXISTING R/W LINE
- PROPERTY LINE
- PROPOSED RETAINING WALL
- POTENTIAL DISPLACEMENTS
- WETLANDS
- PONDS, STREAMS
- HISTORICAL RESOURCE

SCALE IN FEET

0 200 500 800

DEPARTMENT OF TRANSPORTATION
STATE OF GEORGIA

S.R. 133 GRIP CORRIDOR FROM MOULTRIE TO ALBANY
STP-0000-00(475) P.I.# 0000475
WORTH/DOUGHERTY COUNTIES
DATE : 12-08 SCALE: 1" = 200'