
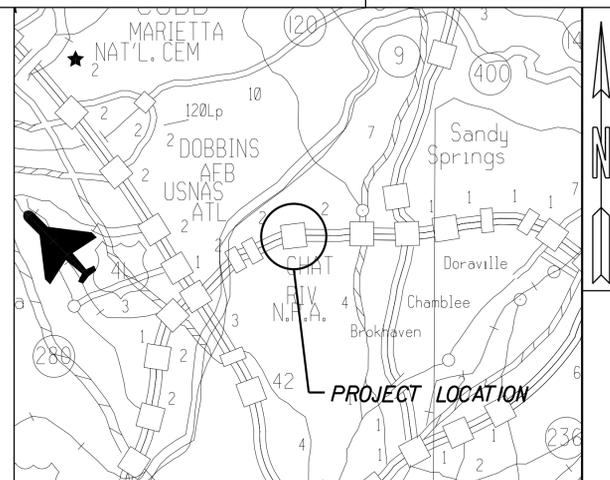


DEPARTMENT OF TRANSPORTATION STATE OF GEORGIA

COSTING PLANS OF PROPOSED RIVERSIDE DRIVE AT I-285 INTERCHANGE IMPROVEMENTS

FEDERAL AID PROJECT

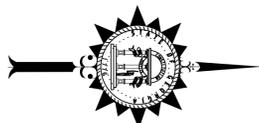

LOCATION SKETCH

DESIGN DATA:
 TRAFFIC A.D.T.: 19,350 (2015)
 TRAFFIC A.D.T.: 21,580 (2035)
 TRAFFIC D.H.V.: 1745 (2035)
 DIRECTIONAL DIST: 0.50/0.50 (N.B./S.B.)
 % TRUCKS: 8.5%
 24 HR. TRUCKS %: 8%
 SPEED DESIGN: 35 MPH

LOCATION & DESIGN APPROVAL DATE:


FUNCTIONAL CLASS:
 URBAN MINOR ARTERIAL

THIS PROJECT IS 100% IN FULTON COUNTY AND IS 47% IN CONG. DIST. NO. 11 & 53% IN CONG. DIST. 6

PROJECT DESIGNATION: EXEMPT
 DESIGNED IN ENGLISH UNITS.

THIS PROJECT HAS BEEN PREPARED USING THE HORIZONTAL GEORGIA COORDINATE SYSTEM OF 1984 (NAD 1983)/94 WEST ZONE, AND THE NORTH AMERICAN VERTICAL DATUM (NAVD) OF 1988.

LENGTH OF PROJECT	COUNTY No. 121
	Project No. 0010925
	MILES
NET LENGTH OF ROADWAY	0.194
NET LENGTH OF BRIDGES	0.049
NET LENGTH OF PROJECT	0.246
NET LENGTH OF EXCEPTIONS	0.000
GROSS LENGTH OF PROJECT	0.246

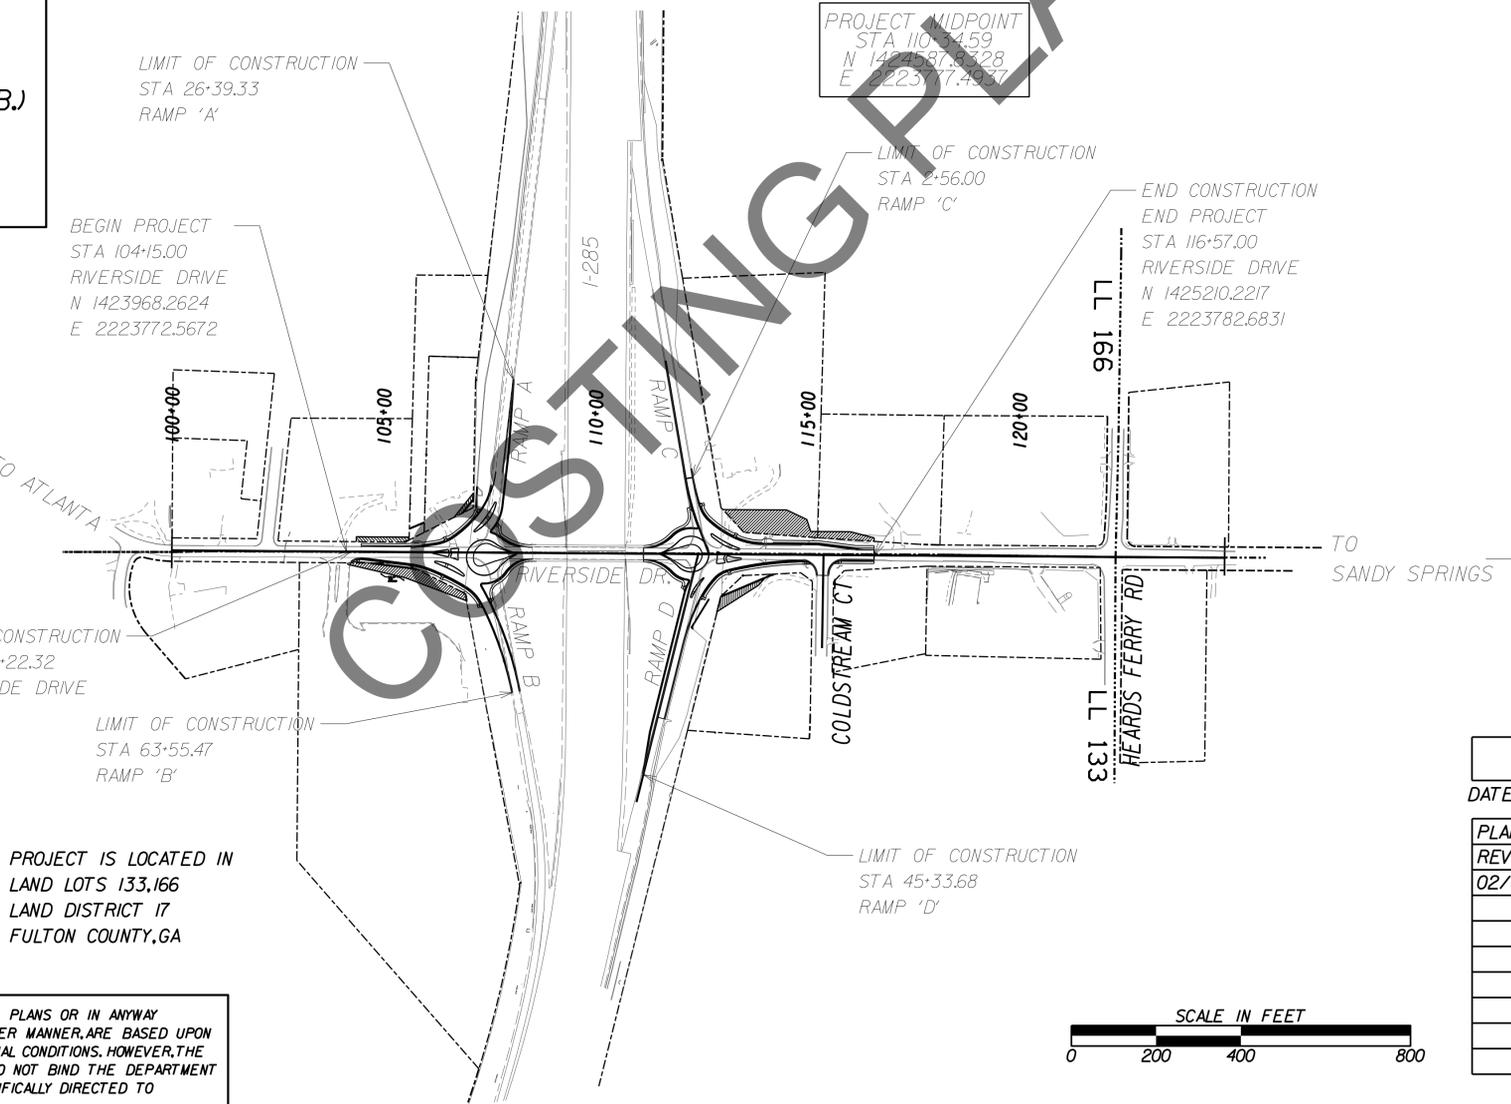

FEDERAL ROUTE * N/A
 STATE ROUTE * N/A
 P.J. NO. 0010925 FULTON COUNTY

PROJECT MIDPOINT
 STA 110+34.59
 N 1425287.9328
 E 222377.4937


NOTE:
 ALL REFERENCES IN THIS DOCUMENT, WHICH INCLUDES ALL PAPERS, WRITINGS, DOCUMENTS, DRAWINGS, OR PHOTOGRAPHS USED, OR TO BE USED IN CONNECTION WITH THIS DOCUMENT, TO "STATE HIGHWAY DEPARTMENT OF GEORGIA," "STATE HIGHWAY DEPARTMENT," "GEORGIA STATE HIGHWAY DEPARTMENT," "HIGHWAY DEPARTMENT," OR "DEPARTMENT" WHEN THE CONTEXT THEREOF MEANS THE STATE HIGHWAY DEPARTMENT OF GEORGIA, AND SHALL BE DEEMED TO MEAN THE DEPARTMENT OF TRANSPORTATION.

PLANS PREPARED BY: **ARCADIS**
 Infrastructure, environment, buildings

RECOMMENDED FOR SUBMISSION BY: _____
 DESIGN

SUBMITTED BY: _____
 STATE DESIGN ENGINEER

DATE	CHIEF ENGINEER
PLANS COMPLETED	- -
REVISIONS	
02/09/2015	

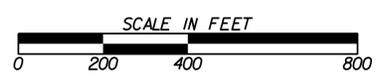

THE DATA, TOGETHER WITH ALL OTHER INFORMATION SHOWN ON THESE PLANS OR IN ANYWAY INDICATED THEREBY, WHETHER BY DRAWINGS OR NOTES, OR IN ANY OTHER MANNER, ARE BASED UPON FIELD INVESTIGATIONS AND ARE BELIEVED TO BE INDICATIVE OF ACTUAL CONDITIONS. HOWEVER, THE SAME ARE SHOWN AS INFORMATION ONLY, ARE NOT GUARANTEED, AND DO NOT BIND THE DEPARTMENT OF TRANSPORTATION IN ANY WAY. THE ATTENTION OF BIDDER IS SPECIFICALLY DIRECTED TO SUBSECTIONS 102.04, 102.05, AND 104.03 OF THE SPECIFICATIONS.

PROJECT IS LOCATED IN
 LAND LOTS 133, 166
 LAND DISTRICT 17
 FULTON COUNTY, GA