


DEPARTMENT OF TRANSPORTATION STATE OF GEORGIA

RIGHT OF WAY OF PROPOSED RIVERSIDE DRIVE AT I-285 INTERCHANGE IMPROVEMENTS FULTON COUNTY

FEDERAL AID PROJECT

FEDERAL ROUTE No.: I-285
STATE ROUTE No.: 407
P.I. No.: 0010925

CONVENTIONAL SIGNS		
STATE OR COUNTY LINE	-----	
CITY LIMIT LINE	-----	
LAND LOT LINE	-----	
PROPERTY LINE	-----	
SURVEY OR BASE LINE	-----	
RIGHT OF WAY LINE	EXISTING	-----
	REQUIRED	-----
	LIMIT OF ACCESS	-----
	REQD R/W & LIMIT OF ACCESS	-----
R/W MARKERS	-----	
FENCE	-----	
RAILROAD	-----	
POWER LINE	-----	
TELEPHONE LINE	-----	
POWER POLES	-----	
TELEPHONE OR TELEGRAPH POLES	-----	

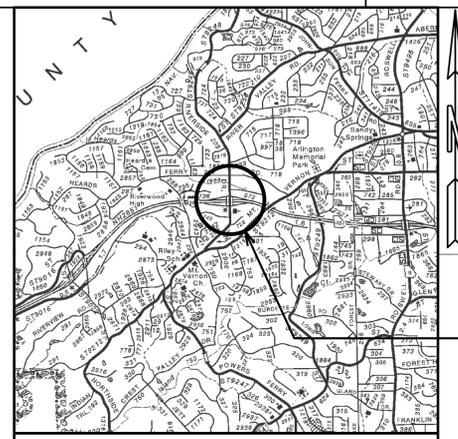

PROJECT LOCATION

LOCATION SKETCH

NOTE: THE COORDINATES LISTED ARE WEST ZONE GRID COORDINATES BASED ON THE GA. STATE PLANE COORDINATE SYSTEM OF 1985.
HORIZONTAL DATUM : NAD 83
VERTICAL DATUM : NAVD 88



MIDPOINT COORDINATE
STATION 110+34.59 RIVERSIDE DRIVE N 1424587.8328 E 2223777.4937

NOTE : ALL REFERENCES IN THIS DOCUMENT, WHICH INCLUDES ALL PAPERS, WRITINGS, DOCUMENTS, DRAWINGS, OR PHOTOGRAPHS USED, OR TO BE USED IN CONNECTION WITH THIS DOCUMENT, TO "STATE HIGHWAY DEPARTMENT OF GEORGIA"; "STATE HIGHWAY DEPARTMENT"; "GEORGIA STATE HIGHWAY DEPARTMENT"; "HIGHWAY DEPARTMENT"; OR "DEPARTMENT" WHEN THE CONTEXT THEREOF MEANS THE STATE HIGHWAY DEPARTMENT OF GEORGIA, AND SHALL BE DEEMED TO MEAN THE DEPARTMENT OF TRANSPORTATION.

THE DATA, TOGETHER WITH ALL OTHER INFORMATION SHOWN ON THESE PLANS OR IN ANYWAY INDICATED THEREBY, WHETHER BY DRAWINGS OR NOTES, OR IN ANY OTHER MANNER, ARE BASED UPON FIELD INVESTIGATIONS AND ARE BELIEVED TO BE INDICATIVE OF ACTUAL CONDITIONS. HOWEVER, THE SAME ARE SHOWN AS INFORMATION ONLY, ARE NOT GUARANTEED, AND DO NOT BIND THE DEPARTMENT OF TRANSPORTATION IN ANY WAY. THE ATTENTION OF BIDDER IS SPECIFICALLY DIRECTED TO SUBSECTIONS 102.04, 102.05, AND 104.03 OF THE SPECIFICATIONS AND 104.03 OF THE SPECIFICATIONS OF THE DEPARTMENT OF TRANSPORTATION, STATE OF GEORGIA, FOR THE CONSTRUCTION OF ROADS AND BRIDGES, CURRENT EDITION, AND ANY MODIFICATIONS THEREOF, WHICH WILL BE A PART OF THIS CONTRACT.

ALL WORK TO BE DONE IN ACCORDANCE WITH THE SPECIFICATIONS OF THE DEPARTMENT OF TRANSPORTATION OF GEORGIA, CURRENT EDITION, AS APPROVED BY THE FEDERAL HIGHWAY ADMINISTRATION.

P. I. No. 0010925
FULTON COUNTY

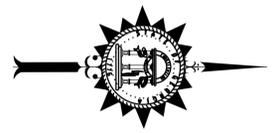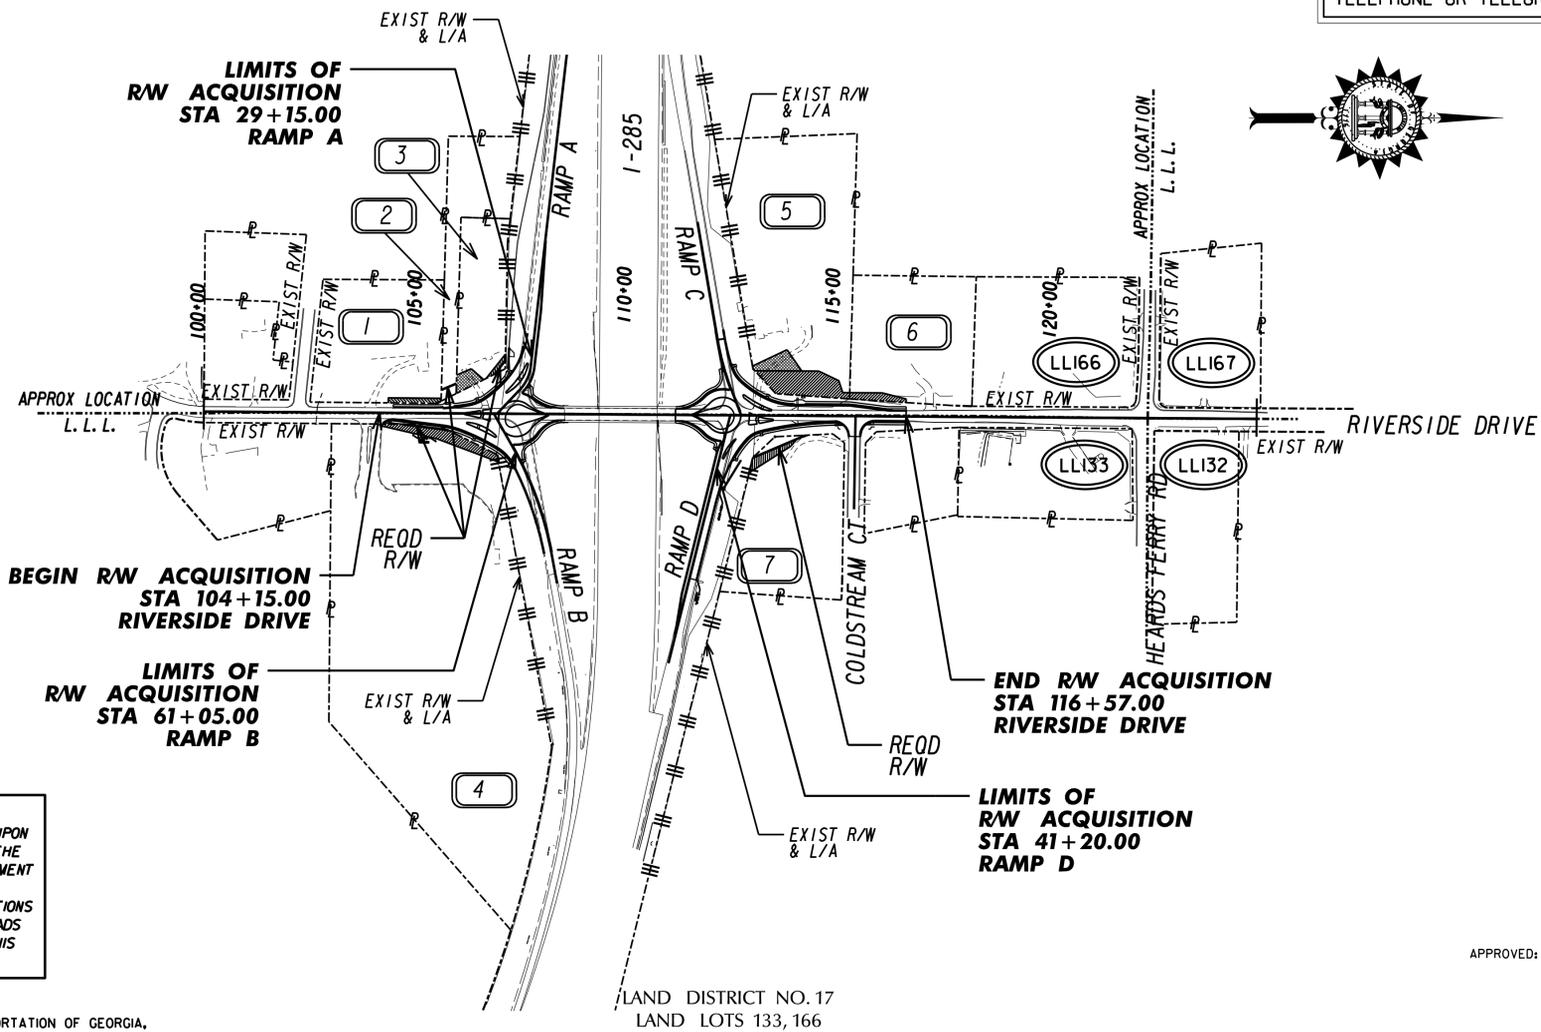


PLANS PREPARED BY
ARCADIS
Infrastructure · Water · Environment · Buildings
2410 Paces Ferry Road, Suite 400
Atlanta, Georgia 30339
Tel: 770/431-8666
Fax: 770/435-2666

UNDER THE SUPERVISION OF
OFFICE OF _____ DESIGN

APPROVED: HOWARD P. COPELAND, STATE RIGHT OF WAY ADMINISTRATOR DATE _____
LOCATION AND DESIGN APPROVAL DATE: 03/14/14

LENGTH OF RIGHT OF WAY PROJECT	COUNTY NO.
	121
	MILES
NET LENGTH OF RIGHT OF WAY	0.086
NET LENGTH OF BRIDGES	0.049
NET LENGTH OF EXCEPTIONS	0.000
GROSS LENGTH OF RIGHT OF WAY	0.238

THIS PROJECT IS LOCATED 100% IN FULTON COUNTY AND 44% IN CONGRESSIONAL DISTRICT 11 AND 56% IN CONGRESSIONAL DISTRICT 6.

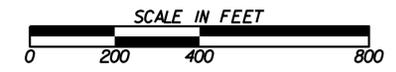

PLANS COMPLETED DATE:	09/19/14
REVISIONS:	
02/09/2015	