
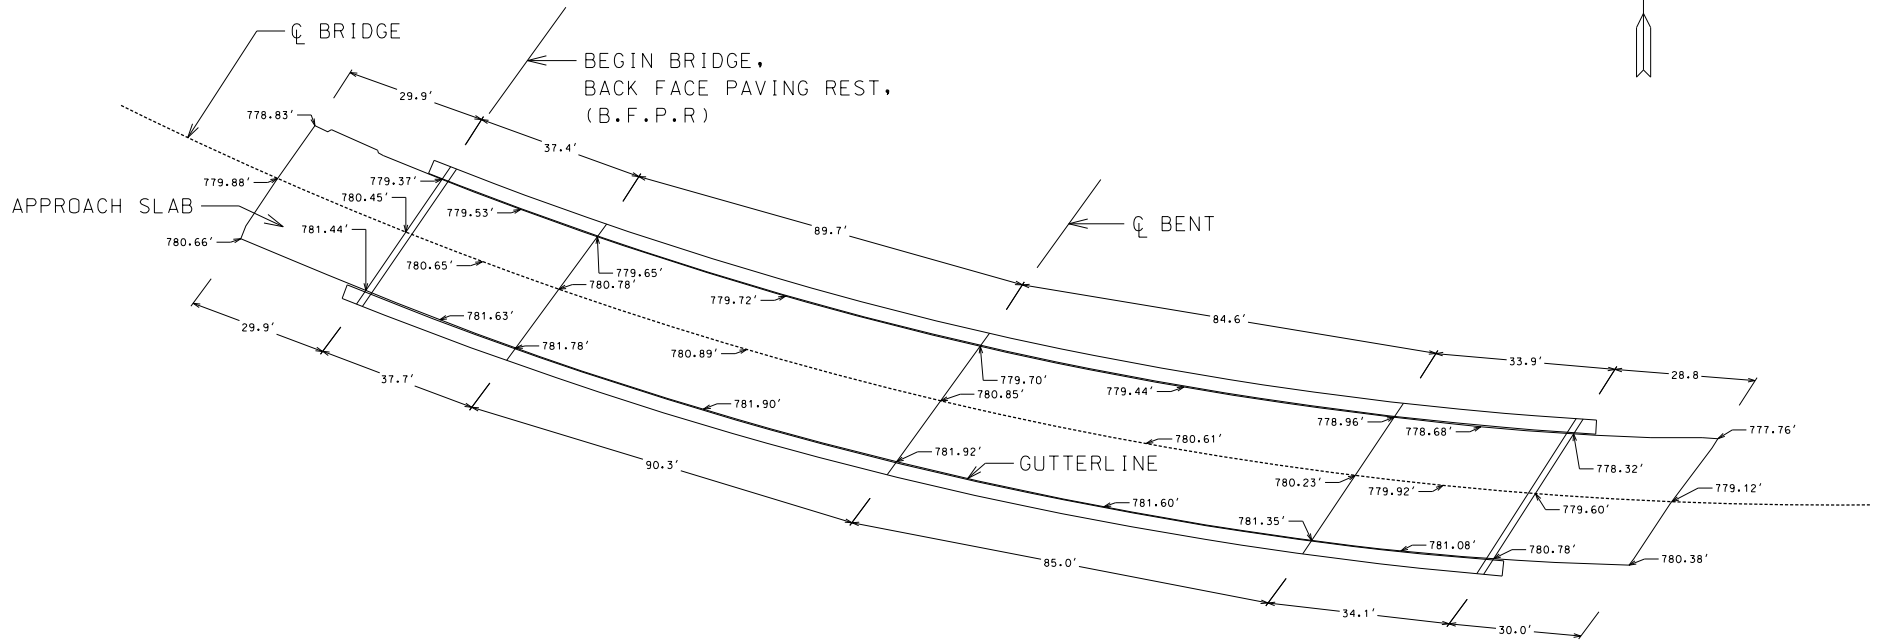


SR 299 BRIDGE OVER I-24 DECK ELEVATIONS

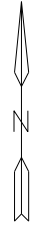

BRIDGE DATA FOR REPLACEMENT
 (4 SPAN BRIDGE SHOWN)
 (P.I. NO. 0011682)
 (DADE COUNTY)