




STATE	PROJECT NUMBER	SHEET NO.	TOTAL SHEETS
GA.	STP00-0000-00(408)	81	187

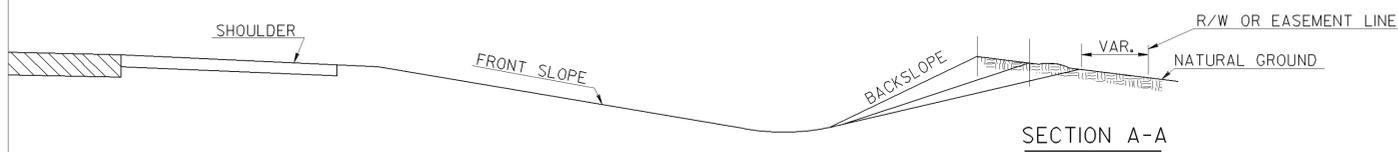


NORMAL DITCH SECTION

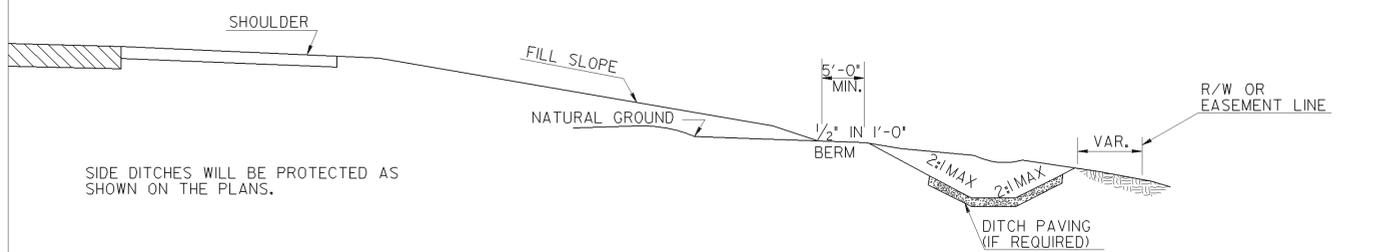


SECTION B-B

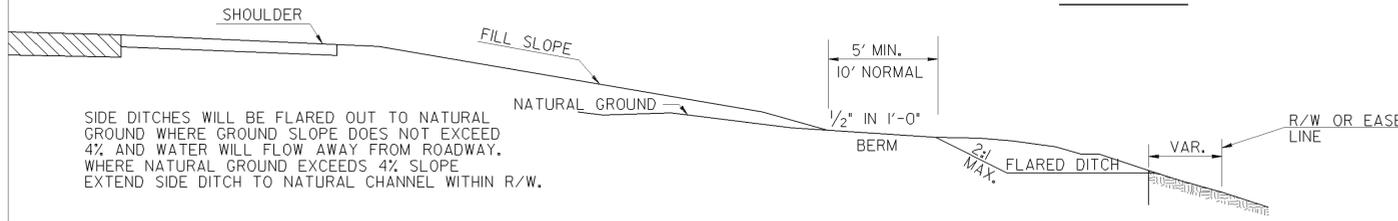


SECTION C-C

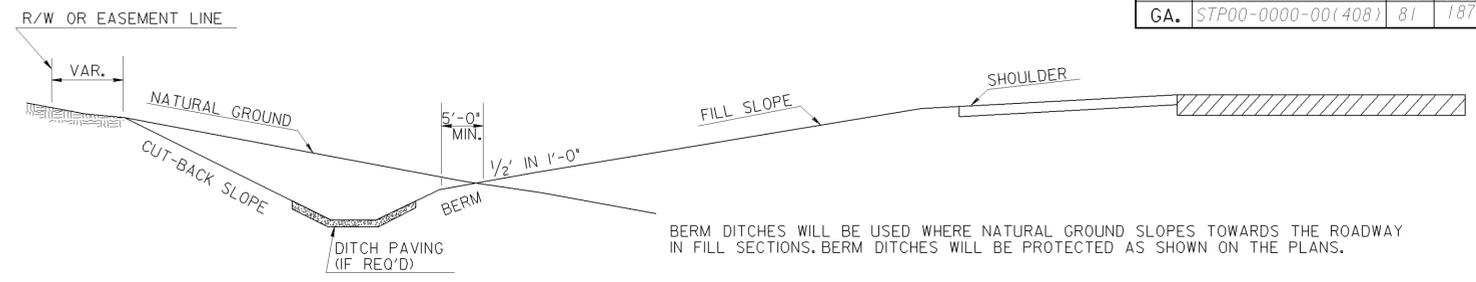



SECTION D-D

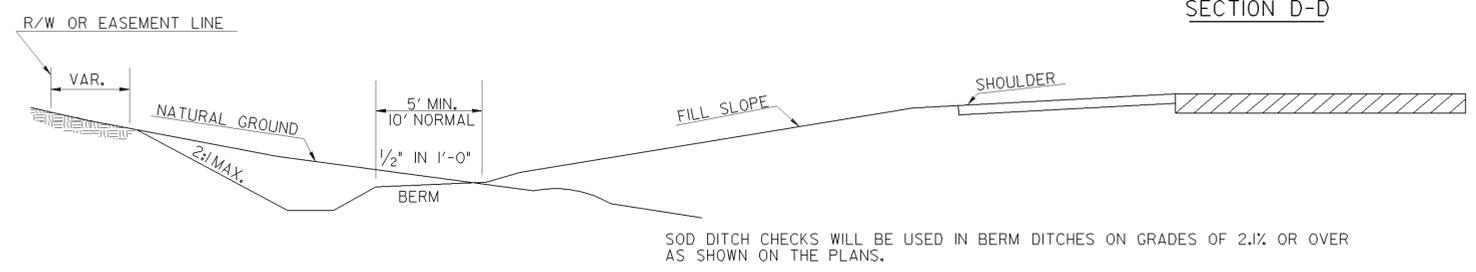


SECTION E-E

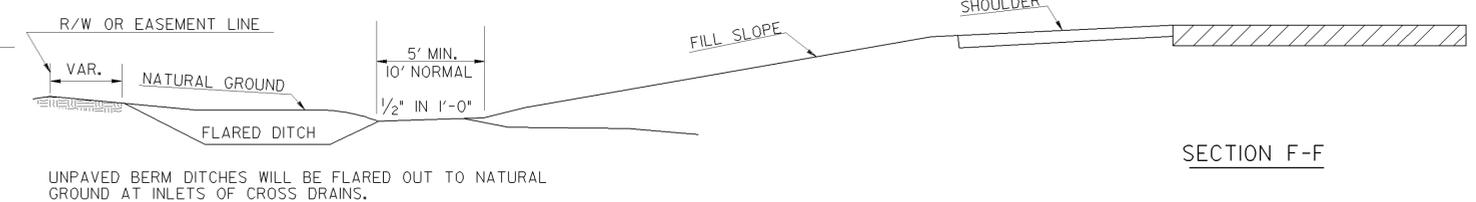

SECTION F-F

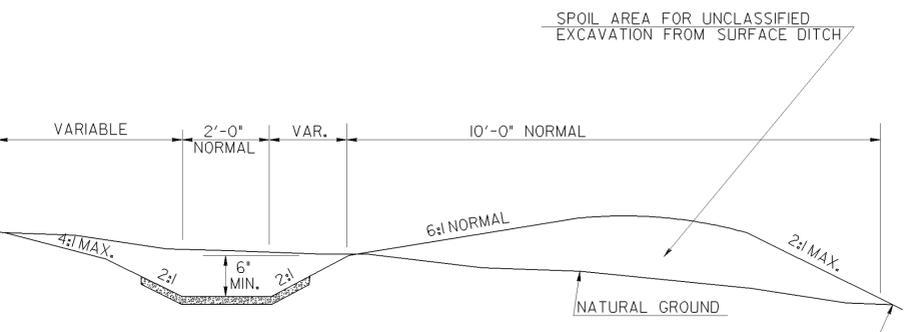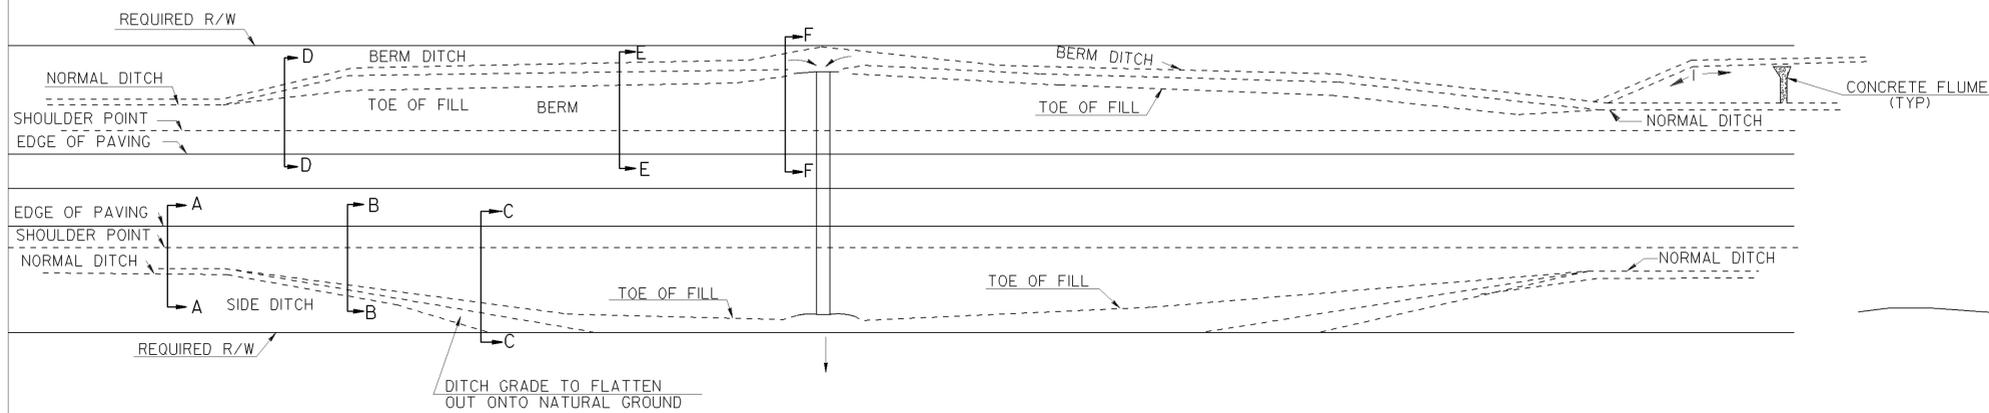

DETAIL OF SURFACE DITCHES

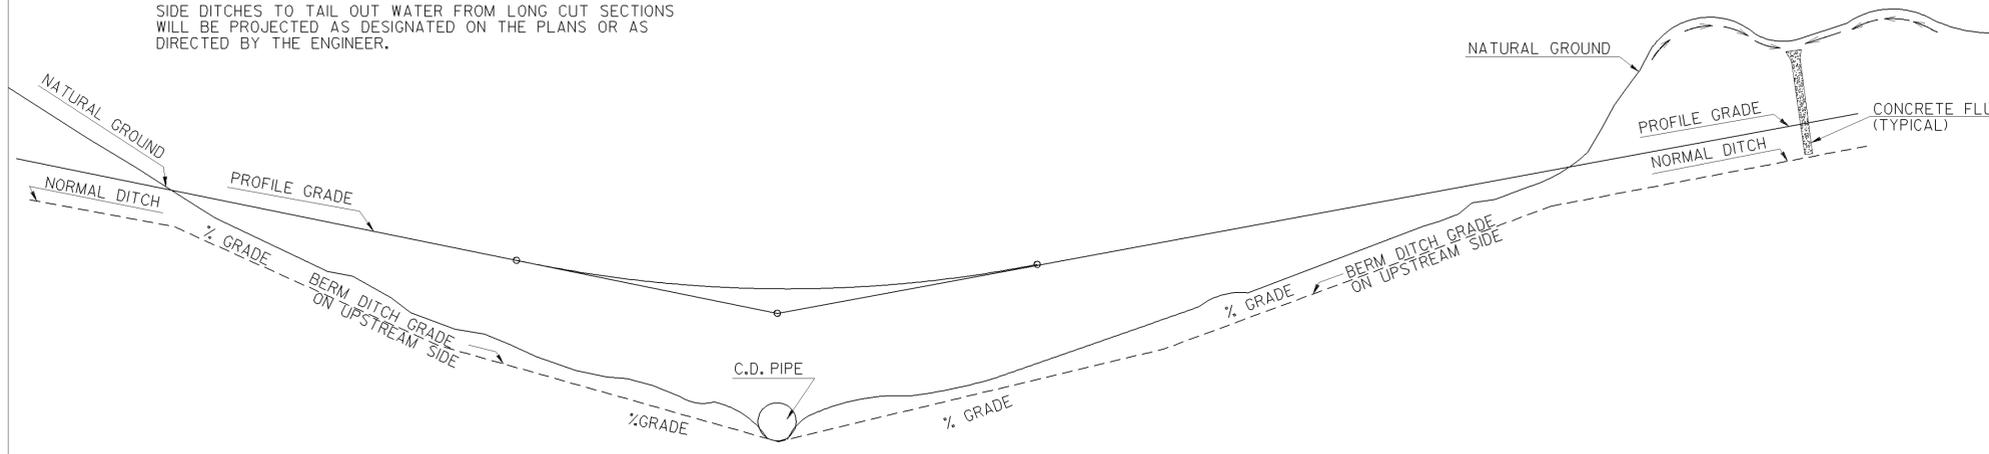

NOTE: SURFACE DITCHES WILL BE REQUIRED AT THE TOP OF CUT SLOPES WHERE SHOWN ON THE PLANS OR WHERE IT IS DETERMINED BY THE ENGINEER ON CONSTRUCTION THAT THEIR USE IS ESSENTIAL IN GENERAL. SURFACE DITCHES WILL BE REQUIRED WHERE THE SLOPE OF THE NATURAL GROUND AT THE TOP OF THE CUT DRAINS TOWARDS THE ROADWAY AND THE MATERIAL IN THE BACK SLOPE IS SUBJECT TO EROSION. SURFACE DITCHES ARE TO BE PROTECTED AS SHOWN ON PLANS.

CONSTRUCTION DETAILS

BERM DITCHES
SIDE DITCHES
SURFACE DITCHES

REV. & REDR. JULY, 1980

NO SCALE

D-7