


STATE	PROJECT NUMBER	SHEET NO.	TOTAL SHEETS
GA.	STP00-0000-00(408)	127	187

CONCRETE CURB & GUTTER

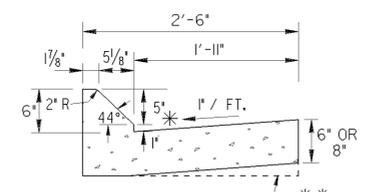


TYPE 7

SCALE: 1" = 1 FT.

** AT CONTRACTOR'S OPTION THE GUTTER THICKNESS MAY BE INCREASED AT EDGE OF PAVEMENT TO MAKE BOTTOM OF GUTTER PARALLEL WITH PAVING OF BASE COURSE, BUT THE GUTTER THICKNESS MUST NOT BE LESS THAN THE SPECIFIED 6" OR 8" AT ANY POINT.

RAISED EDGE WITH CONCRETE GUTTER

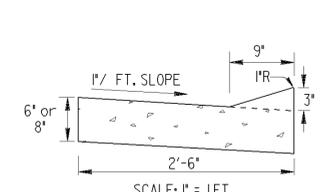


SCALE: 1" = 1 FT.

RAISED EDGE TO BE CONSTRUCTED WITH SAME CONCRETE MIX AS THE GUTTER AND SHALL BE FORMED IMMEDIATELY AFTER GUTTER HAS BEEN FINISHED OR FORMED MONOLITHIC WITH GUTTER JOINTS IN RAISED EDGE SHALL MATCH THOSE IN THE GUTTER.

NOTE: IF CONCRETE MEDIAN INTERCEPTS PEDESTRIAN CROSSWALKS, WHEELCHAIR RAMPS (CONSTRUCTION DETAIL A-3 AND A-4) WILL BE REQUIRED.

CONCRETE MEDIAN (Between Curbs)

NOTE: CURB TYPES SHOWN ARE TYPICAL. OTHER TYPES MAY BE SPECIFIED.

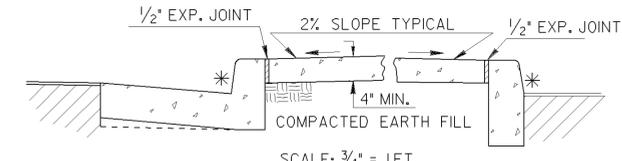


SCALE: 3/4" = 1 FT.

NOTE: WIDTH OF CONCRETE MEDIAN WILL BE AS SHOWN IN PLANS

CONCRETE MEDIANS (Integral)


SCALE: 1"=1 FT.

-WITH TIE BARS- -WITHOUT TIE BARS-

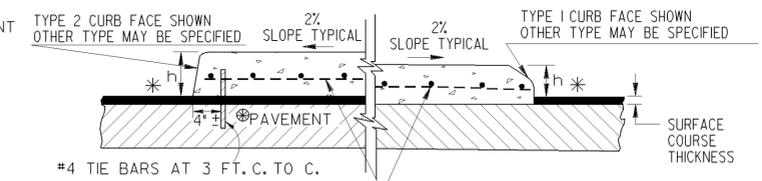

#3 BARS AT 12" C. TO C. BOTH WAYS OR 6 x 6-W2.9 x W2.9 WELDED WIRE FABRIC OR 4 x 4-W2.0 x W2.0 WELDED WIRE FABRIC

CONCRETE HEADER CURB

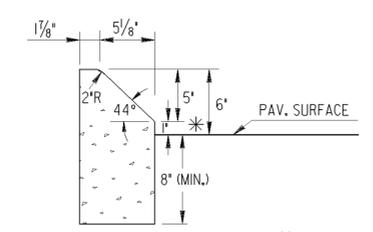

TYPE 7


SCALE: 1/2" = 1 FT.

THE 8" MIN. DEPTH MAY BE INCREASED AT CONTRACTOR'S OPTION SO BOTTOM OF HEADER CURB ALIGNS WITH BOTTOM OF PAVEMENT TYPICAL SECTION.

CONCRETE HEADER CURB FOR TRUCK APRON IN ROUNDABOUTS

CONCRETE HEADER CURB TYPE 9


TO BE USED WITH TRUCK TRAFFIC OF LESS THAN OR EQUAL TO 10%

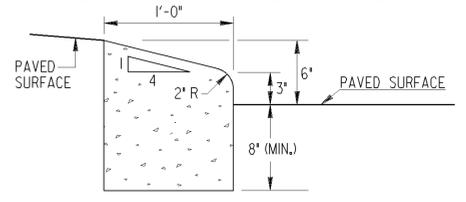

THE 8" MIN. DEPTH MAY BE INCREASED AT CONTRACTOR'S OPTION SO BOTTOM OF HEADER CURB ALIGNS WITH BOTTOM OF PAVEMENT TYPICAL SECTION. SCALE: 1/2" = 1 FT.

CONCRETE HEADER CURB TYPE 9A


TO BE USED WITH TRUCK TRAFFIC OF GREATER THAN 10%

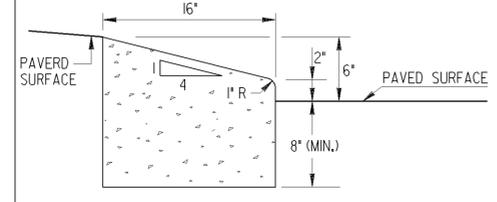

THE 8" MIN. DEPTH MAY BE INCREASED AT CONTRACTOR'S OPTION SO BOTTOM OF HEADER CURB ALIGNS WITH BOTTOM OF PAVEMENT TYPICAL SECTION. SCALE: 1/2" = 1 FT.

CONCRETE HEADER CURBS (STANDARD FACE DESIGNS)

SCALE: 1/2" = 1 FT.

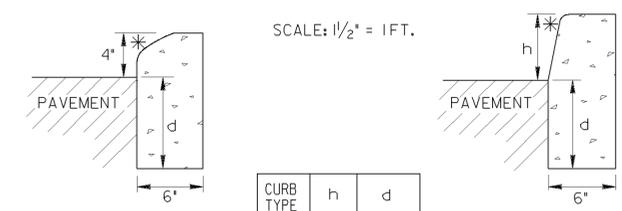

TYPE 1


TYPE 2, 3 OR 4

CURB TYPE	h	d
1	4"	6" min.
2	6"	8" min.
3	8"	10" min.
4	10"	12" min.

THE DIMENSION d MAY BE INCREASED AT CONTRACTOR'S OPTION SO BOTTOM OF HEADER CURB WILL ALIGN WITH BOTTOM OF PAVEMENT TYPICAL SECTION.

CONCRETE DOWELED INTEGRAL CURBS

SCALE: 1" = 1 FT.

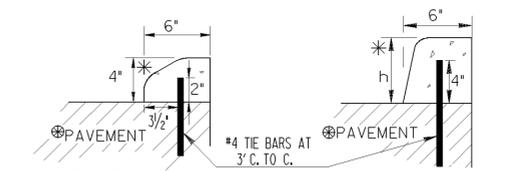

TYPE 1

TYPE 2, 3 OR 4


⊕ P.C. CONCRETE PAVEMENT - TIE BARS WILL BE PLACED AS SOON AS PRACTICABLE AFTER FINISHING AND BEFORE INITIAL SET HAS TAKEN PLACE. JOINTS IN CURB OR CONC. MEDIAN WILL MATCH THOSE IN PAVEMENT.

⊕ ASPHALT PAVEMENT - TIE BARS MAY BE DRIVEN IN OR DRILLED AND GROUTED IN. CONTRACTION JOINTS ARE TO BE CONSTRUCTED IN CURB OR CONCRETE MEDIAN AT 20 FT. SPACINGS.

CURB TYPE	MINIMUM TIE BAR LENGTHS (FOR CONC. DOWELED CURBS OR CONC. MEDIAN)	
	P.C. CONC. PAV.	ASPHALT PAV.
1	6"	8"
2, 3 or 4	8"	12"

NOTE: TIE BARS FOR DOWELED CURBS MAY BE UNCOATED PLAIN OR DEFORMED BILLET-STEEL BARS (GRADE 40) AS USED FOR CONCRETE REINFORCEMENT. (AASHTO M-31)

CONCRETE DOWELED INTEGRAL CURB

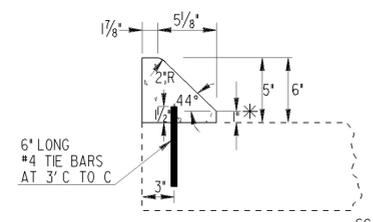


TYPE 7

SCALE: 1/2" = 1 FT.


TIE BARS WILL BE PLACED AS SOON AS PRACTICAL AFTER FINISHING AND BEFORE INITIAL SET IN PPC PAVEMENT. TIE BARS MAY BE DRIVEN IN OR DRILLED & GROUTED IN ASPHALT PAVING, JOINTS IN CURB SHALL MATCH THOSE IN PCC PAV. OR BE AT 20' SPA. FOR ASPHALT PAVING

CONCRETE HEADER CURB TYPE 6

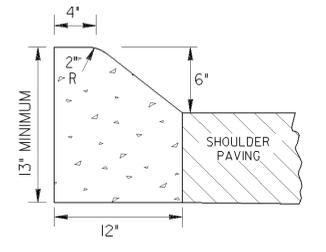

SCALE: 1/2" = 1 FT.

FACE OF CURB MUST ALIGN WITH BACK EDGE OF GUARDRAIL AND THE FACE OF THE OFFSET BLOCK.

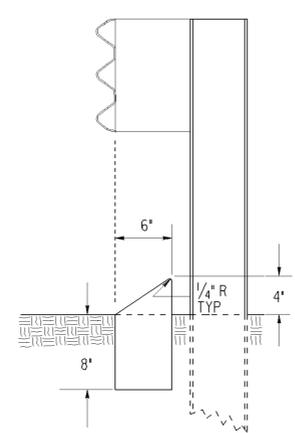


TYPE 8

TYPE 8 CURB IS USED IN CONJUNCTION WITH GUARDRAIL CONNECTIONS TO CONCRETE BARRIER AS NOTED ON GA. STD. 4012C.

DETAILS OF RECESSED CURB

TYPICAL USE: AT DRIVEWAYS OR CURB CUT RAMPS

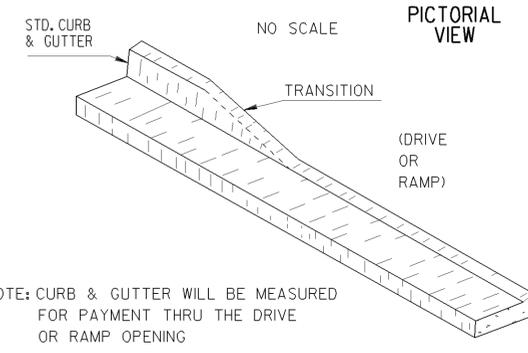


NOTE: CURB & GUTTER WILL BE MEASURED FOR PAYMENT THRU THE DRIVE OR RAMP OPENING



SECTIONAL VIEW

(SEE SEPARATE STANDARD FOR DRIVEWAY OR CURB RAMP FOR ADDITIONAL DETAILS.)

CONCRETE CURB & GUTTER

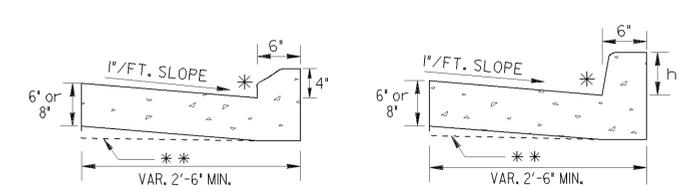

TYPE 1


TYPE 2, 3 OR 4

SCALE: 1" = 1 FT.


** AT CONTRACTOR'S OPTION THE GUTTER THICKNESS MAY BE INCREASED AT EDGE OF PAVEMENT TO MAKE BOTTOM OF GUTTER PARALLEL WITH PAVING OF BASE COURSE, BUT THE GUTTER THICKNESS MUST NOT BE LESS THAN THE SPECIFIED 6" OR 8" AT ANY POINT.

*** STANDARD CURB FACE DESIGN**


SCALE: 2" = 1 FT.

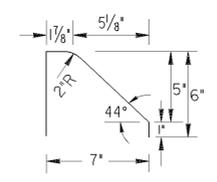

TYPE 7

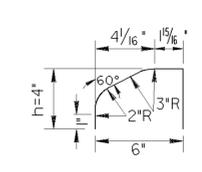


TYPE 1

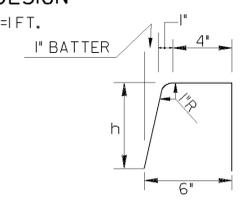

TYPE 2, 3 OR 4

TYPE	h
1	4"
2	6"
3	8"
4	10"

CONCRETE INTEGRAL CURB

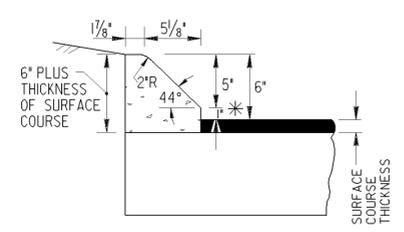

TYPE 7

SCALE: 1/2" = 1 FT.

DEPARTMENT OF TRANSPORTATION
STATE OF GEORGIA

STANDARD
CONCRETE CURB & GUTTER
CONCRETE CURBS, CONCRETE MEDIANS

SCALE: AS SHOWN REDRAWN SEPT., 1999

REV. MEDIAN NOTE AND	1-27-11	DATE
ADDED TYPE 9 CURB DETAIL	3-03	REVISION
ADDED TYPE 8 DETAIL		
BY		
DES. (SUBMITTED)		NUMBER
TRA. (APPROVED)		9032B
CHK.		

STATE DESIGN POLICY ENGINEER
CHIEF ENGINEER

NUMBER
9032B