



**ELEVATION VIEW**  
SCALE: 1/4" = 1'-0"

**NOTE:**  
1. LIGHT POLES MAY BE SHIFTED AS MUCH AS 2'-0" TO PLACE MIDWAY BETWEEN SOLDIER PILES AND AVOID INTERFERENCE WITH PERMANENT WALL ANCHORS.

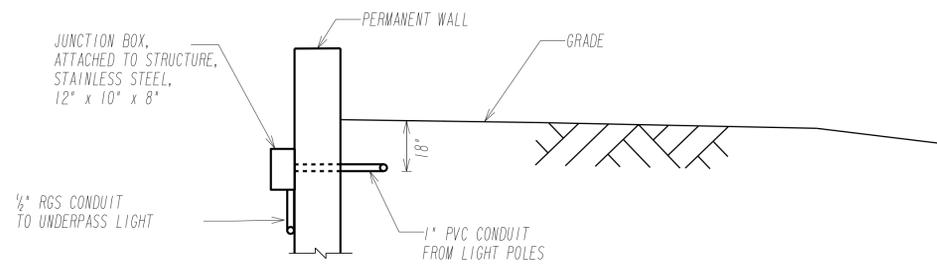

**CONDUIT THROUGH WALL DETAIL**

N. T. S.

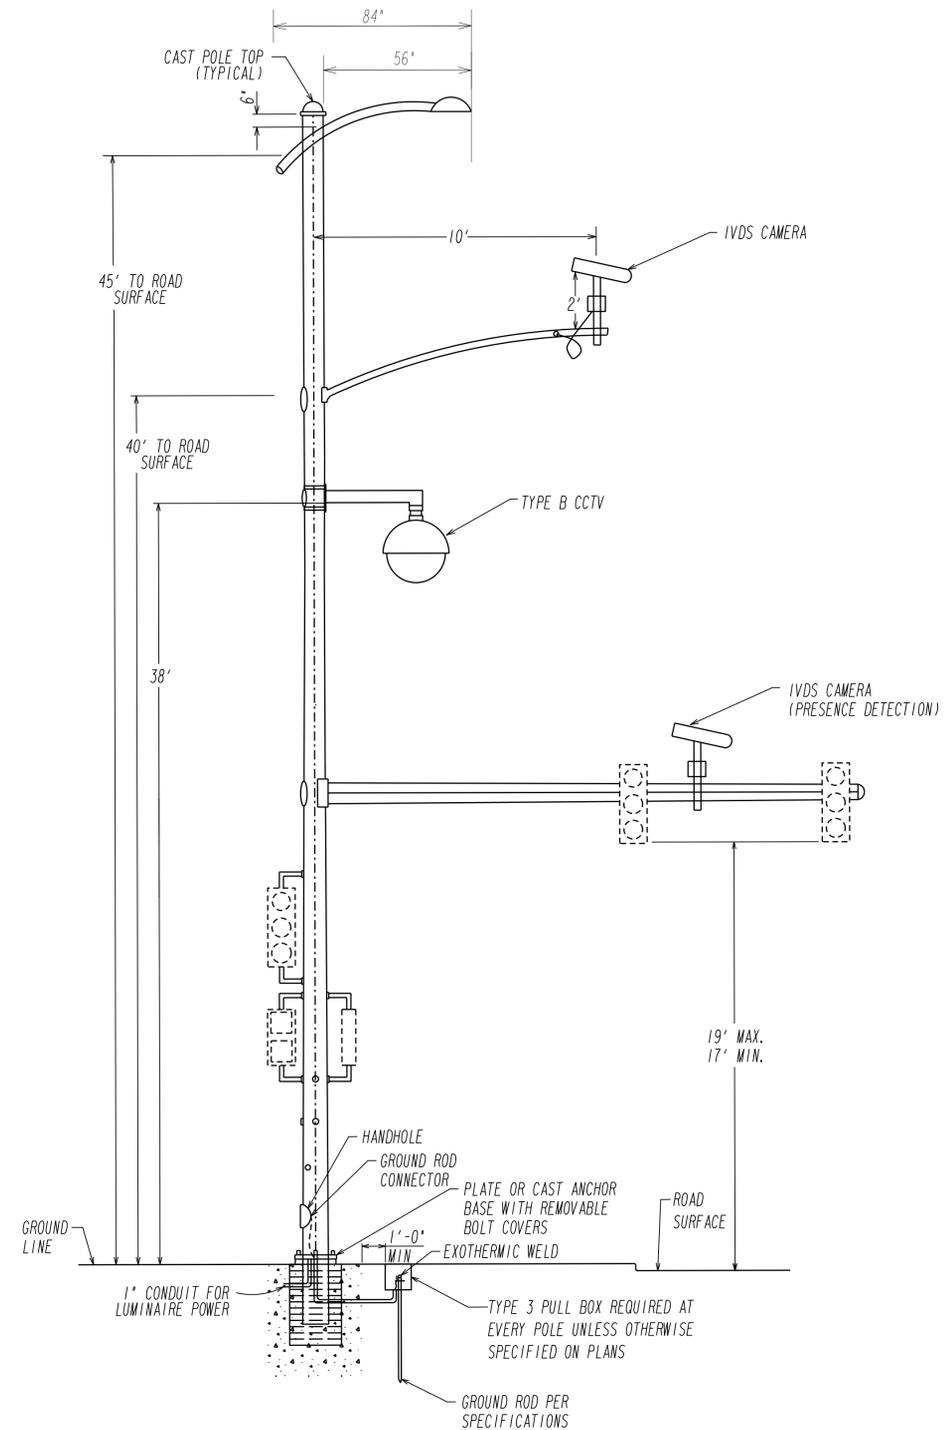

**LIGHT POLE MOUNTED ON TRAFFIC SIGNAL POST DETAIL**

N. T. S.

**VOLKERT**

CONSULTING ENGINEERS  
500 CHASTAIN CENTER BLVD.  
SUITE 535  
KENNESAW, GEORGIA 30144  
(770)919-9520

**GEORGIA**  
DEPARTMENT  
OF  
TRANSPORTATION

REVISION DATES

STATE OF GEORGIA  
DEPARTMENT OF TRANSPORTATION  
OFFICE: ROADWAY DESIGN

**CONDUIT AND POLE DETAILS AT WALLS  
COMBINATION TRAFFIC SIGNAL & LIGHT POLE**  
CW GRANT PKWY

DRAWING No.  
**25-033**