




STATE	PROJECT NUMBER	SHEET NO.	TOTAL SHEETS
GA.	STP00-0001-00(817)	1049	1049

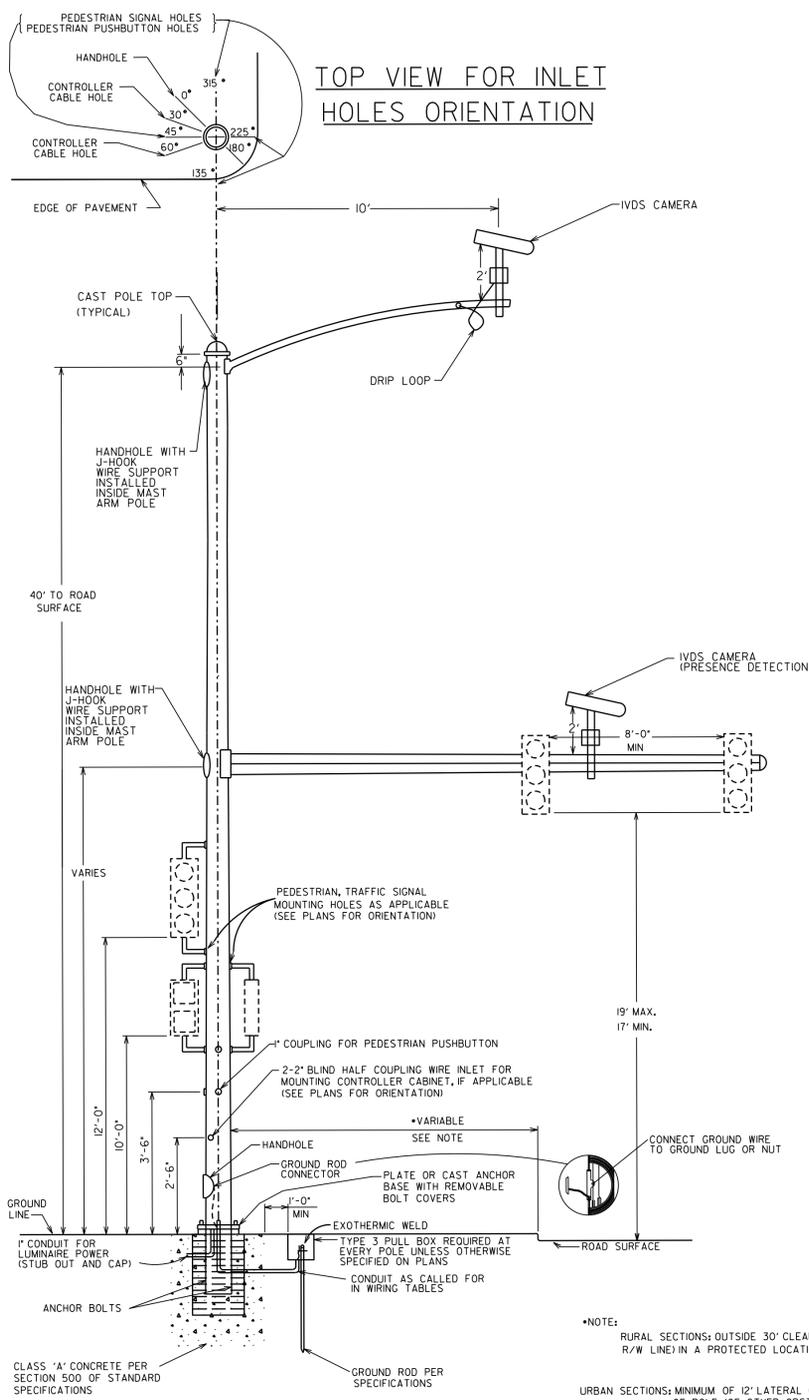

TYPICAL MAST ARM POLE DETAIL WITH INTERSECTION VIDEO DETECTION ASSEMBLY TYPE A ON MAST ARM

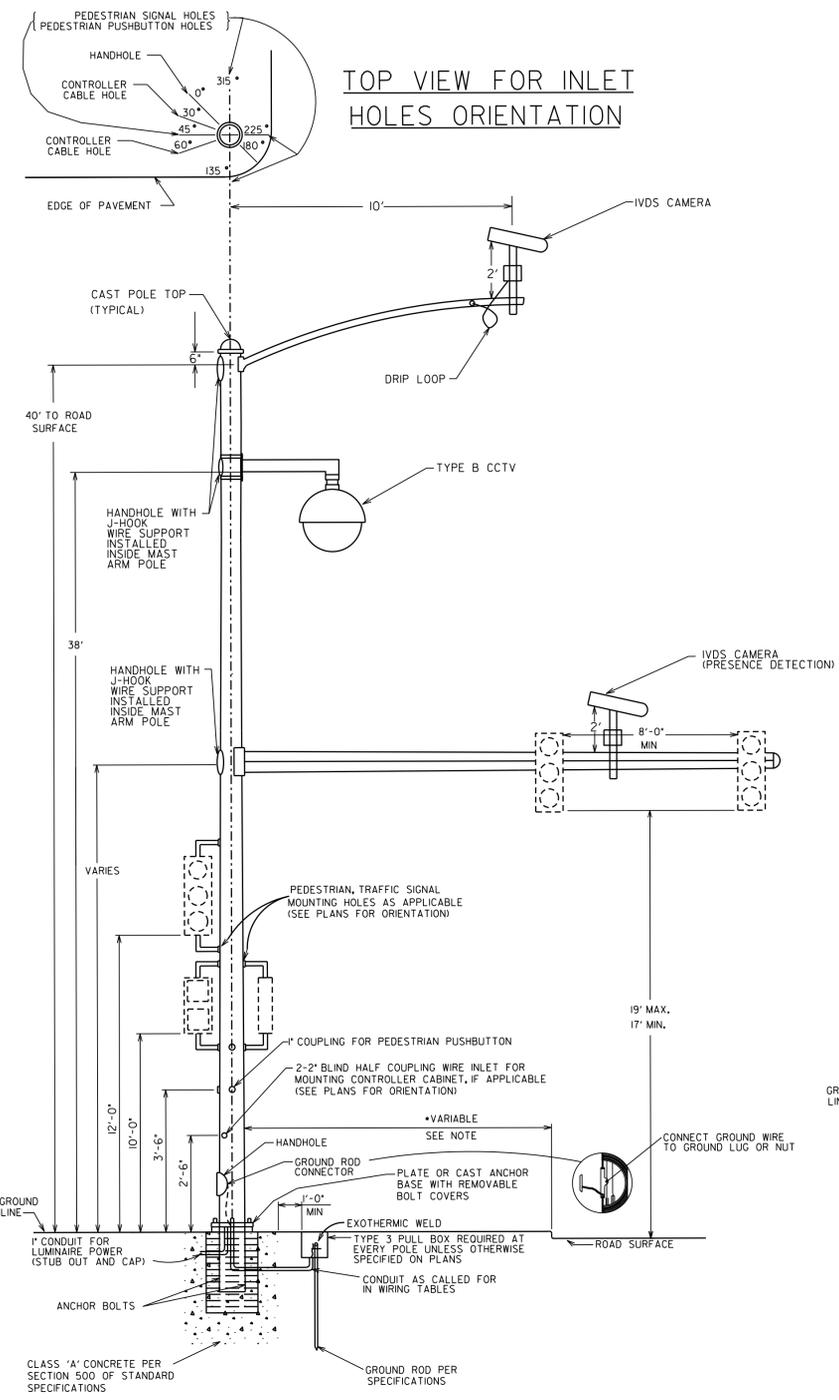

TYPICAL MAST ARM POLE DETAIL WITH CCTV SYSTEM B AND INTERSECTION VIDEO DETECTION ASSEMBLY TYPE A

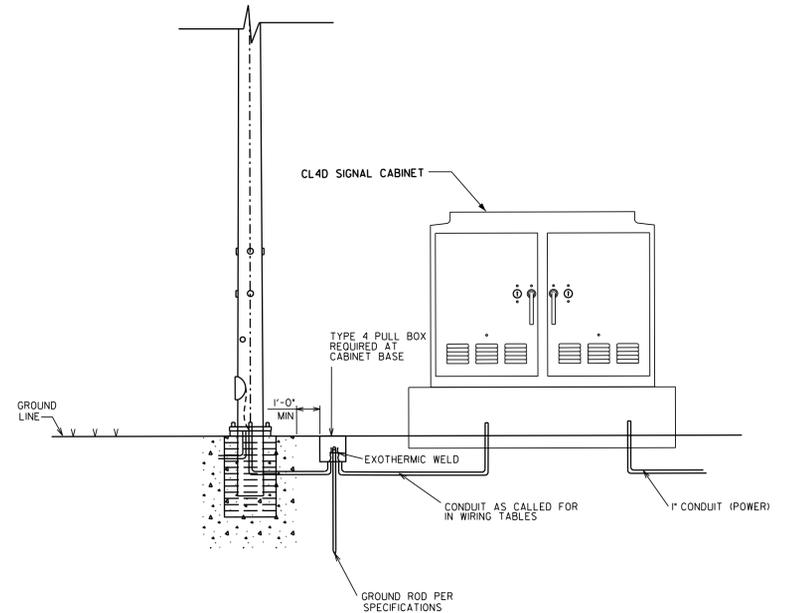

TYPICAL CABINET DETAIL

NOTES:

1. DRAWINGS AND OTHER DATA INDICATING POLE DIMENSIONS AND DESIGN TOGETHER WITH DESIGN OF BASE SHALL BE PREPARED BY THE CONTRACTOR AND APPROVED BY THE ENGINEER, PER SPECIFICATIONS AND DETAILS.
2. FOUNDATION SIZE AND REINFORCING SHALL BE DETERMINED FROM THE "STRAIN POLE FOUNDATIONS" SHEET WITH THE USE OF THE BENDING MOMENT AT YIELD PROVIDED BY POLE MANUFACTURER.
3. HAND HOLES AND HOLES FOR PED BRACKETS AND PUSH BUTTONS ONLY IN MAST ARM ASSEMBLIES MUST BE FABRICATED BY THE MANUFACTURER. FIELD DRILL AND GALVANIZE HOLES ON MAST ARMS. SEE SECTION 925 OF STANDARD SPECIFICATIONS REGARDING RIGID MOUNTING HARDWARE FOR SIGNAL HEADS AND PED BRACKETS/PUSH BUTTONS.

NOT TO SCALE

DATE	REVISIONS	DATE	REVISIONS

CLAYTON COUNTY DETAIL
IVDS AND CCTV INSTALLATION DETAILS