


STATE	PROJECT NUMBER	SHEET NUMBER	TOTAL SHEETS
GEORGIA	NHS00-0003-00(621)	42	297



SEQUENCE OF CONSTRUCTION

STAGE I


1. MAINTAIN TRAFFIC ON EXISTING THREE POINTS RD. TRAVEL LANES, AS INDICATED.
2. SET CHANNELIZATION DEVICES AND BARRIERS AS REQUIRED WHERE OPEN TRAFFIC LANES ARE ADJACENT TO ACTIVE CONSTRUCTION ALONG THREE POINTS RD./THOMSON WEST BYPASS.
3. PLACE PAVEMENT OVERLAY FROM STA. 2009+95 TO STA. 2013+00. MINIMIZE LANE CLOSURES TO ONE LANE. PROVIDE FLAG MAN AS NECESSARY.
4. INSTALL ROAD CLOSURE AND DETOUR SIGNS AS REQUIRED. PROVIDE CONTINUOUS ACCESS TO ALL RESIDENTIAL DRIVEWAYS AS SHOWN.
5. CLOSE EXISTING THREE POINTS ROAD/THOMSON WEST BYPASS FROM STATION 2024+00 TO STATION 2052+10 (9 MONTH MAXIMUM CLOSURE).
6. SHIFT TRAFFIC LANES ALONG I-20. TO ALLOW INSTALLATION OF TRAFFIC BARRIERS ALONG RAMP CONSTRUCTION.
7. SET CHANNELIZATION DEVICES AND BARRIERS AS REQUIRED WHERE OPEN TRAFFIC LANES ARE ADJACENT TO ACTIVE CONSTRUCTION ALONG I-20.
8. REMOVE EXISTING BRIDGE I-20 AND CONSTRUCT NEW BRIDGE AT I-20.
9. CONSTRUCT ROADWAY, RAMP (EXCEPT WITH IN 30' OF I-20), DRAINAGE STRUCTURES AND ALL OTHER ROADSIDE ITEMS AS INDICATED.
10. CLOSE RIGHT HAND TRAVEL LANE AND INSTALL BARRIERS AND CHANNELIZATION DEVICES AS REQUIRED ALONG I-20 ADJACENT TO RAMP TIE-INS.
11. COMPLETE RAMP CONSTRUCTION ADJACENT TO I-20.
12. INSTALL TEMPORARY ROAD CLOSURE BARRICADES AT ALL RAMP INTERSECTIONS WITH THOMSON WEST BYPASS AND AT RAMP ENTRANCES ALONG I-20.
13. REMOVE ALL CHANNELIZATION DEVICES (EXCEPT AT RAMP) AND OPEN COMPLETED THOMSON WEST BYPASS TO TRAFFIC.

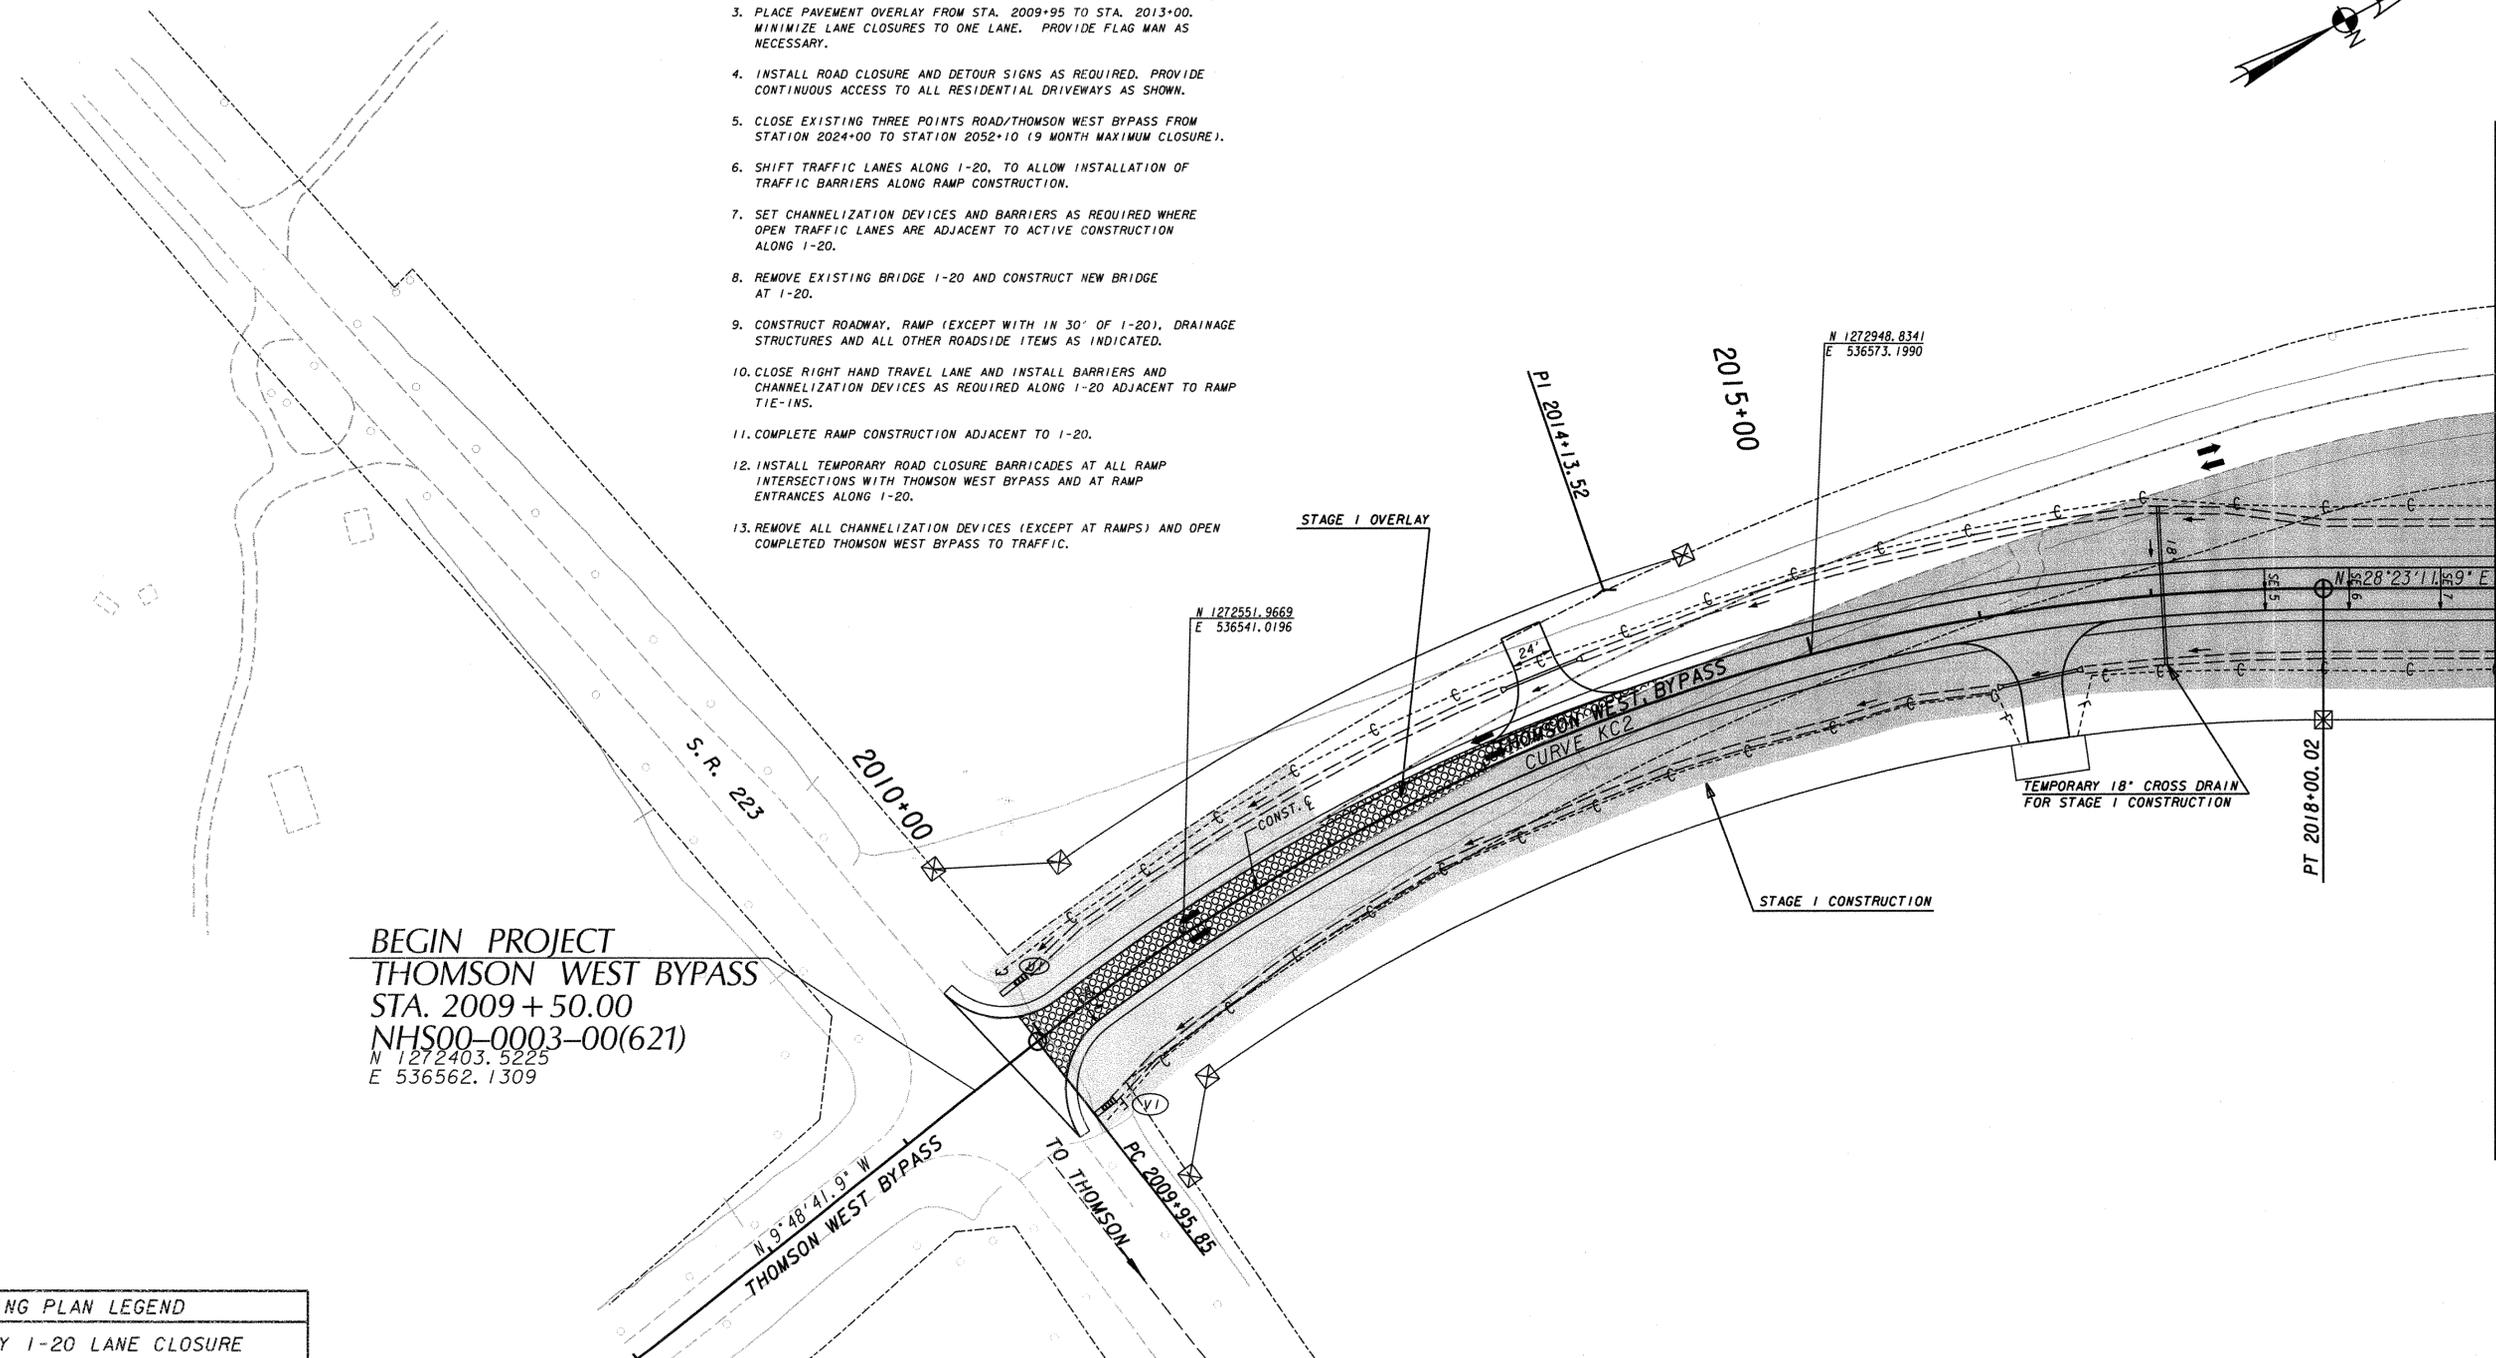

BEGIN PROJECT
 THOMSON WEST BYPASS
 STA. 2009 + 50.00
 NHS00-0003-00(621)
 N 1272403.5225
 E 536562.1309

MATCH LINE STA. 2019+00
SEE SHEET 19-02

STAGING PLAN LEGEND	
	TEMPORARY I-20 LANE CLOSURE
	PERMANENT CONSTRUCTION/PAVEMENT
	STAGED OVERLAY
	TEMPORARY CONCRETE BARRIERS
	TEMPORARY SAND LOADED MODULES
	TRAFFIC THIS STAGE

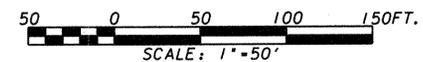

REVISIONS			
Δ	DATE	BY	DESCRIPTION

MA Moreland Altobelli Associates, Inc.
 2211 Beaver Run Road
 Suite 190
 Norcross, Georgia 30071
 Telephone (770) 263-5945

DESIGNED BY	NAME	DATE	DRAWN BY	NAME	DATE	CHECKED BY	NAME	DATE	QUANTITIES BY	NAME	DATE

Department of Transportation
 State of Georgia

I-20 / THOMSON WEST BYPASS INTERCHANGE
 STAGE I MAINTENANCE OF TRAFFIC PLAN
 BEGIN TO STA. 2019+00

DRAWING NUMBER
 19-01