


STAGE I SECTION
(LOOKING AHEAD)

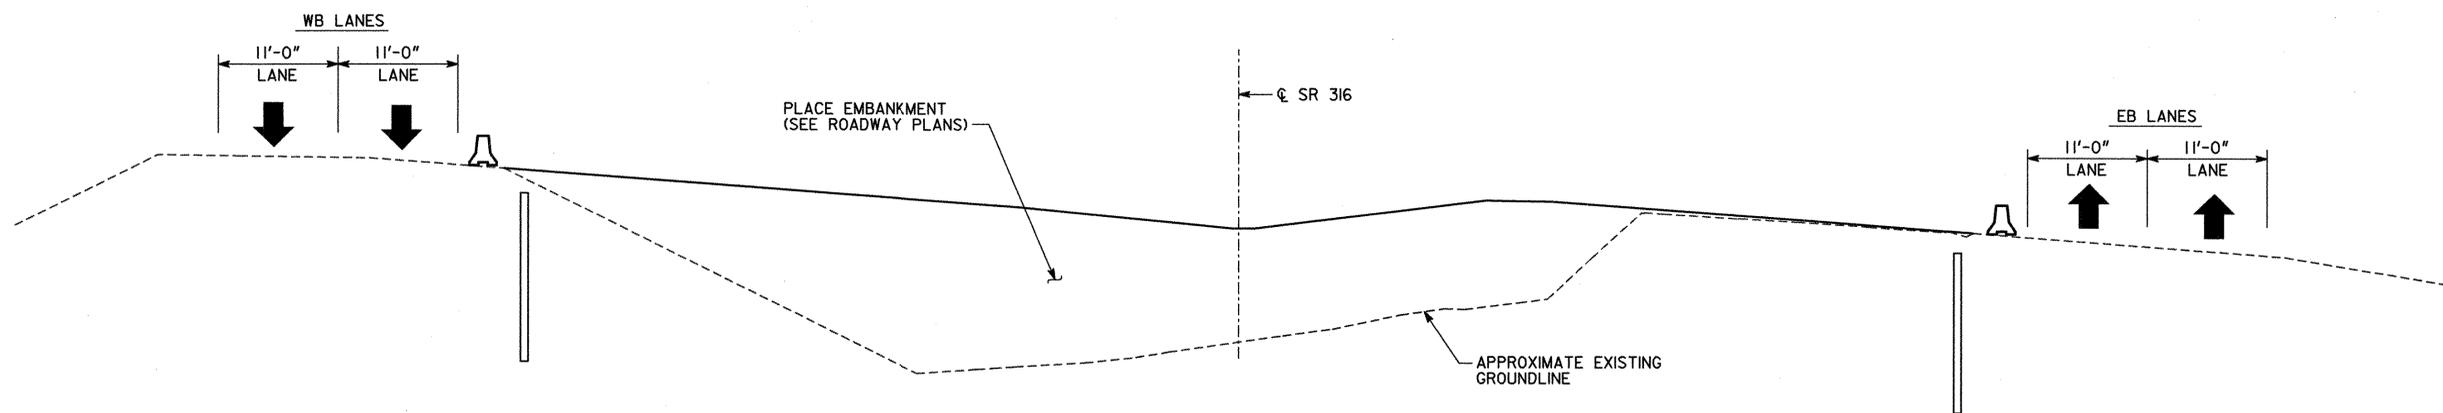

STAGE III SECTION
(LOOKING AHEAD)

CONSTRUCTION SEQUENCE

STAGE I

1. MAINTAIN 2-11'-0" LANES OF TRAFFIC IN EACH DIRECTION ON EXISTING BRIDGES.
2. PLACE TEMPORARY SHORING AS NECESSARY, ADJACENT TO BRIDGES AS SHOWN.
3. CONSTRUCT STAGE I ROADWAY (SEE ROADWAY PLANS).
4. MOVE TRAFFIC TO NEWLY CONSTRUCTED ROADWAY.

STAGE III

1. REMOVE EXISTING BRIDGES IN ACCORDANCE WITH GDOT SPECIFICATIONS.
2. REMOVE PORTIONS OF TEMPORARY SHORING AS NEEDED.
3. CONSTRUCT FINAL PORTION OF ROADWAY (SEE ROADWAY PLANS).

THE AFOREMENTIONED SEQUENCE SHALL BE COORDINATED WITH ROADWAY OPERATIONS, SEE ROADWAY PLANS. IN LIEU OF THE ABOVE CONSTRUCTION SEQUENCE, THE CONTRACTOR MAY SUBMIT A PROPOSED CONSTRUCTION SEQUENCE FOR APPROVAL.



DATE		REVISIONS		BY	
GEORGIA DEPARTMENT OF TRANSPORTATION PRECONSTRUCTION DIVISION-OFFICE OF BRIDGE DESIGN					
STAGING SEQUENCE SR 316 OVER COLONIAL PIPELINE GWINNETT COUNTY MSL-0004-00(86)					
SCALE: NONE			NOVEMBER 2010		
DESIGNED	FAQ	CHECKED	BLB	REVIEWED	X
DRAWN	CAB	DESIGN GROUP	X	APPROVED	X

DRAWING NO.	38-002
BRIDGE SHEET	2 OF 2