


USER:franc1sm1
 #FILE#

\$PLOTTERS#
 \$PROJECT DESCRIPTION#

COUNTY
 FULTON

PROJECT NUMBER
 STP00-0004-00(166)

SHEET NO. 127
 TOTAL SHEETS 467

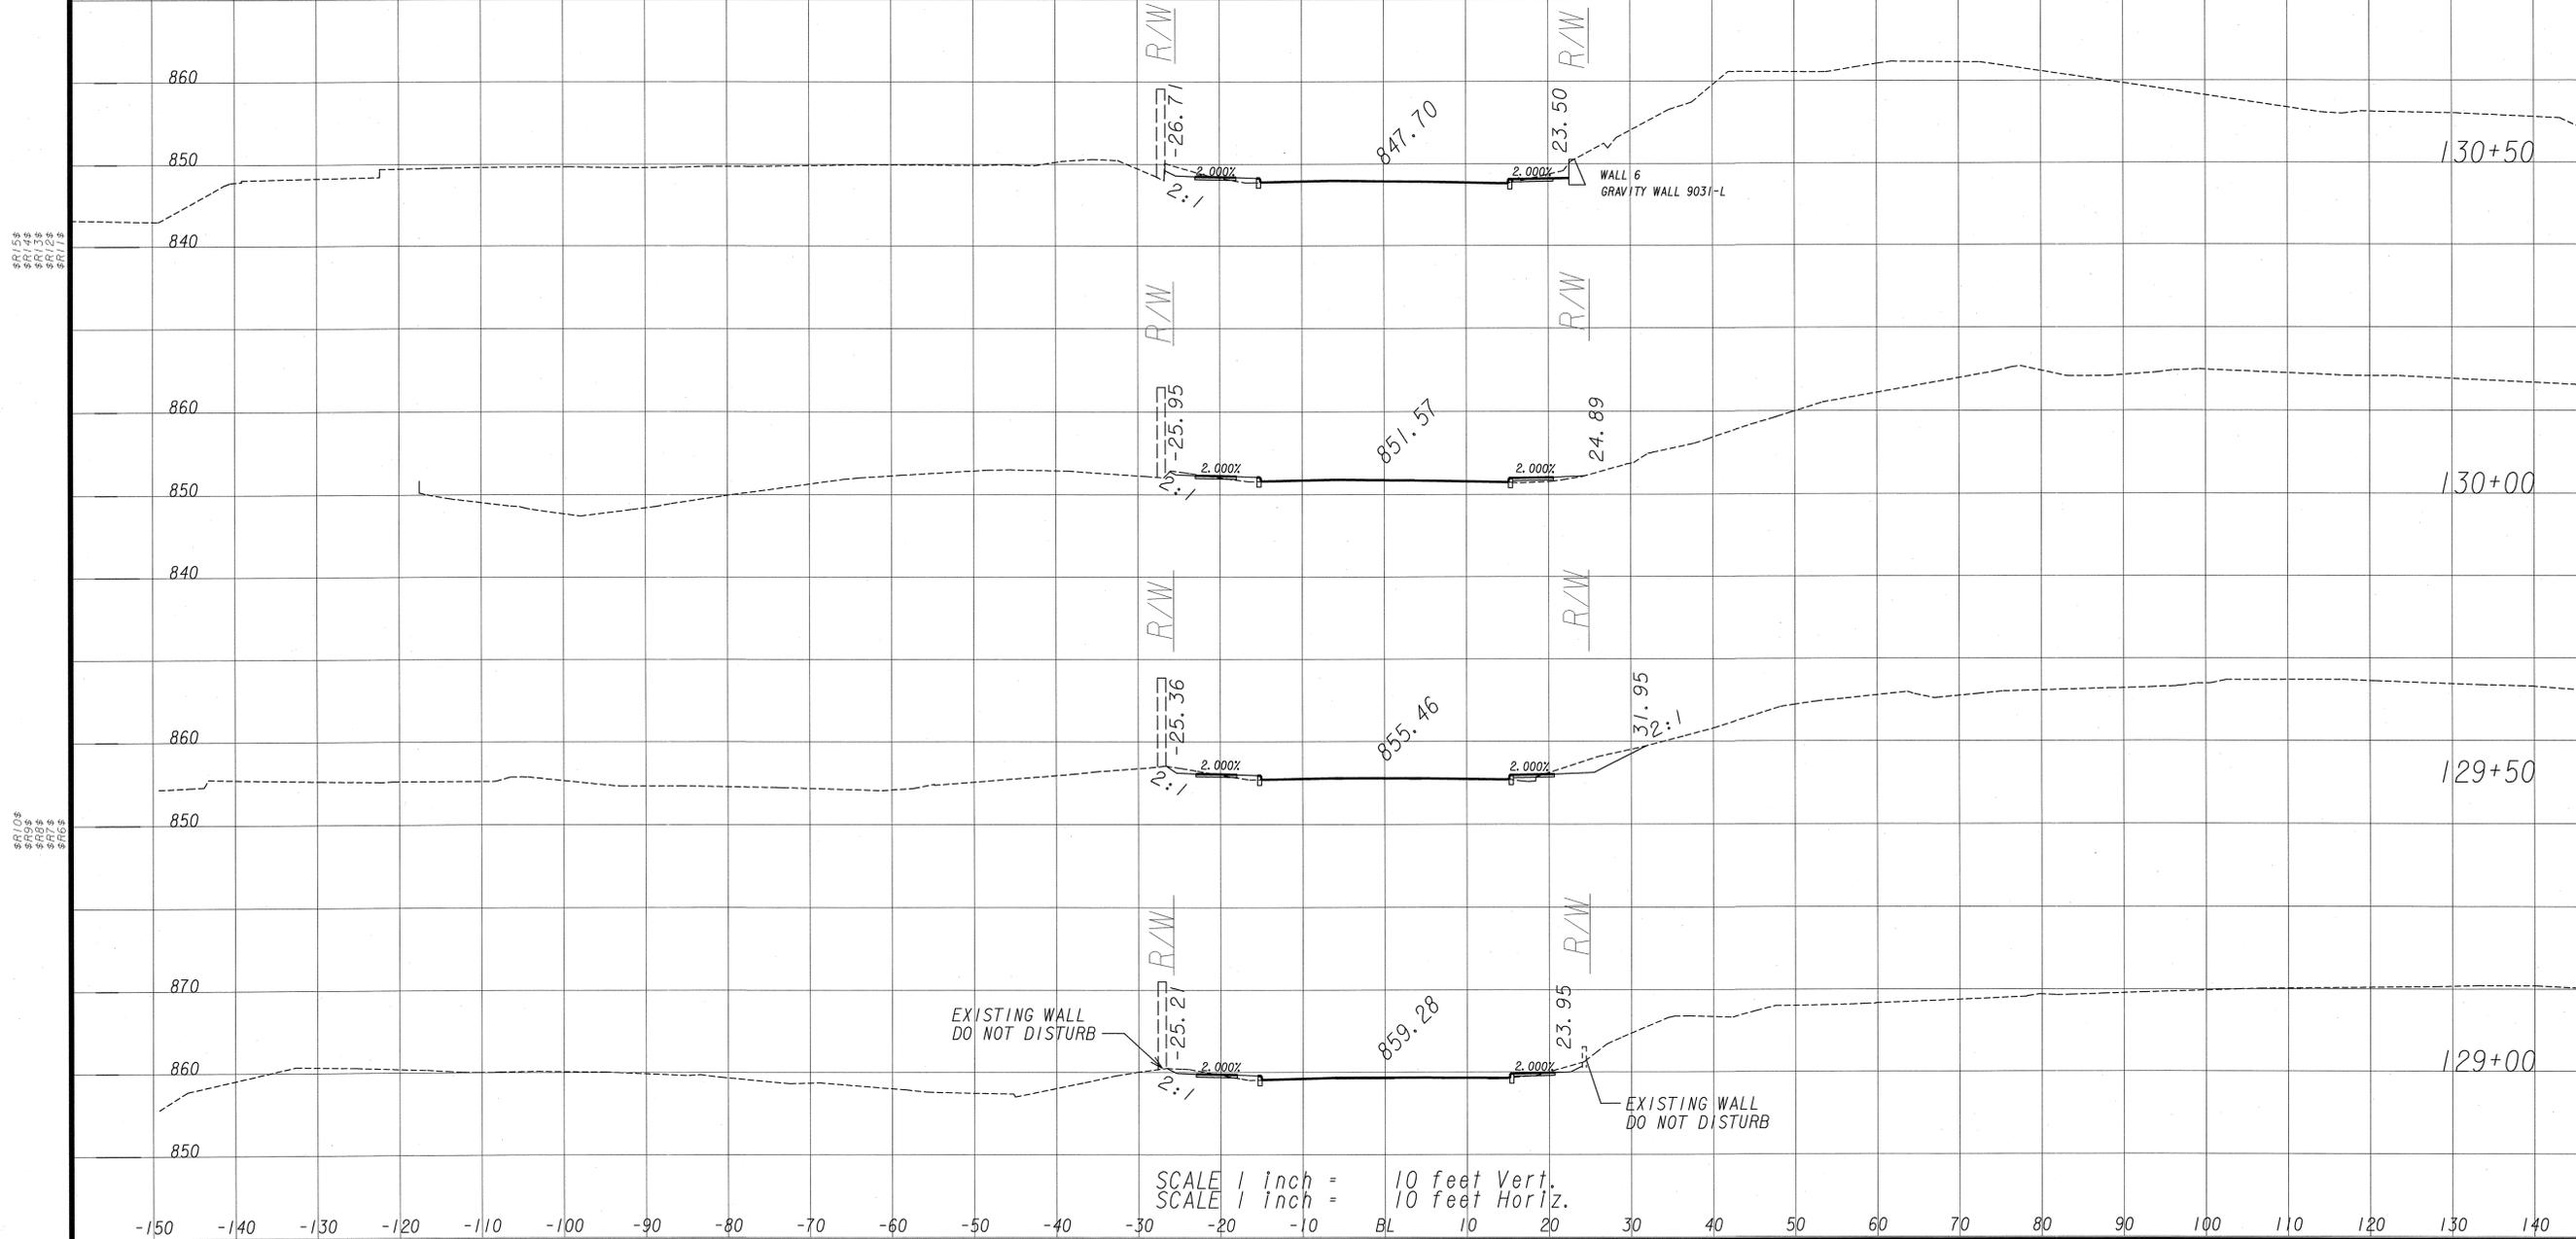

SCALE 1 inch = 10 feet Vert.
 SCALE 1 inch = 10 feet Horiz.

EXISTING WALL
 DO NOT DISTURB

EXISTING WALL
 DO NOT DISTURB

JACOBS
 6801 Governors Lake Pkwy, Building 200
 Norcross, GA 30071
 (770) 455-8555
 Fax (770) 455-7391

REVISION DATES

STATE OF GEORGIA
 DEPARTMENT OF TRANSPORTATION
 OFFICE: TRAFFIC SAFETY & DESIGN
EARTHWORK CROSS SECTIONS

NORTHSIDE DRIVE SAFETY
 IMPROVEMENTS

DRAWING No.
23-017

\$R115\$
 \$R145\$
 \$R175\$
 \$R205\$
 \$R235\$

\$R105\$
 \$R135\$
 \$R165\$
 \$R195\$
 \$R225\$

\$R05\$
 \$R35\$
 \$R65\$
 \$R95\$
 \$R125\$