

USER:francism
 #FILE#

\$PLOTTER#
 \$PROJECT DESCRIPTION#

COUNTY
 FULTON


PROJECT NUMBER
 STP00-0004-00(166)

SHEET NO. 136
 TOTAL SHEETS 467

\$R1/5\$
 \$R1/4\$
 \$R1/2\$
 \$R1/1\$

\$R1/0\$
 \$R2/0\$
 \$R3/0\$
 \$R4/0\$

\$R5/0\$
 \$R6/0\$
 \$R7/0\$
 \$R8/0\$

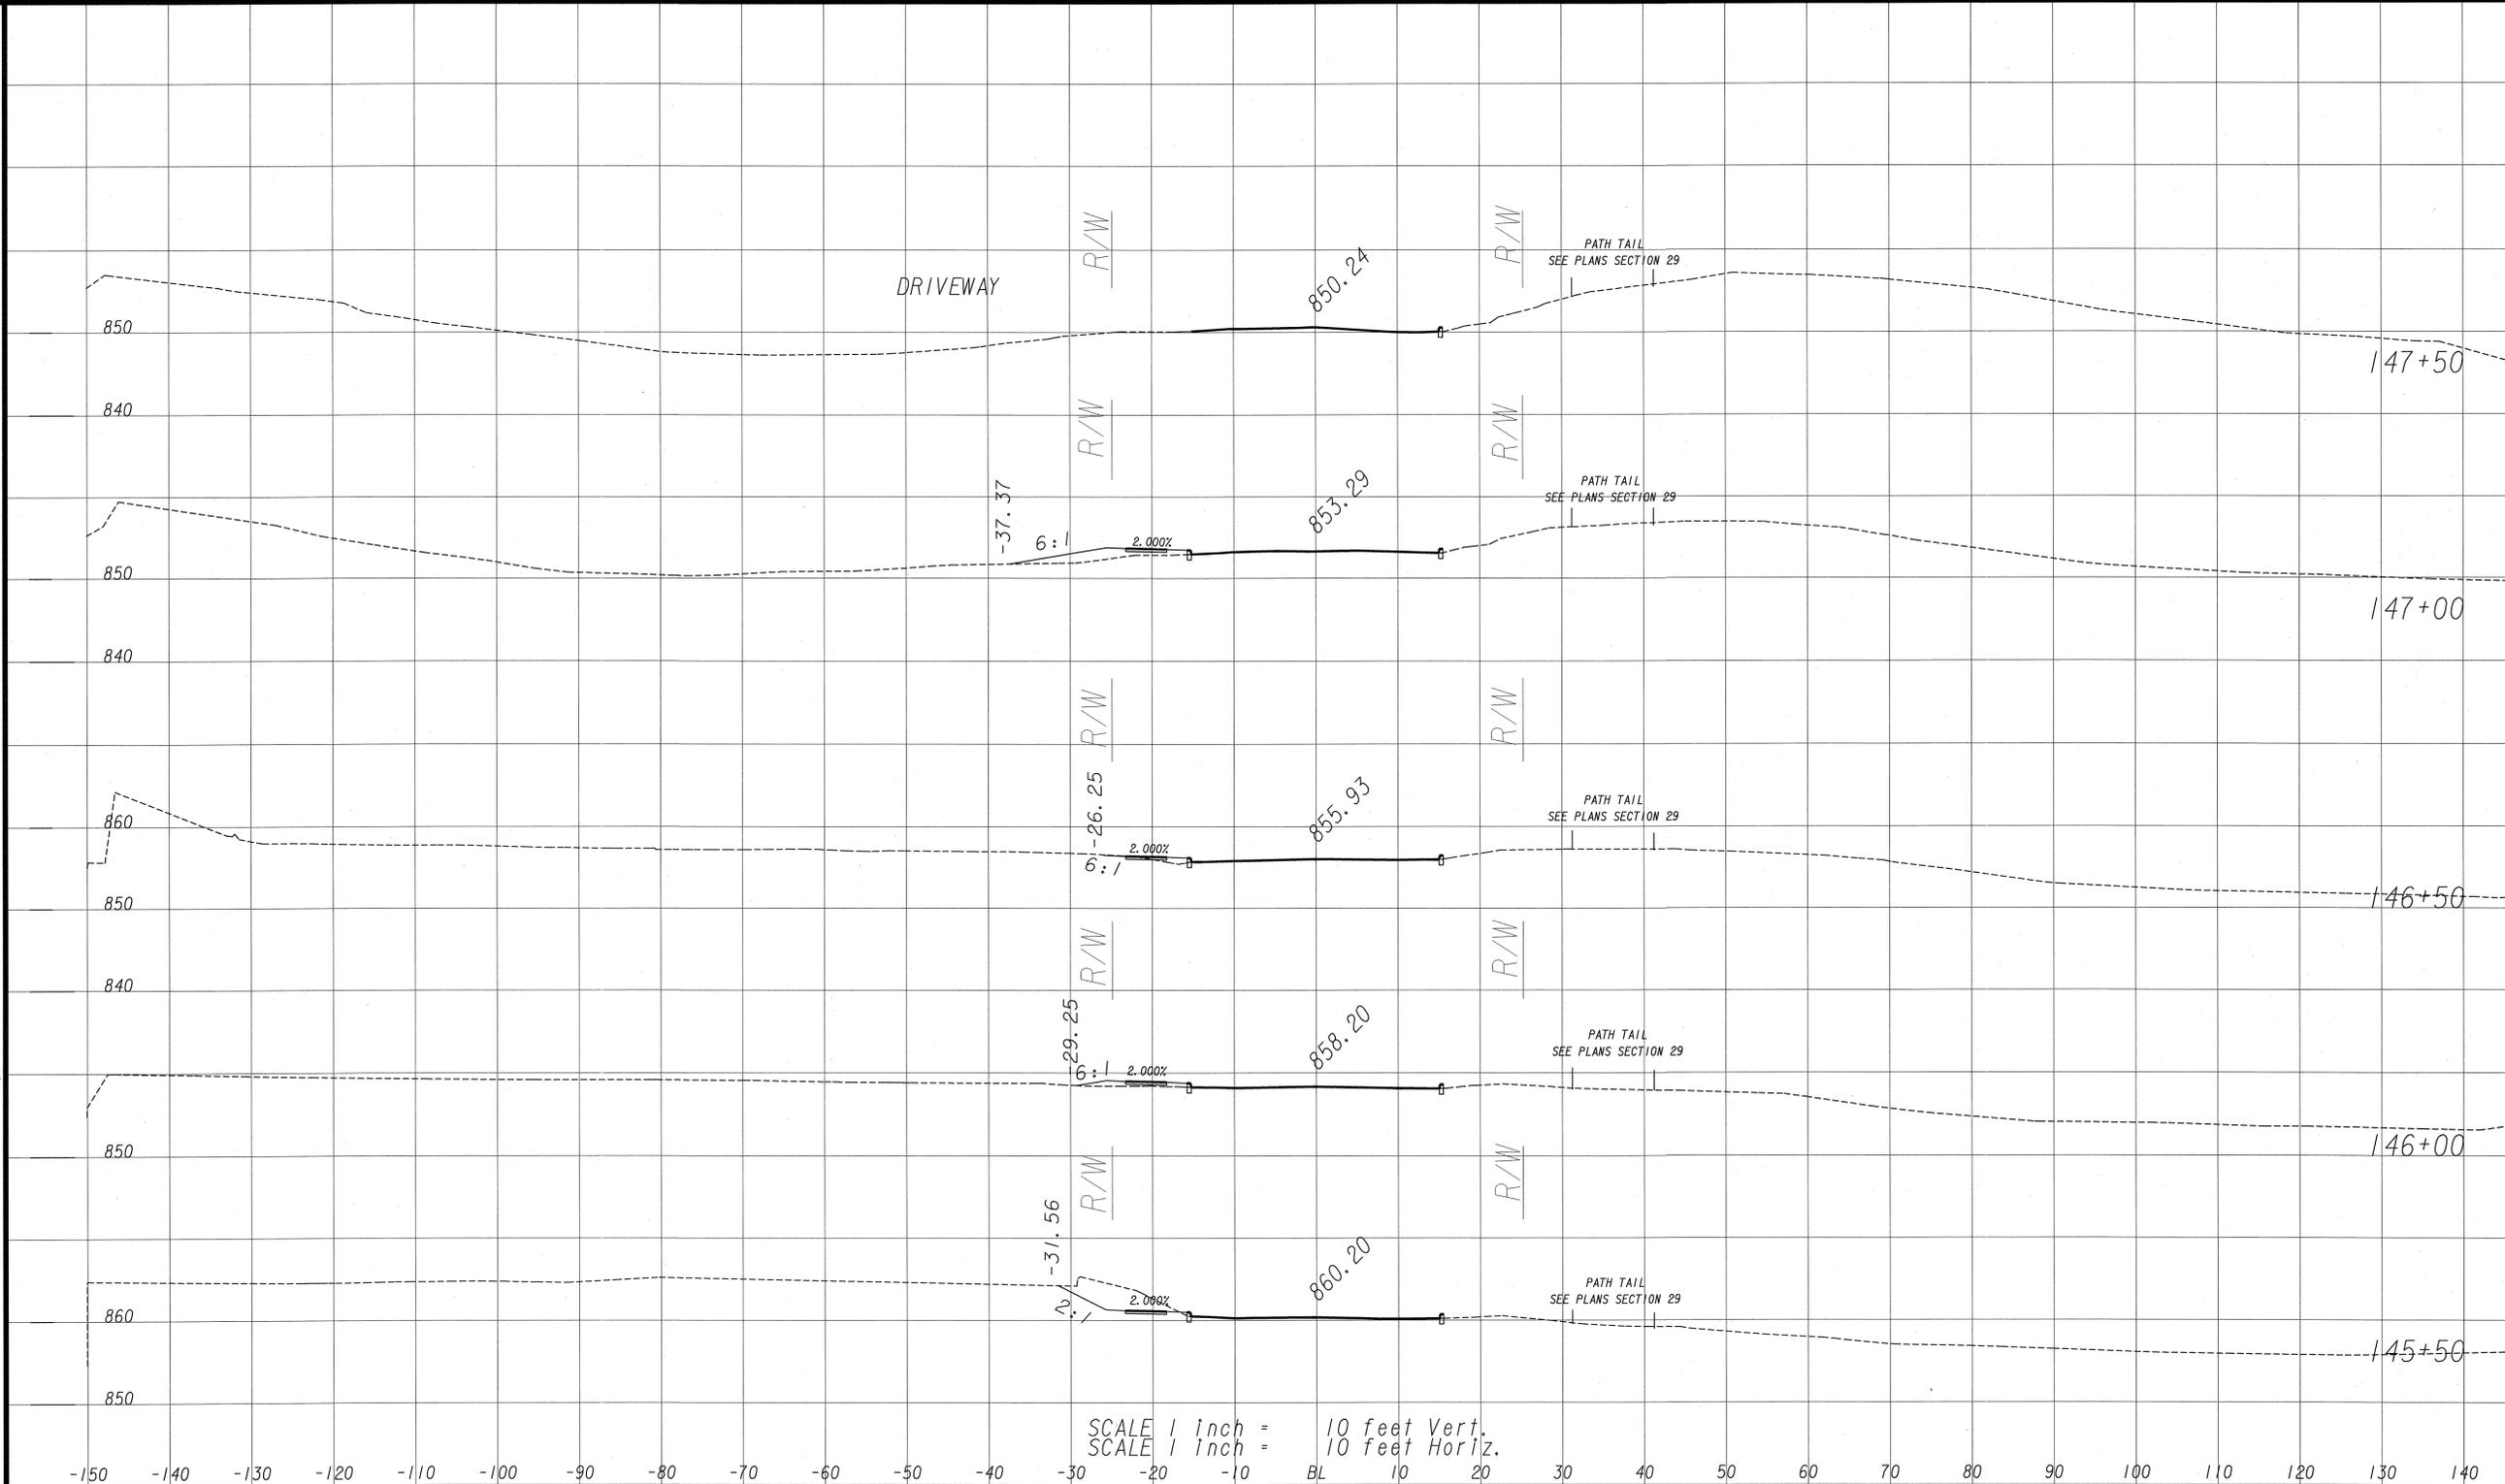

SCALE 1 inch = 10 feet Vert.
 SCALE 1 inch = 10 feet Horiz.

JACOBS

6801 Governors Lake Pkwy, Building 200
 Norcross, GA 30071
 (770) 455-8555
 Fax (770) 455-7391

REVISION DATES

STATE OF GEORGIA
 DEPARTMENT OF TRANSPORTATION
 OFFICE: TRAFFIC SAFETY & DESIGN
EARTHWORK CROSS SECTIONS

NORTHSIDE DRIVE SAFETY
 IMPROVEMENTS

DRAWING No.
23-026