

OPERATOR: USER: ffrclsm1
FILE NAME: #FILEABREV#

DATE/TIME: 12/17/2013 #TIME#
FILEPATH: #FILES#


PLOTORV: #PLOTTER#
WORKSPACE: #PROJECT DESCRIPTION#

COLORTABLE: #COLORTABLE#

STATE
GA

PROJECT NUMBER
STP00-0004-001 (166)

SHEET NO. TOTAL SHEETS
222 467

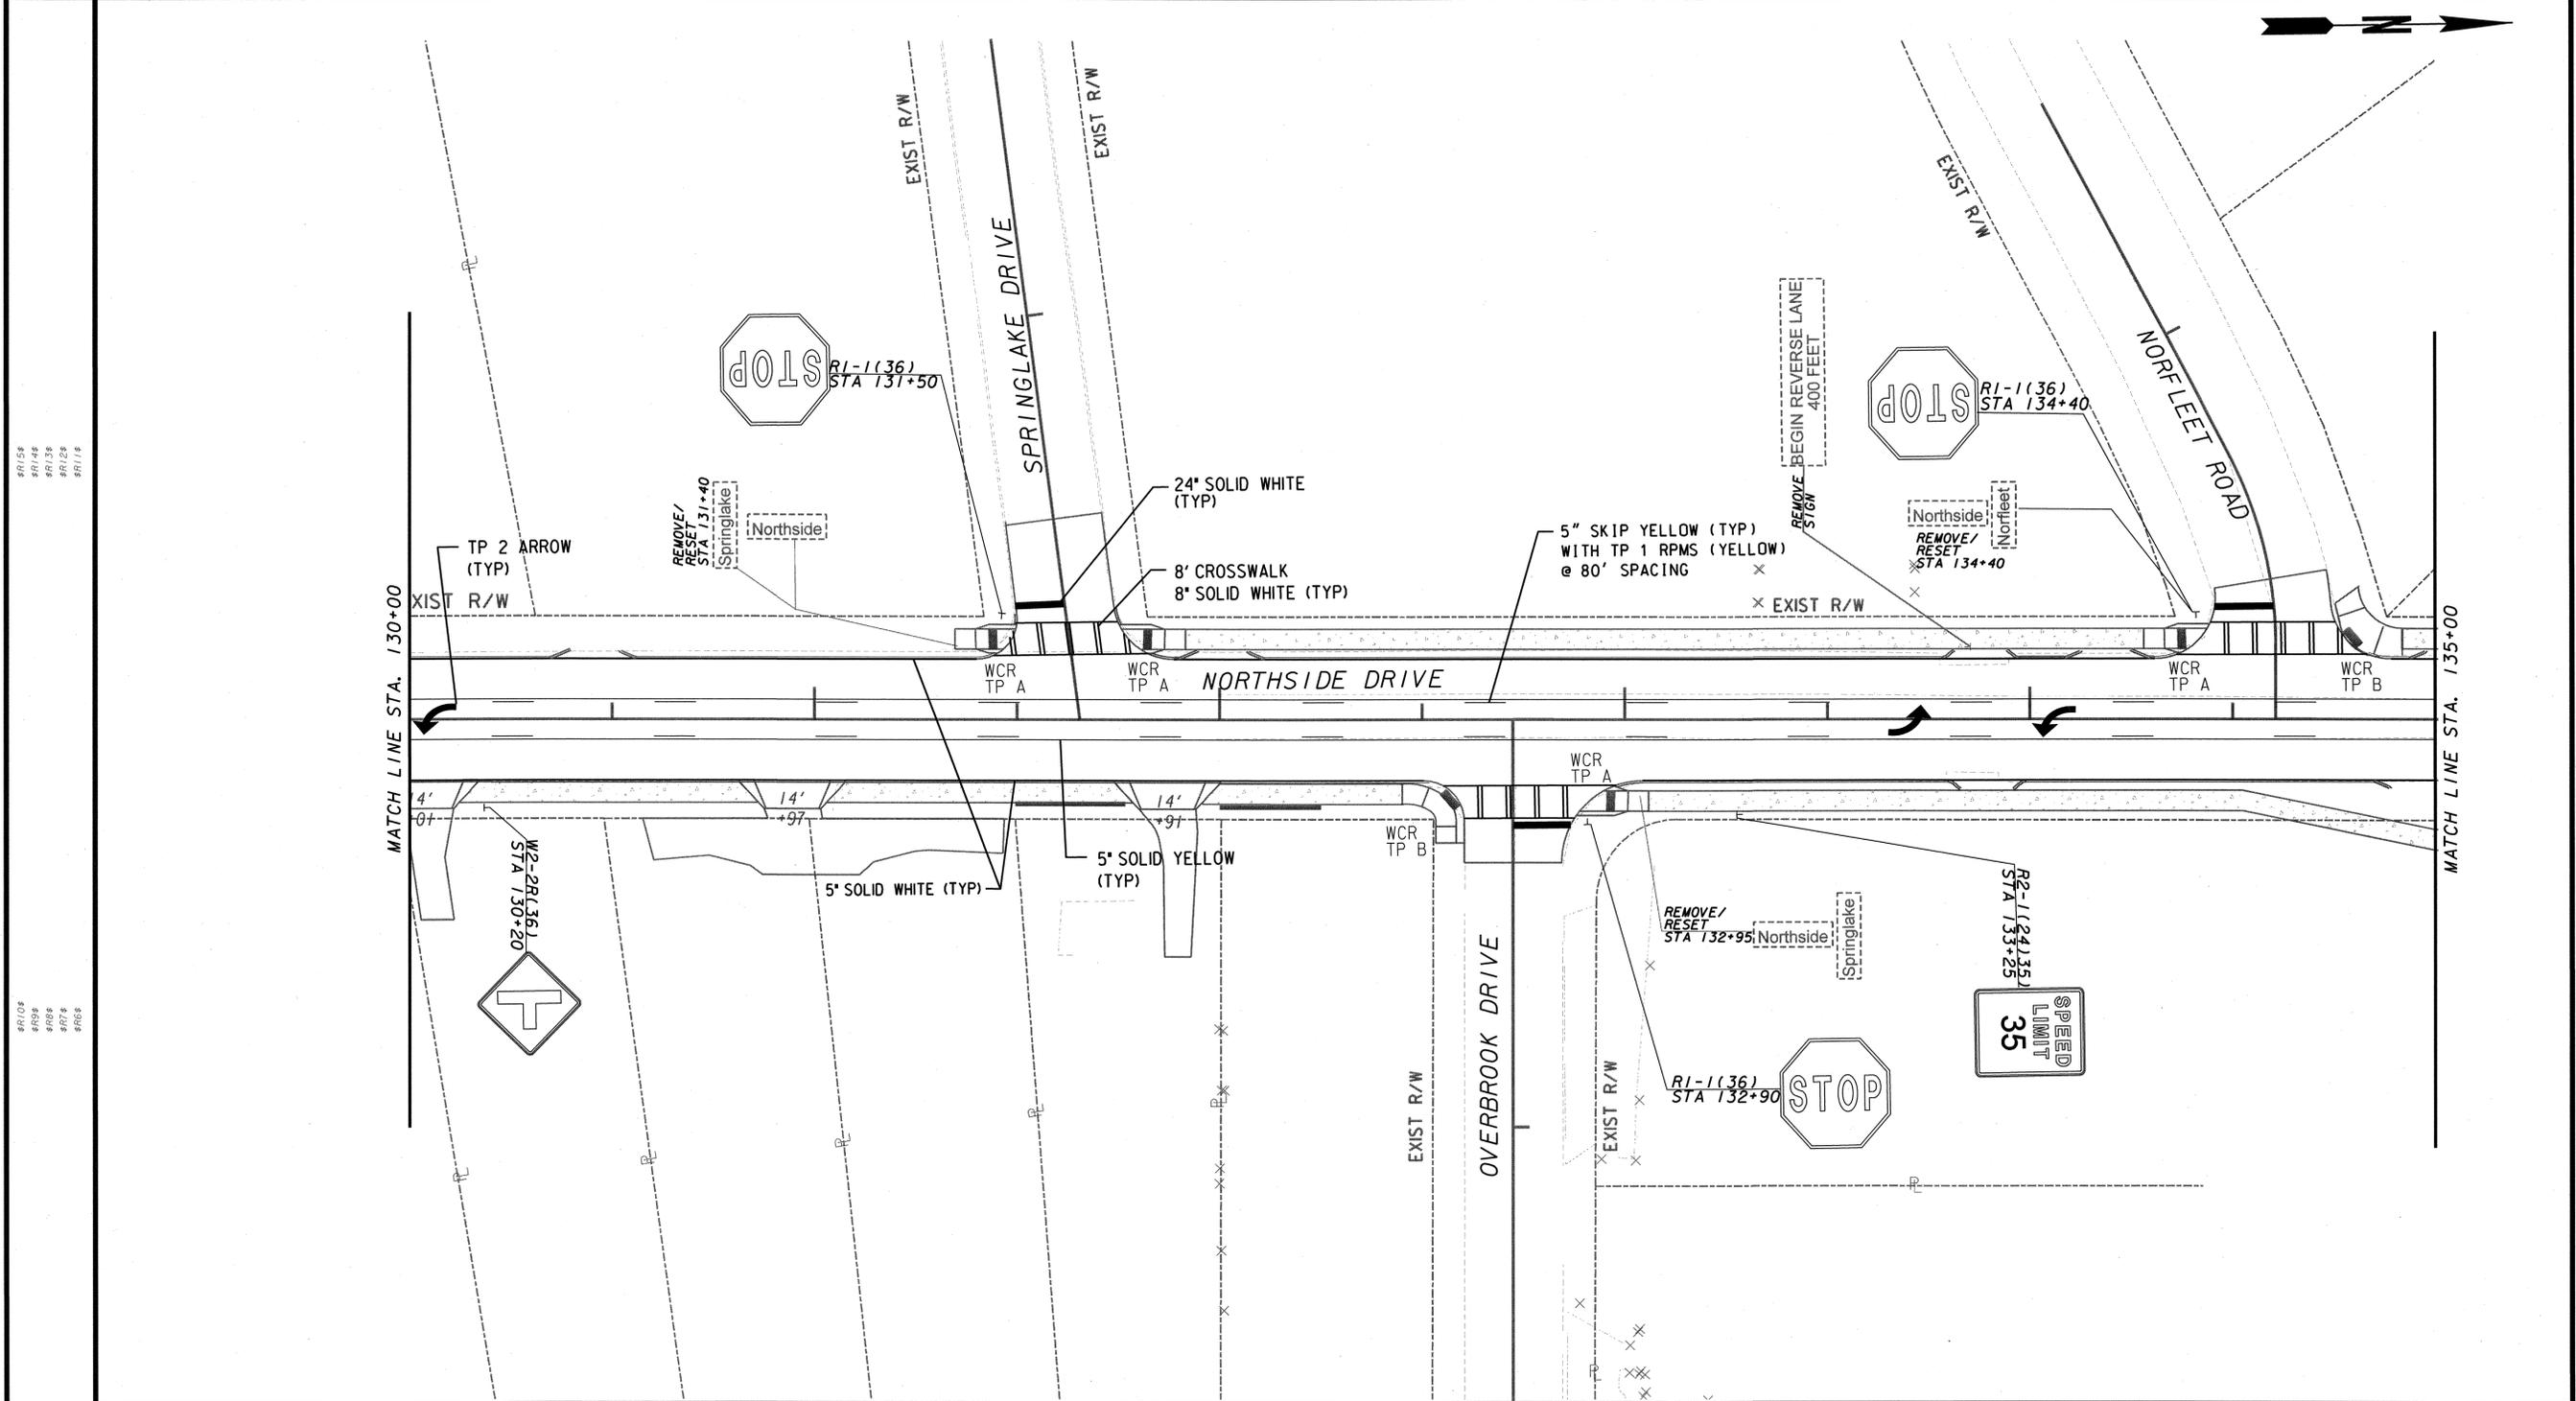


#R1/S#
#R1/S#
#R1/S#
#R1/S#

#R1/S#
#R1/S#
#R1/S#
#R1/S#

#R1/S#
#R1/S#
#R1/S#
#R1/S#
#R1/S#
#R1/S#

JACOBS
6801 Governors Lake Pkwy, Building 200
Norcross, GA 30071
(770) 455-8555
Fax (770) 455-7391

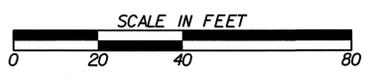

REVISION DATES	

STATE OF GEORGIA
DEPARTMENT OF TRANSPORTATION
OFFICE: TRAFFIC SAFETY & DESIGN
SIGNING AND MARKING PLANS
NORTHSIDE DRIVE SAFETY IMPROVEMENTS

26-007