





PHASING DIAGRAM

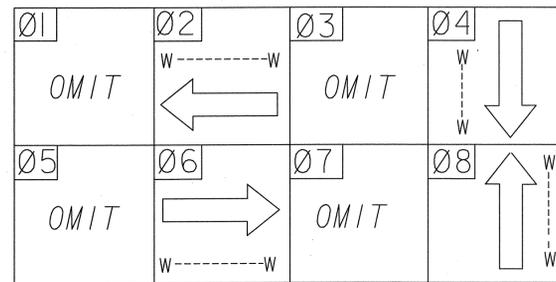

LED SIGNAL HEADS

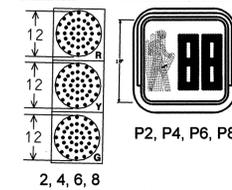

PEDESTRIAN SIGNS

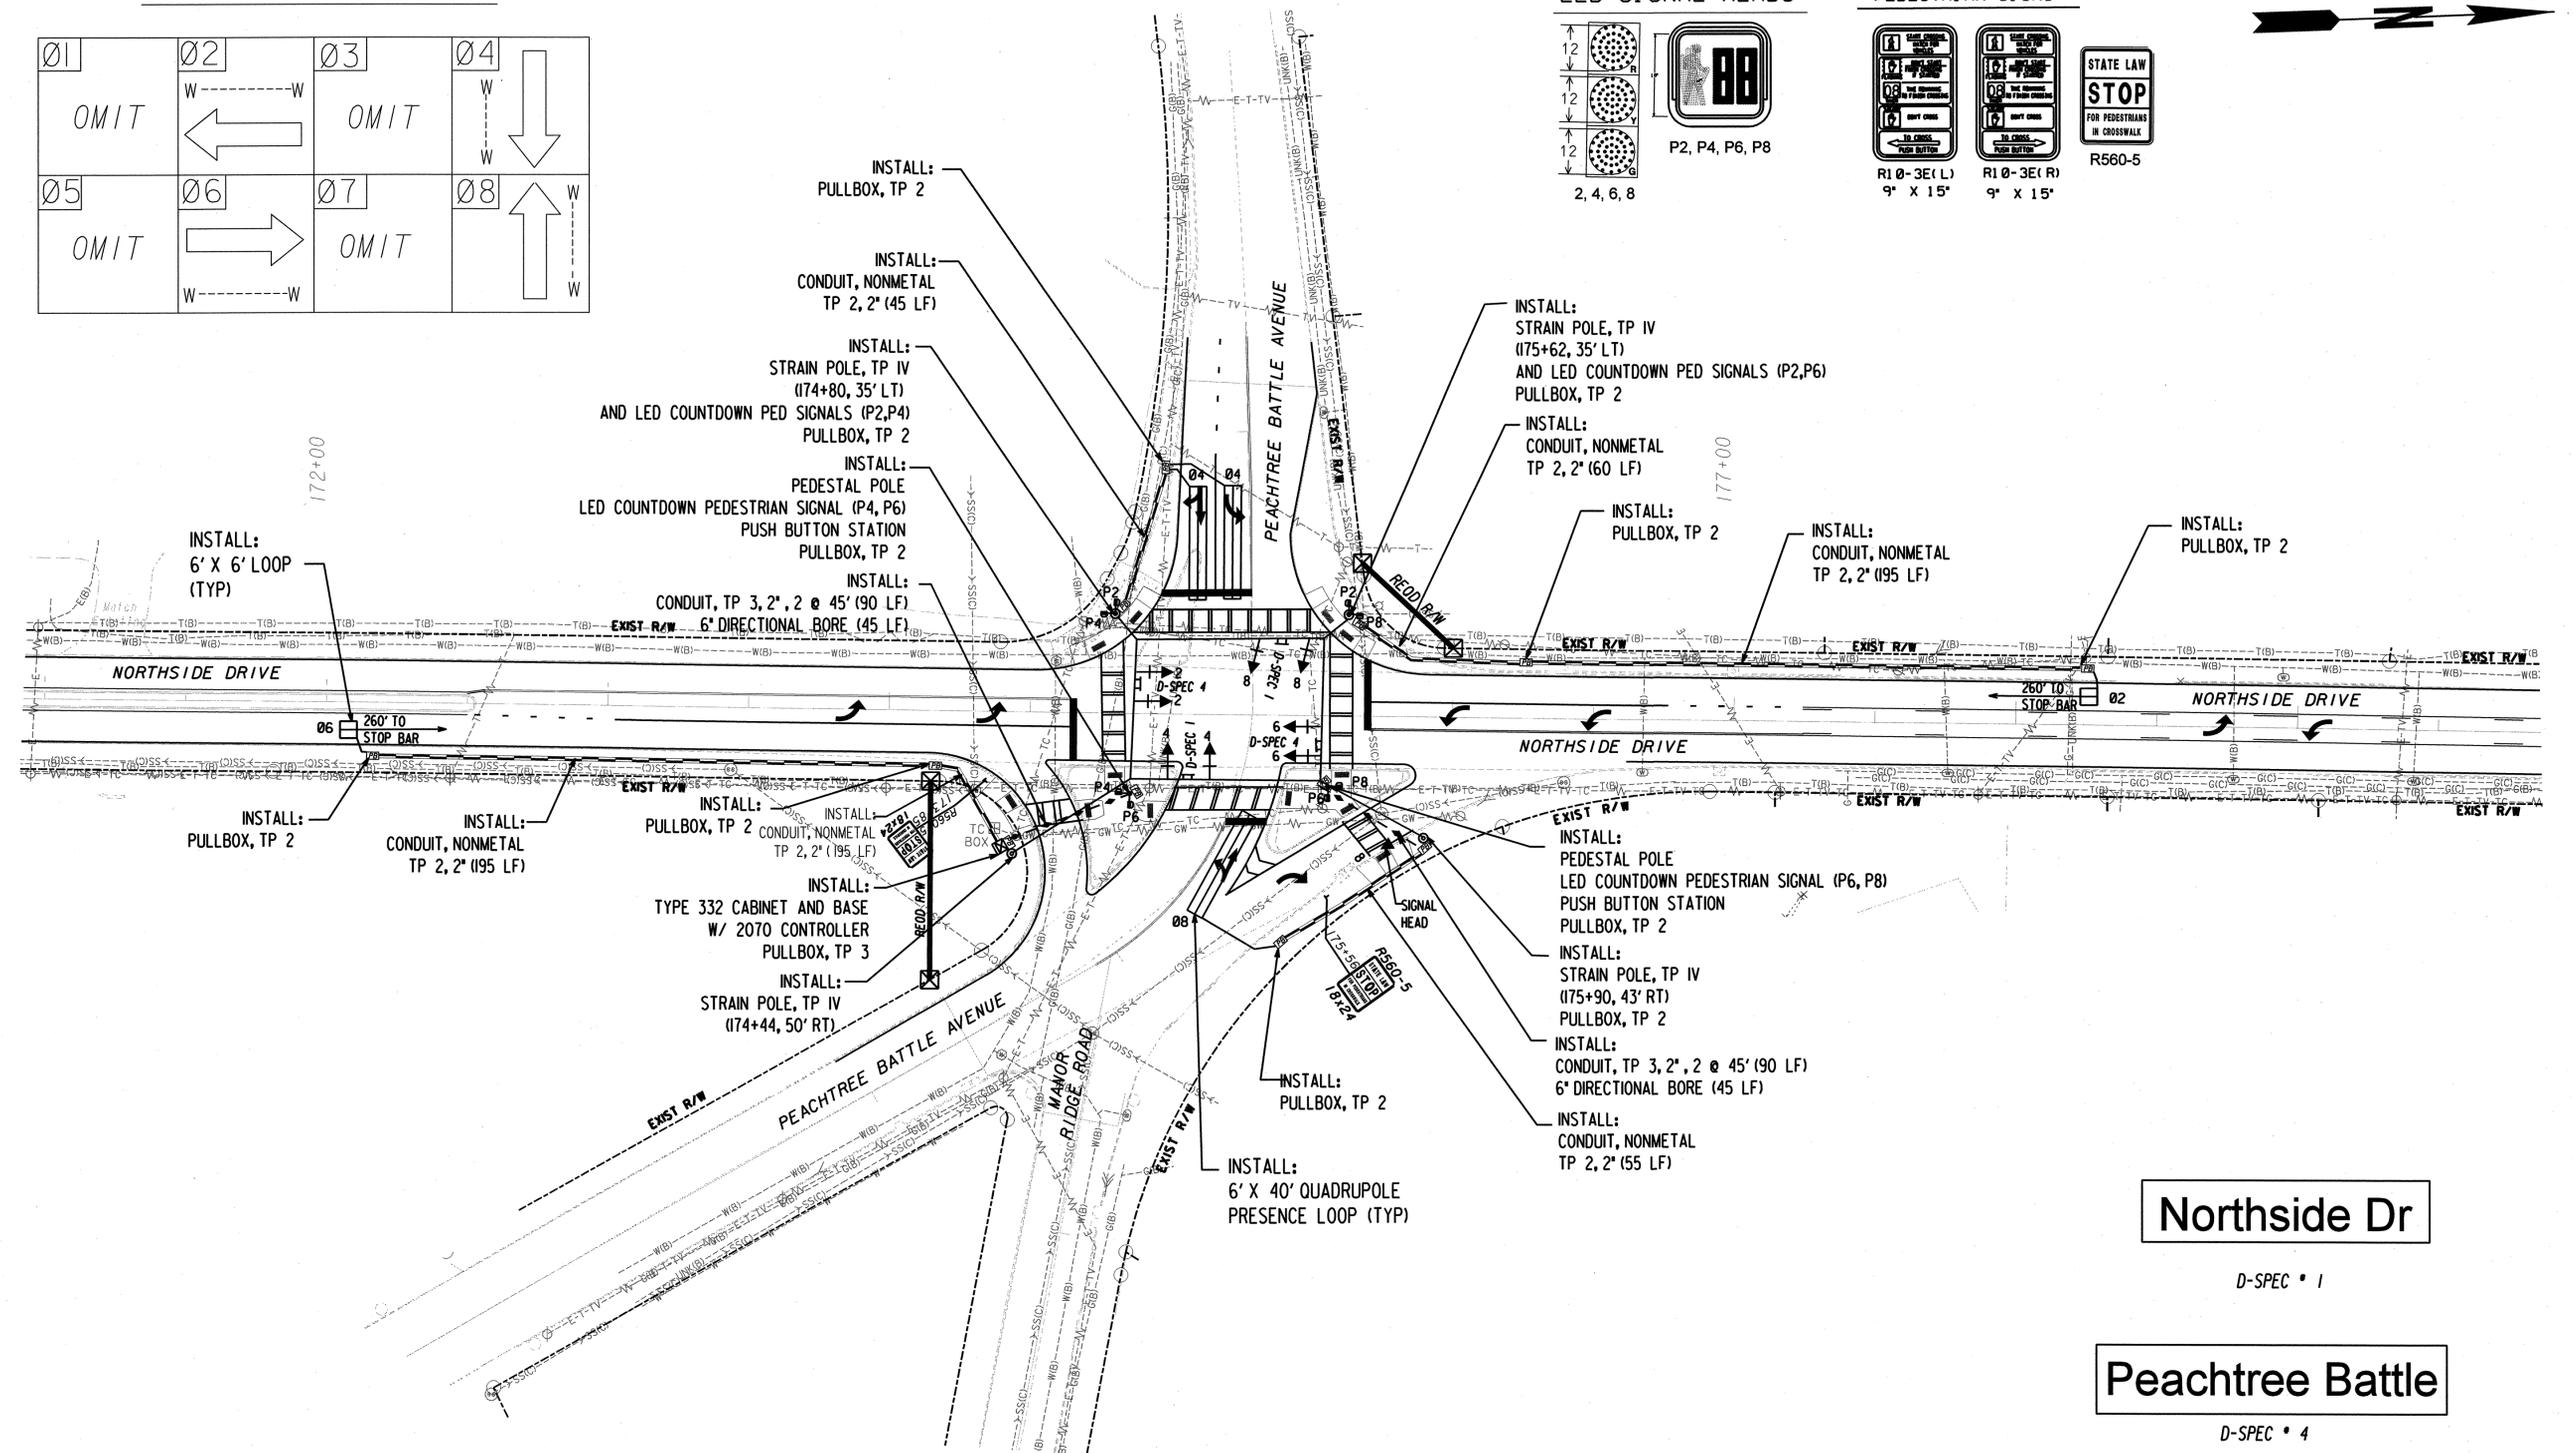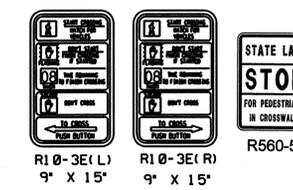

Northside Dr
D-SPEC * 1

Peachtree Battle
D-SPEC * 4

JACOBS
6801 Governors Lake Pkwy, Building 200
Norcross, GA 30071
(770) 455-8555
Fax (770) 455-7391



REVISION DATES

STATE OF GEORGIA
DEPARTMENT OF TRANSPORTATION
OFFICE: TRAFFIC SAFETY AND DESIGN
SIGNAL PLANS
INTERSECTION NO. 3
NORTHSIDE DRIVE @
PEACHTREE BATTLE AVE
DRAWING No. 27-010