


OPERATOR: FILE NAME:	DATE/TIME: FILEPATH:	PLOTDRV: WORKSPACE:	COLORTABLE:	STATE GA	PROJECT NUMBER STP00-0004-00(166)	SHEET NO. 263	TOTAL SHEETS 467
-------------------------	-------------------------	------------------------	-------------	-------------	--------------------------------------	------------------	---------------------

PEACHTREE BATTLE TRAIL


FROM BITSY GRANT TENNIS CENTER TO SAGAMORE DRIVE

FULTON COUNTY, GEORGIA

LOCATION MAP:

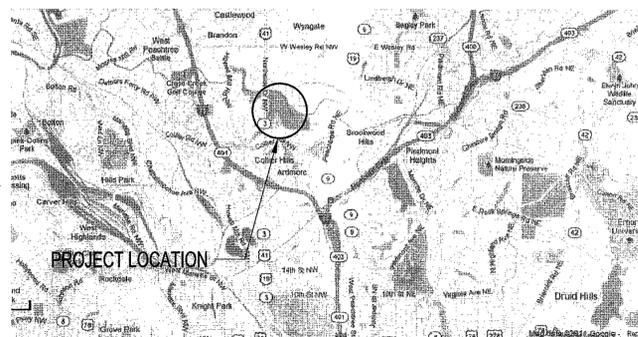



TOTAL LENGTH OF PROJECT= 2,400 L.F. (0.45 MI.)

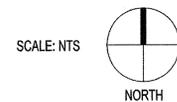

BEGIN PROJECT
STA: 0+00
N: 2223436.6340
E: 1387250.8831

PROJECT MIDPOINT
STA: 11+91.42
N: 2223424.8438
E: 1388431.0000

END PROJECT
STA: 23+82.84
N: 2223438.3164
E: 1389617.1126

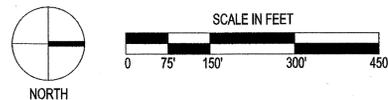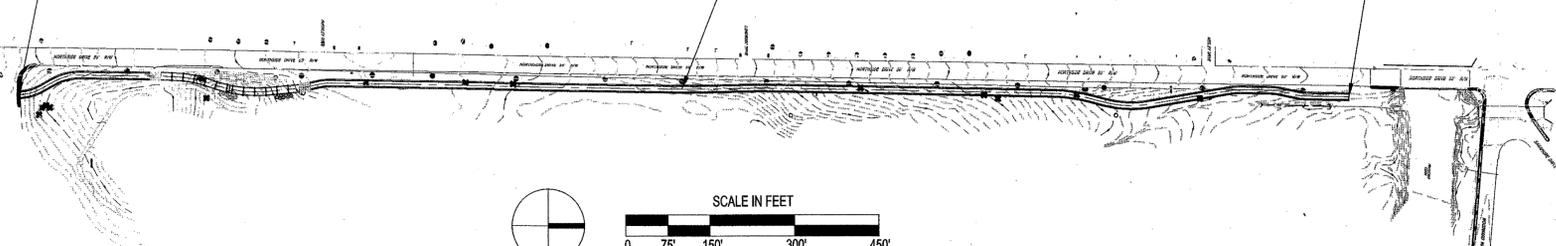

SPECIFICATION NOTE: THIS PROJECT IS TO BE CONSTRUCTED USING THE GEORGIA DEPARTMENT OF TRANSPORTATION STANDARD SPECIFICATIONS 2001 EDITION AS APPROVED BY THE FEDERAL HIGHWAY ADMINISTRATION, AND AS MODIFIED BY CONTRACT DOCUMENTS.

NOTE: ALL BOUNDARY AND TOPOGRAPHIC SURVEY INFORMATION PROVIDED BY HARTRAMPF, INC, ATLANTA, GEORGIA. 404-252-2063. SURVEY DATED 09/21/01.



POND
834 Inman Village Parkway, Suite 100
Atlanta, Georgia 30307
(V) 404-221-1900 (F) 404-215-9111

Copyright © 2011 by Pond & Company. All rights reserved. No copying or duplication of these documents is allowed without the express written agreement of Pond & Company

REVISION DATES		

STATE OF GEORGIA
DEPARTMENT OF TRANSPORTATION
OFFICE: TRAFFIC SAFETY & DESIGN
LANDSCAPE PLAN
COVER SHEET
NORTHSIDE DRIVE SAFETY
IMPROVEMENTS

29-001