

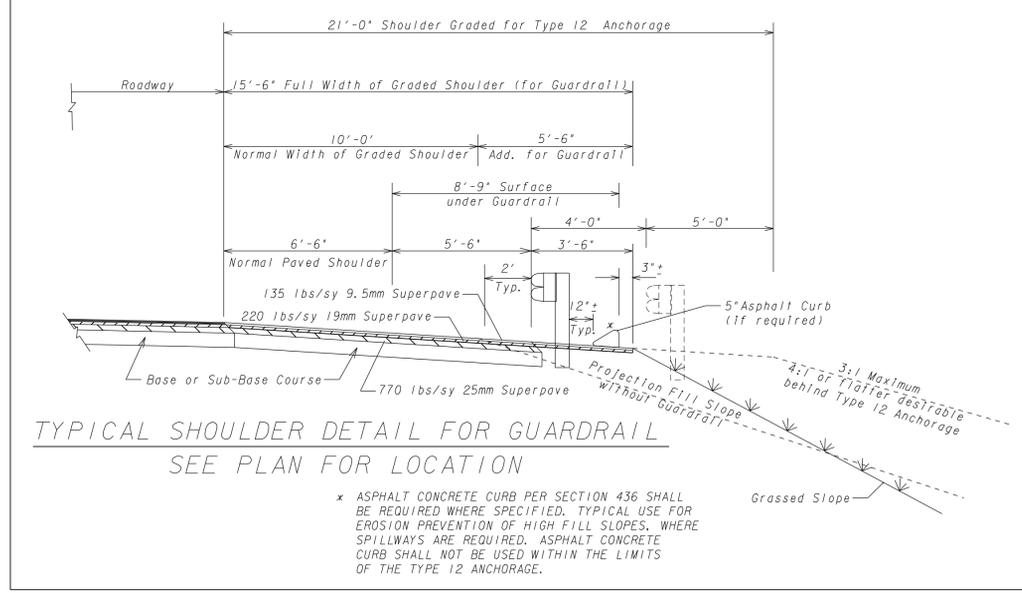


- REQUIRED PAVEMENT**
- Ⓐ RECYCLED ASPHALT CONC. 9.5 mm SUPERPAVE, TYPE 11, GP 2 ONLY, INCL BITUM MATL & H LIME, 135 lbs/sq yd
  - Ⓑ RECYCLED ASPHALT CONC. 19 mm SUPERPAVE, GROUP 1 OR 2, INCL BITUM MATL & H LIME, 220 lbs/sq yd
  - Ⓒ RECYCLED ASPHALT CONC. 25 mm SUPERPAVE, GROUP 1 OR 2, INCL BITUM MATL & H LIME, 770 lbs/sq yd
  - Ⓓ GRADED AGGREGATE BASE CRS, INCL MATL, 12"
  - Ⓔ INDENTATION RUMBLE STRIPS - GROUND-IN-PLACE (SKIP)
  - Ⓕ MILLED RUMBLE STRIPS SHALL BE PLACED IN 28 FOOT SEGMENTS SEPARATED BY 12 FOOT GAPS. RUMBLE STRIPS SHALL BE OMITTED AT ALL DRIVEWAYS.
  - Ⓖ LEVELING, AS REQUIRED
  - Ⓗ MILLING, AS REQUIRED

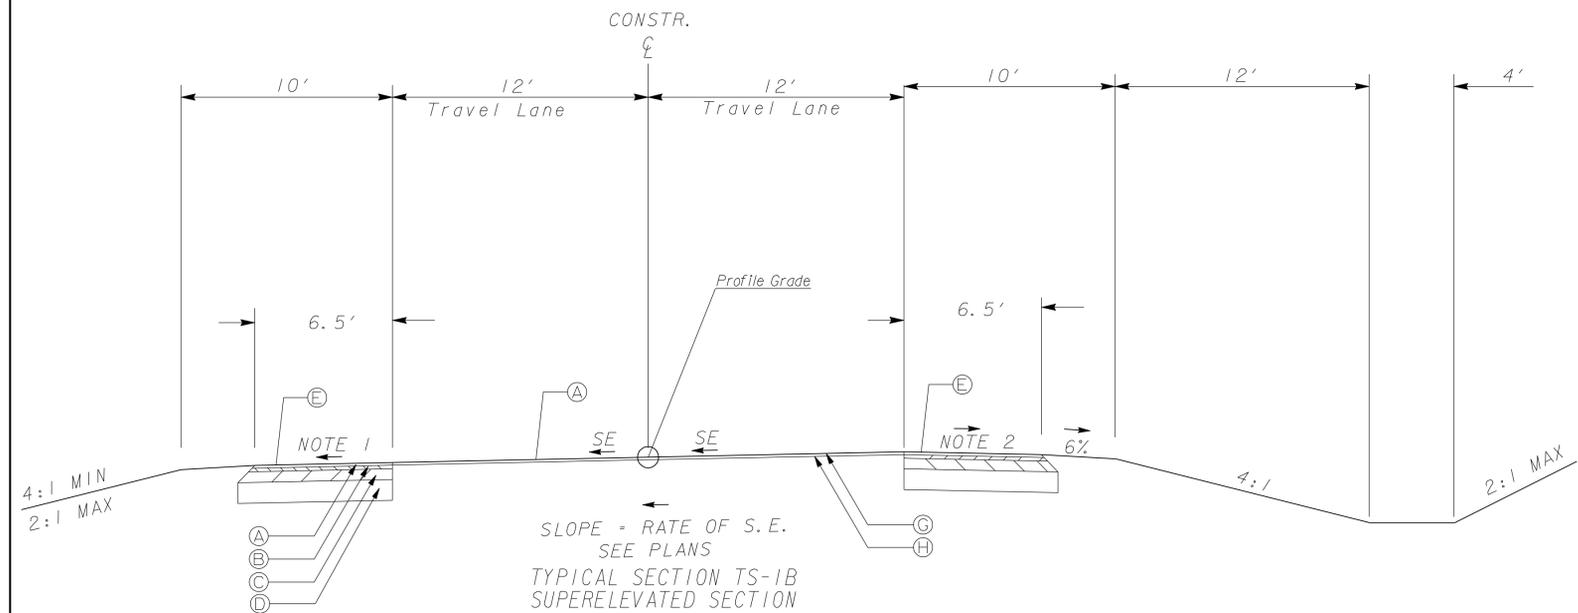

SHOULDER DETAIL FOR GUARDRAIL

- SR 136
- STA 23+20 - 23+77 LT
- STA 22+90 - 23+77 RT
- STA 26+77 - 32+05 LT
- STA 26+77 - 27+40 RT

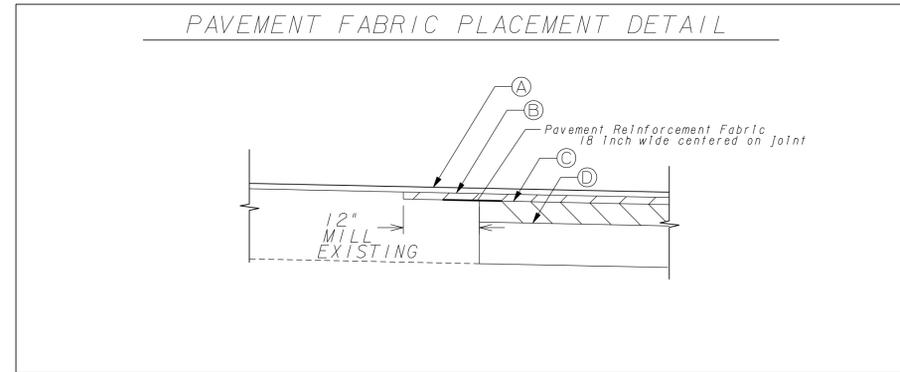

REVISION DATES		STATE OF GEORGIA DEPARTMENT OF TRANSPORTATION	
05/31/11		OFFICE:	
		TYPICAL SECTIONS	
		SR 136 OVER WEST CHICKAMAUGA CREEK	
		BR000-0005-00(571) 5/5/2011	
		DRAWING No. 05-001	