


9/3/2004 8:37:23 AM \\GDOT-DSN\GDOT\GCF\GO\_TIFF\_OUTPUT.GCF\_GOWENS\_M\GARY\ENGLISH STANDARDS\_UPDATED\_AND\_UPDATED\_INDEX\4010.PRF\_G0-RD6

RELEASED FOR CONSTRUCTION 12/02/10

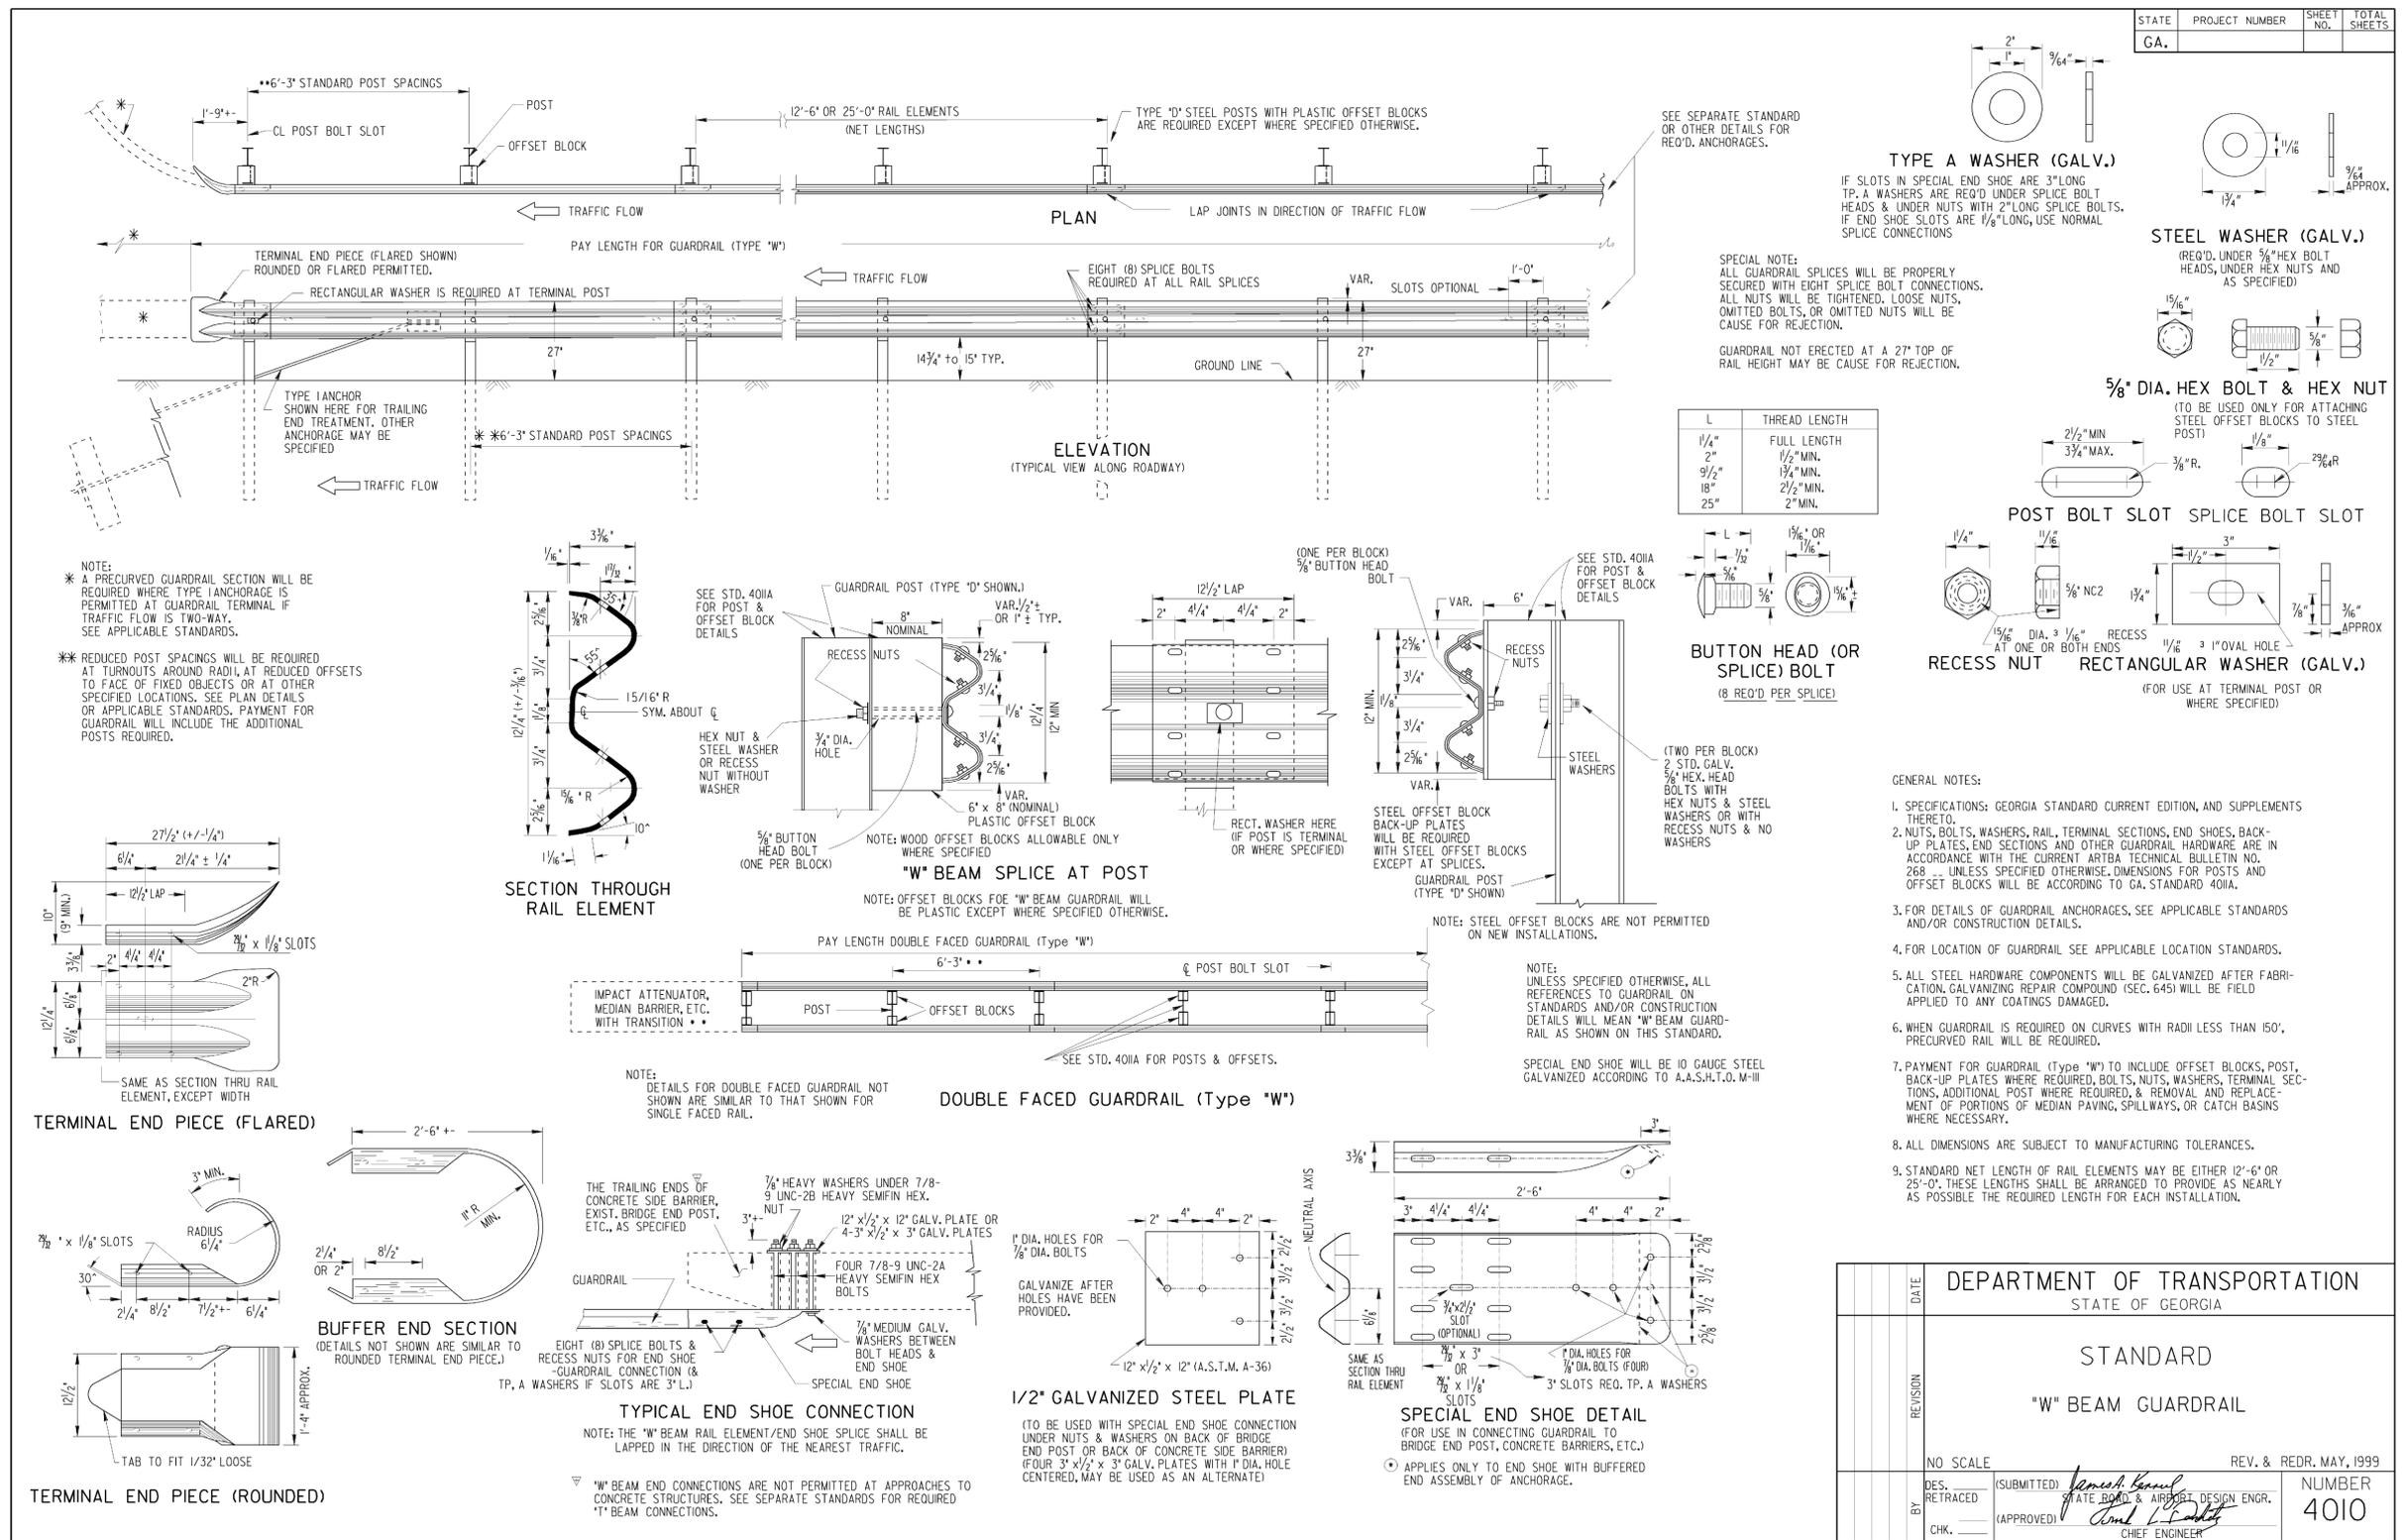

DATE	DEPARTMENT OF TRANSPORTATION STATE OF GEORGIA	
REVISION	STANDARD "W" BEAM GUARDRAIL	
NO SCALE	REV. & REDR. MAY, 1999	NUMBER 4010
DES. RETRACED	(SUBMITTED) <i>James K. Kunkel</i> STATE BOARD & AIRPORT DESIGN ENGR.	
CHK.	(APPROVED) <i>Paul J. Kunkel</i> CHIEF ENGINEER	

9/3/2004 8:37:23 AM \\GDOT-DSN\GDOT\GCF\GO\_TIFF\_OUTPUT.GCF\_GOWENS\_M\GARY\ENGLISH STANDARDS\_UPDATED\_AND\_UPDATED\_INDEX\4010.PRF

**THE LPA GROUP**  
TRANSPORTATION CONSULTANTS  
A UNIT OF MICHAEL BAKER CORPORATION  
3595 ENGINEERING DRIVE  
NORCROSS, GEORGIA 30092  
(770) 263-9118

REVISION DATES		

STATE OF GEORGIA  
DEPARTMENT OF TRANSPORTATION  
OFFICE: INNOVATIVE PROGRAM DELIVERY  
GEORGIA STANDARDS

DRAWING No.  
41-015