


8/26/2005 2:56:36 PM \\S00T-DSN1\G0PLOT\QCF\go_11ff_output.qcf gowens M:\GARY\Rev1.ssd 4012C\4012C.dwg

RELEASED FOR CONSTRUCTION 12/02/10

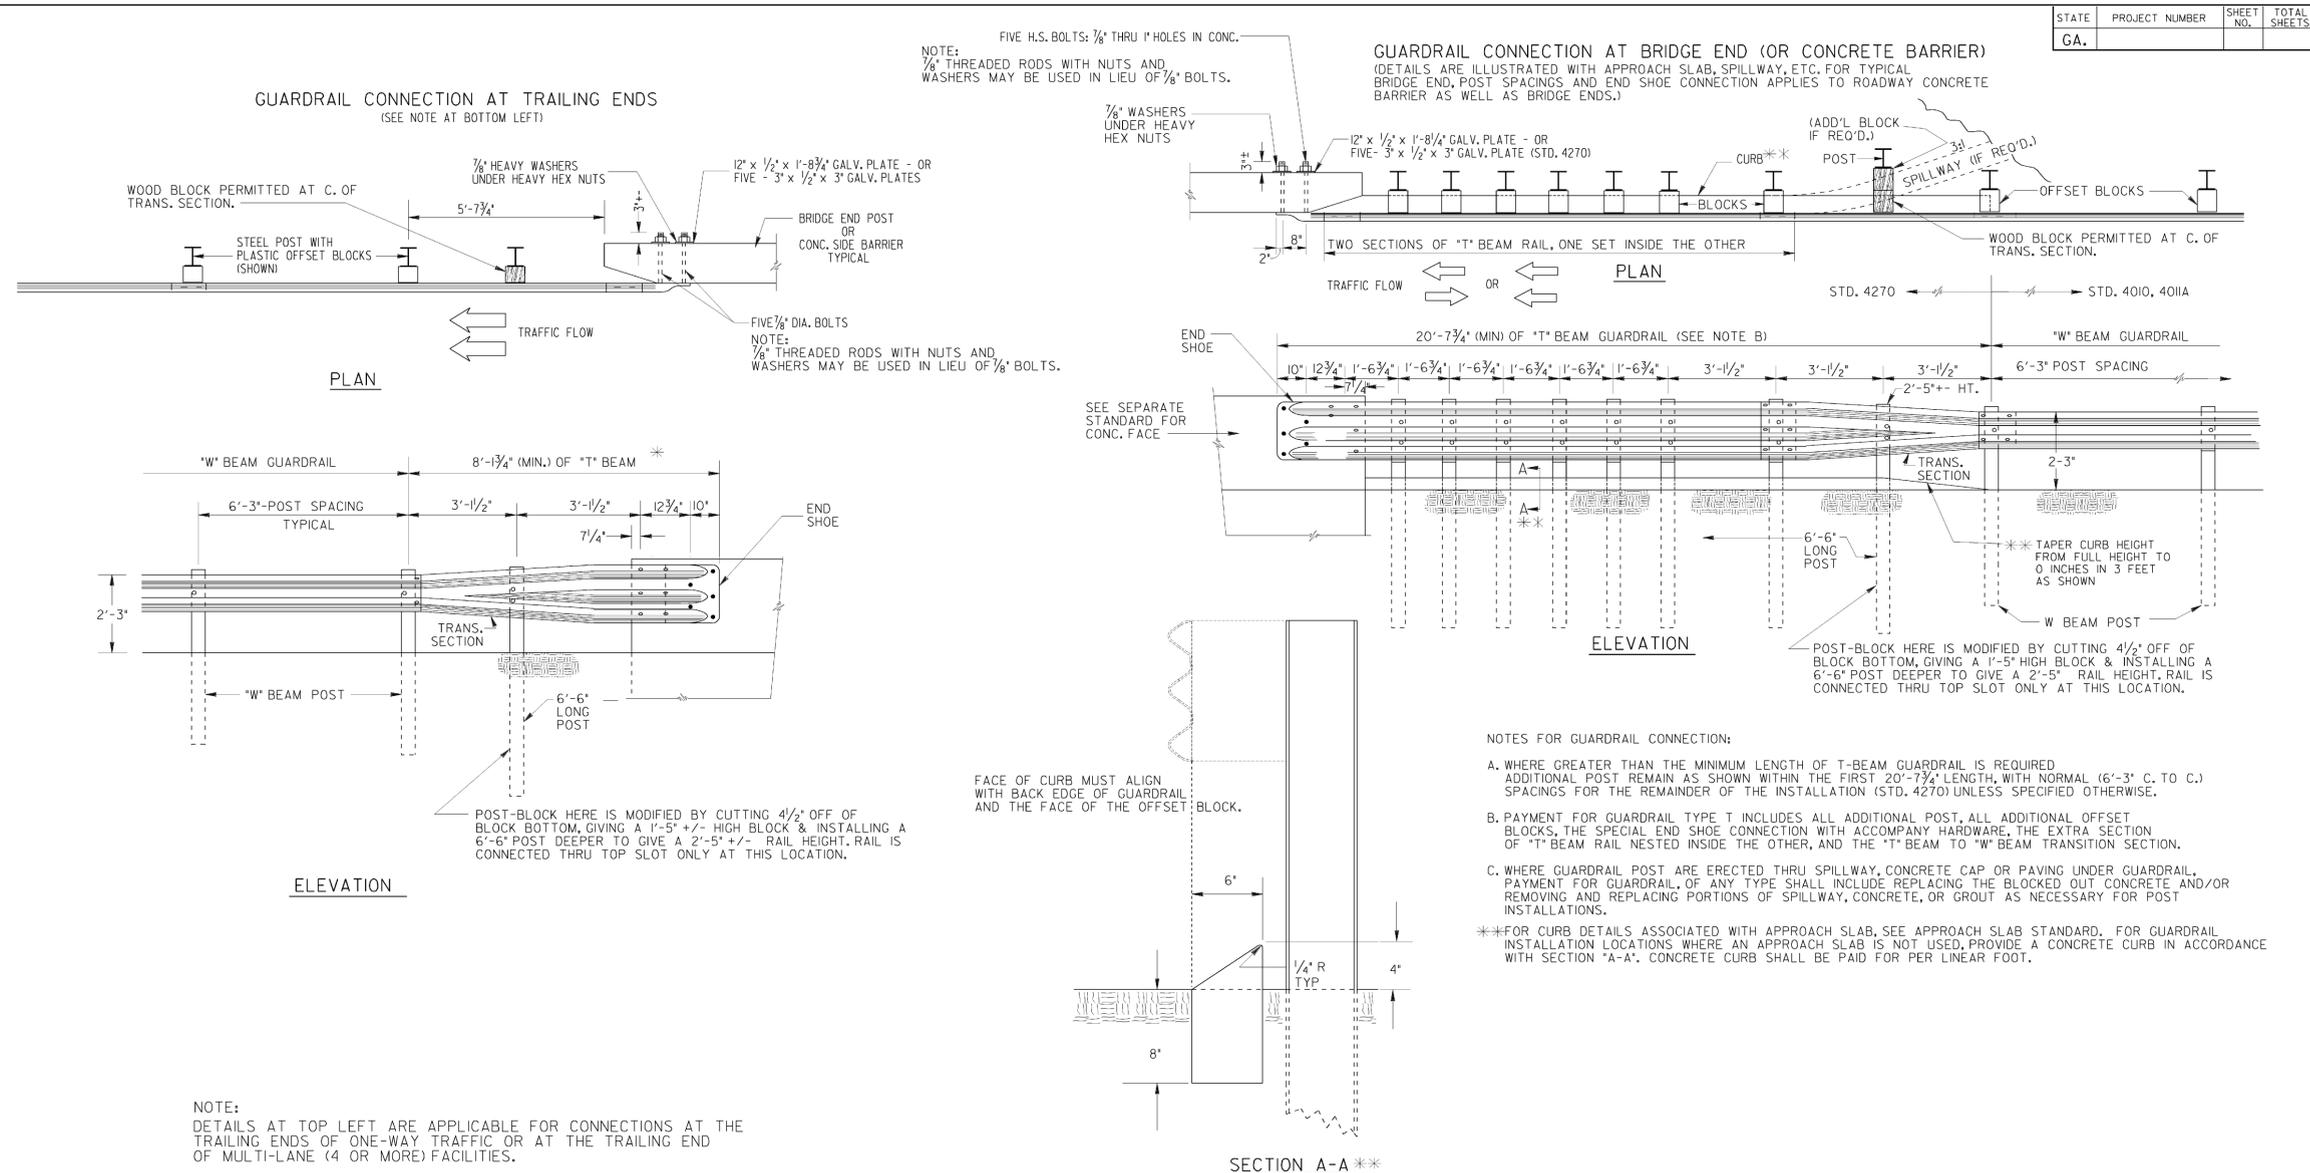

STATE	PROJECT NUMBER	SHEET NO.	TOTAL SHEETS
GA			

NOTE: DETAILS AT TOP LEFT ARE APPLICABLE FOR CONNECTIONS AT THE TRAILING ENDS OF ONE-WAY TRAFFIC OR AT THE TRAILING END OF MULTI-LANE (4 OR MORE) FACILITIES.

NOTE: DETAILS AT TOP RIGHT ARE APPLICABLE FOR CONNECTIONS AT THE APPROACH ENDS OF BRIDGES OR CONCRETE SIDE BARRIERS OR AT ALL FOUR ENDS FOR TWO-LANE, TWO WAY TRAFFIC.

- GENERAL NOTES:**
- SPECIFICATIONS: GEORGIA STANDARD, CURRENT EDITION & SUPPLEMENTS THERETO.
 - FOR DETAILS OF GUARDRAIL HARDWARE, POST, OFFSET BLOCKS, END SHOE, TRANSITION SECTION, ETC., SEE SEPARATE STANDARDS AS APPLICABLE.
 - GUARDRAIL INSTALLATIONS, INCLUDING ANCHORAGES AND CONNECTIONS, ARE TO BE COMPLETED BEFORE BEING SUBJECT TO TRAFFIC UNLESS OTHERWISE APPROVED.
 - OFFSET BLOCKS SHALL BE PLASTIC UNLESS SPECIFIED OTHERWISE. OFFSET BLOCKS ARE REQUIRED AT ALL POSTS.
 - THE COST FOR DRILLING HOLES FOR THE END SHOE CONNECTION SHALL BE INCLUDED IN THE UNIT BID PRICE FOR THE GUARDRAIL.

NOTE: POST SPACINGS SHOWN ARE TYPICAL AVERAGE WITH NORMAL CONSTRUCTION TOLERANCES ALLOWED.

DELETED AND ADDED NOTES		DATE	
GLO	REV. ELEV. VIEW OF GUARDRAIL CONNECTION AT BRIDGE END		3-16-05
MCR	REV. CURB & SPILLWAY LOC.		3-21-03
DEPARTMENT OF TRANSPORTATION STATE OF GEORGIA STANDARD GUARDRAIL CONNECTION AT BRIDGE END OR AT CONCRETE BARRIER END NO SCALE REDRAWN NOV., 1999			
DES. (SUBMITTED) <i>[Signature]</i>		NUMBER	
TRA. STATE ROAD & AIRPORT DESIGN ENGINEER		4012-C	
CHK. (APPROVED) <i>[Signature]</i>		CHIEF ENGINEER	

8/26/2005 2:56:36 PM \\S00T-DSN1\G0PLOT\QCF\go_11ff_output.qcf gowens M:\GARY\Rev1.ssd 4012C\4012C.dwg

THE LPA GROUP
TRANSPORTATION CONSULTANTS
A UNIT OF MICHAEL BAKER CORPORATION
3595 ENGINEERING DRIVE
NORCROSS, GEORGIA 30092
(770) 263-9118

REVISION DATES	

STATE OF GEORGIA
DEPARTMENT OF TRANSPORTATION
OFFICE: INNOVATIVE PROGRAM DELIVERY
GEORGIA STANDARDS

DRAWING No.
41-017