


14:04:06 1999 \GDOT\605V20\DCF\OSD\Mult\ar.cof posta M:\David\approved\revised\4280.drf

RELEASED FOR CONSTRUCTION 12/02/10

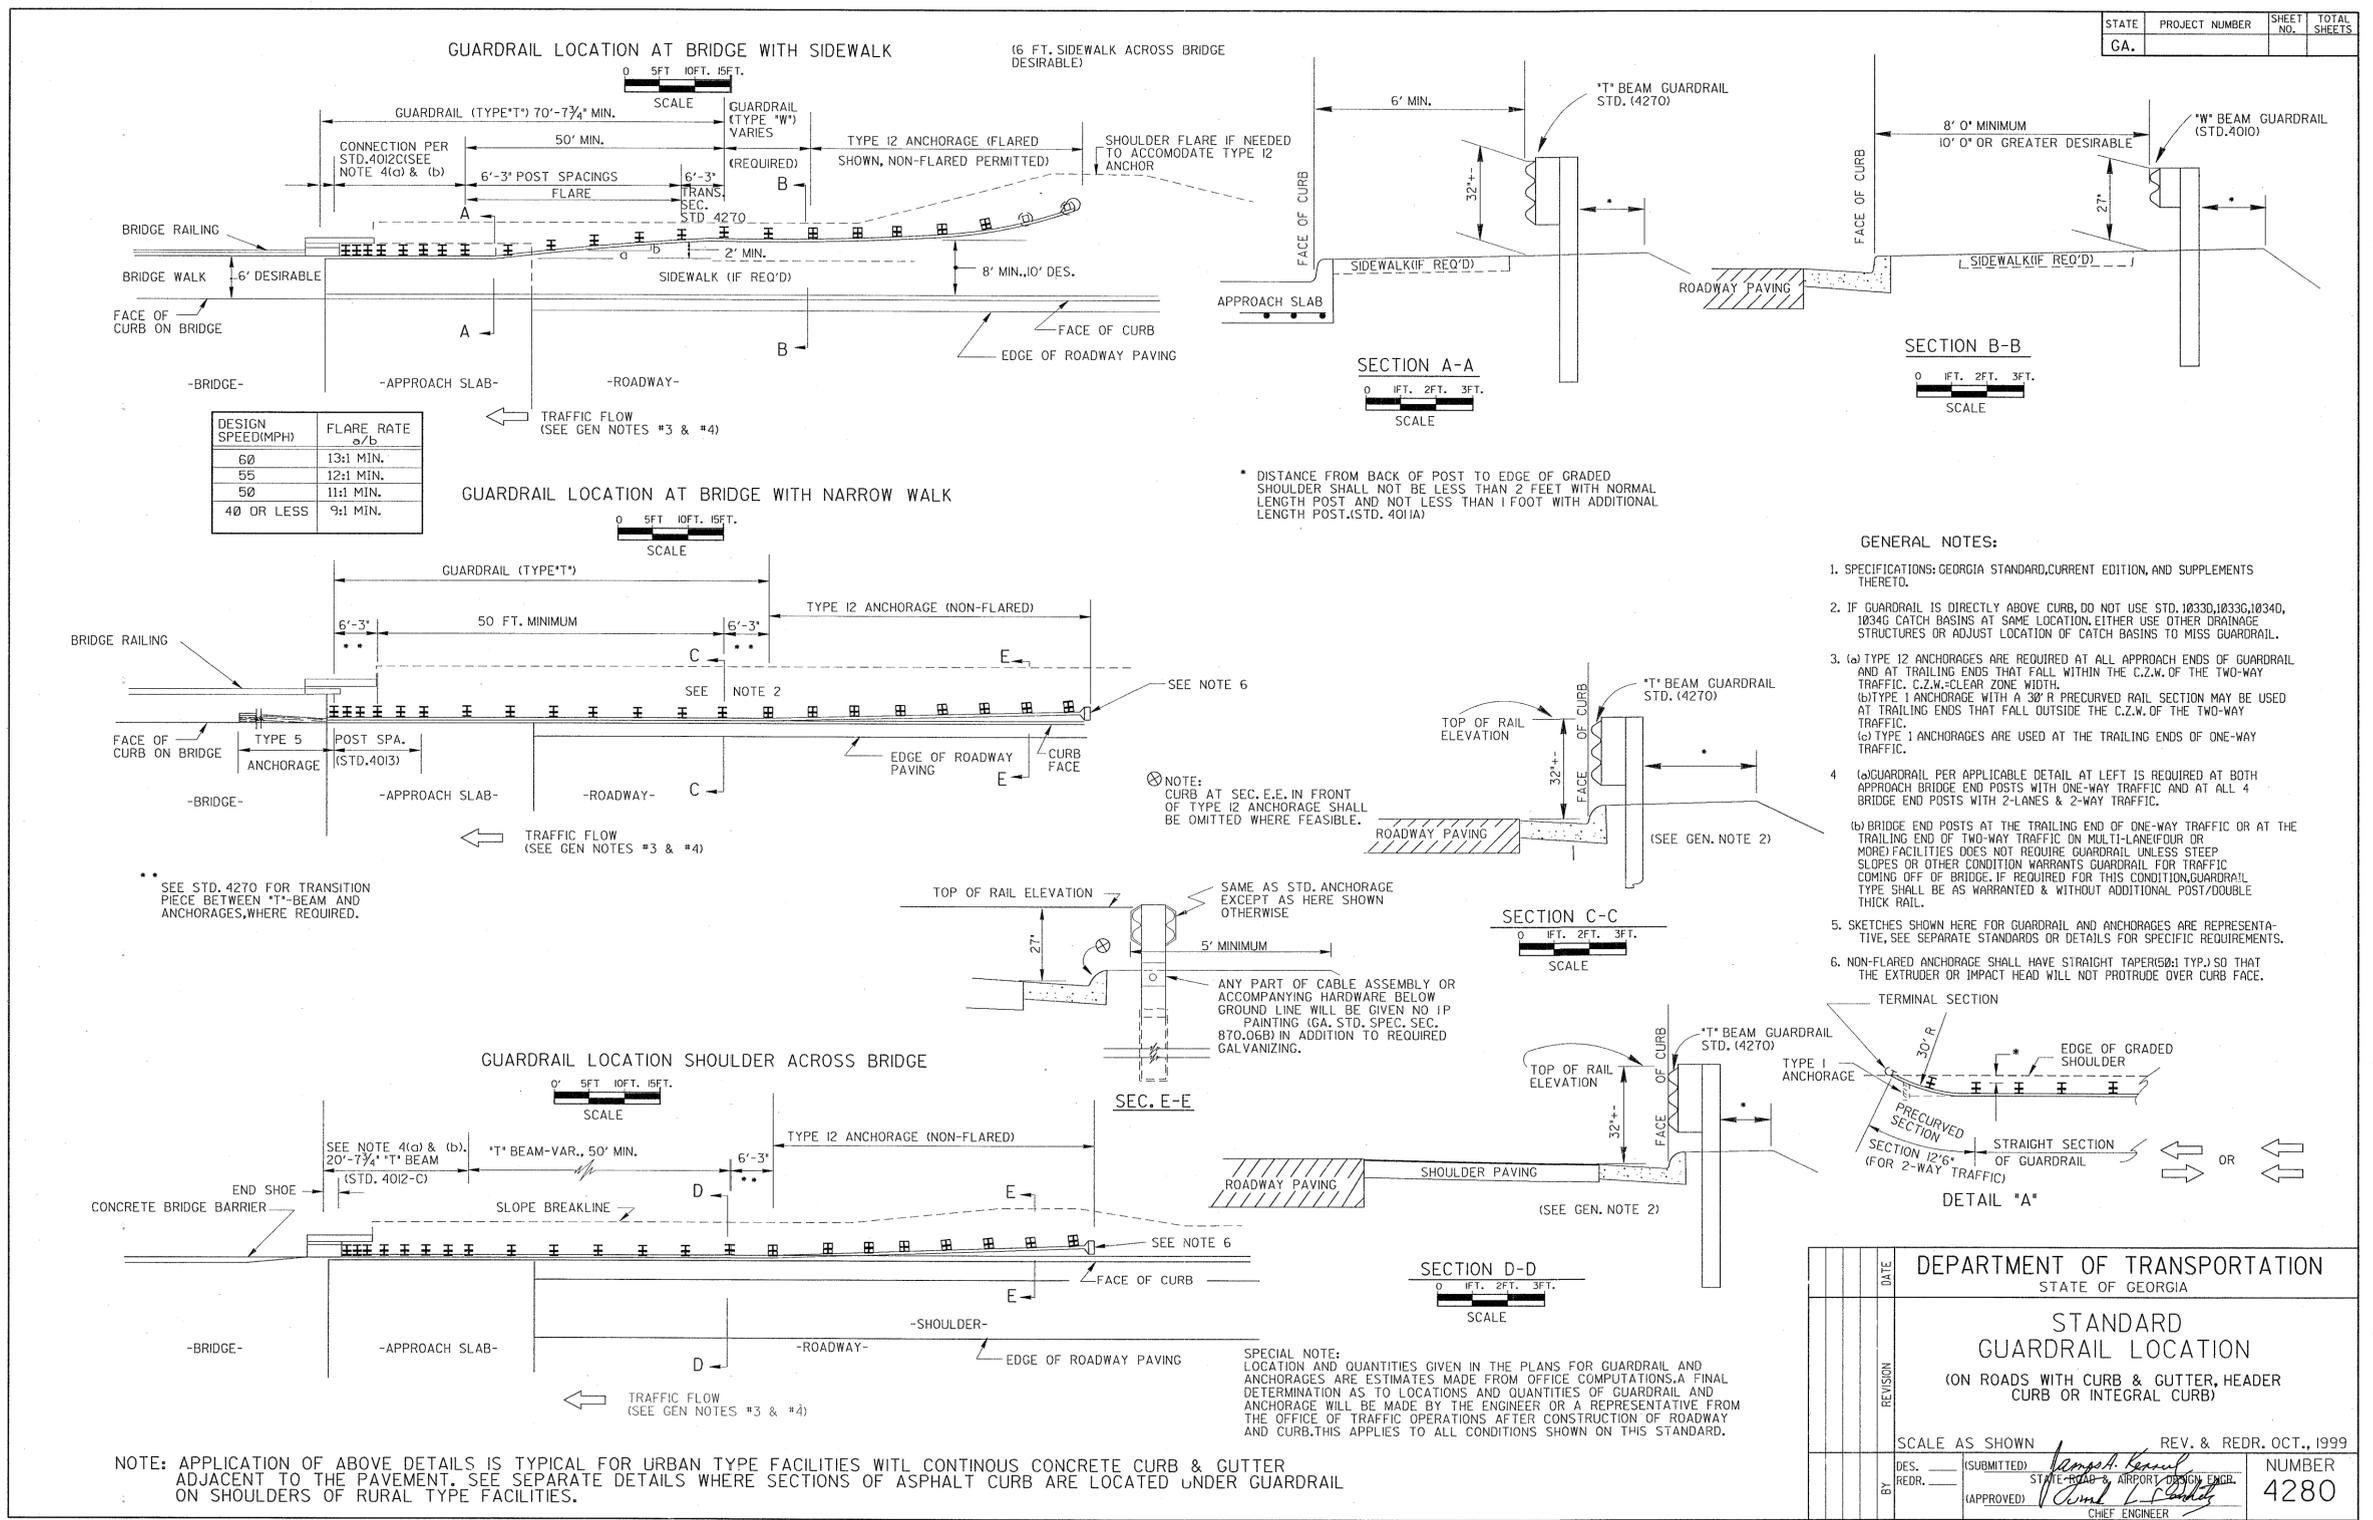

DEPARTMENT OF TRANSPORTATION STATE OF GEORGIA	
STANDARD GUARDRAIL LOCATION (ON ROADS WITH CURB & GUTTER, HEADER CURB OR INTEGRAL CURB)	
SCALE AS SHOWN	REV. & REDR. OCT., 1999
DES. (SUBMITTED) <i>Jamshah Karam</i>	NUMBER 4280
REDR. (APPROVED) <i>David L. ...</i> CHIEF ENGINEER	

**THE LPA GROUP**  
 TRANSPORTATION CONSULTANTS  
 A UNIT OF MICHAEL BAKER CORPORATION  
 3595 ENGINEERING DRIVE  
 NORCROSS, GEORGIA 30092  
 (770) 263-9118

REVISION	DATE	DESCRIPTION

STATE OF GEORGIA  
 DEPARTMENT OF TRANSPORTATION  
 OFFICE: INNOVATIVE PROGRAM DELIVERY  
 GEORGIA STANDARDS