



State	Project Number	Sheet No.	Total Sheets
GA	CSNHS-0006-00(043)	---	---

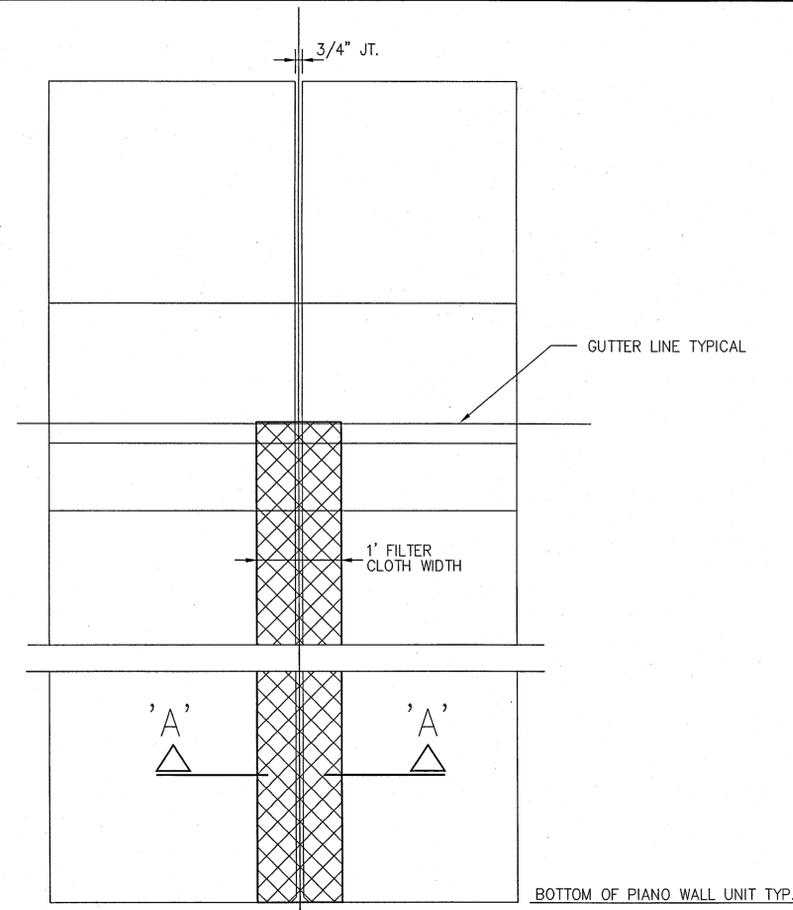


TYPICAL VERTICAL JOINT DETAIL
SCALE: NTS

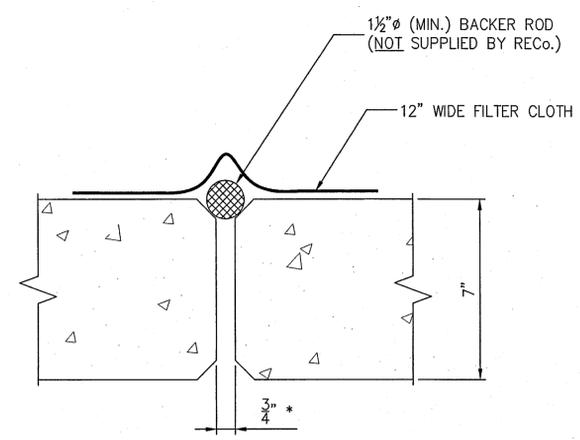


SECTION 'B-B'
JOINT CONNECTION
SCALE: NTS

* JOINT DIMENSION WILL VARY DEPENDING ON VERTICAL AND HORIZONTAL ALIGNMENT OF THE ROADWAY, SEE NOTE 28 ON SHEET 1.

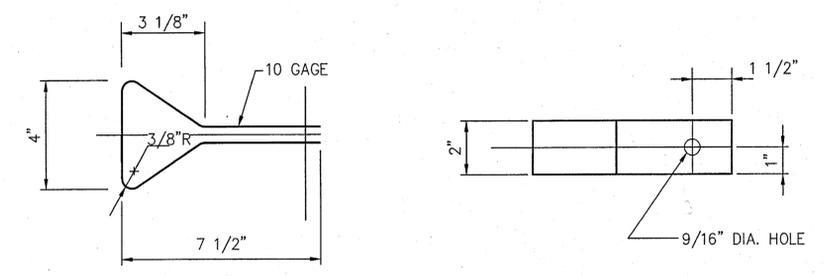


TIE STRIP DETAILS STANDARD
SCALE N.T.S.

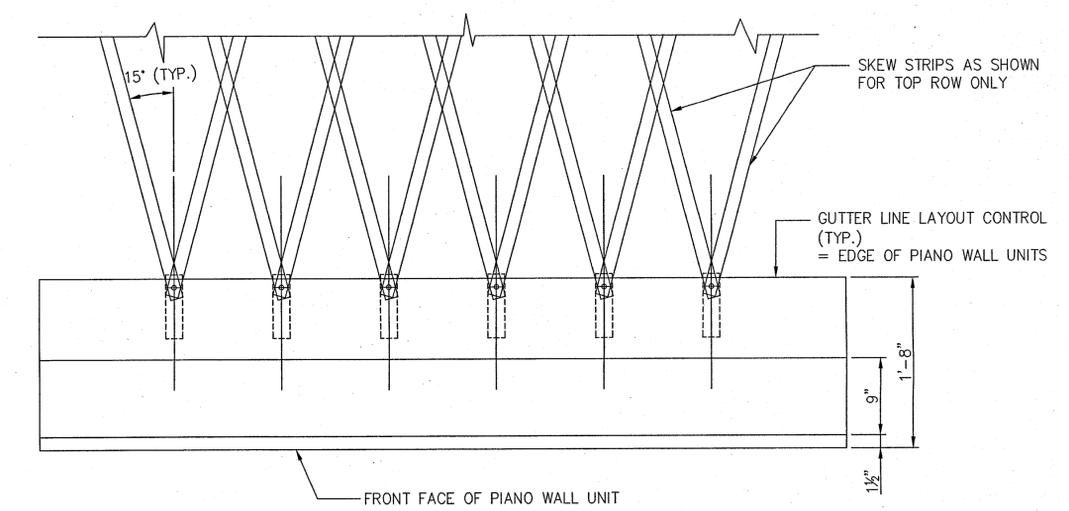

PANEL 112B, 92B, 72B, 52B
PLAN VIEW REINFORCING STRIP CONNECTION TOP
ROW DETAIL (TWELVE (12) 12'-0" REINFORCING STRIPS)
SCALE N.T.S.

DATE: MAR 0 1 2011
Approved in general. Details not checked. This approval shall not relieve the Contractor of any responsibility for conformity with the contract Plans and Specifications.
Georgia DOT
Office of Bridge Design
By: [Signature]

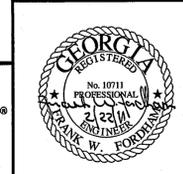

GEORGIA DEPARTMENT OF TRANSPORTATION HIGHWAY DIVISION - BRIDGE DESIGN	
RIDGEWALK PARKWAY OVER I-575 CHEROKEE COUNTY	
REINFORCED EARTH RETAINING WALL	
MISCELLANEOUS DETAILS	
DESIGNED <u>vg</u>	TRACED <u>vg</u>
DRAWN <u>vg</u>	CHECKED <u>[Signature]</u>
REVIEWED _____	APPROVED _____

This drawing contains information proprietary to The Reinforced Earth Company, and is being furnished for the use of THE GEORGIA DEPT. OF TRANSPORTATION only in connection with this project, and the information contained is not to be transmitted to any other organization unless specifically authorized in writing by The Reinforced Earth Company. The Reinforced Earth Company is exclusive licensee in the United States under patents issued to Henri Vidal, and the furnishing of this drawing does not constitute an expressed or implied license under the Vidal patents.

FINAL FOR REVIEW
2/22/11



"REINFORCED EARTH" is the registered trademark of The Reinforced Earth Company.

WALL SHEET
OF

BY

DESIGNED vg
DRAWN vg

TRACED vg
CHECKED [Signature]

REVIEWED _____
APPROVED _____